



3/4" OSB SUBFLOOR
7'-00" AS REQUIRED

3/4" OSB SUBFLOOR
7'-00" AS REQUIRED
1" TREATED SILL

3/4" OSB SUBFLOOR
7'-00" AS REQUIRED

3/4" OSB SUBFLOOR
7'-00" AS REQUIRED
1" TREATED SILL

DUBLIN II BASEPLAN
GARAGE RIGHT

DUBLIN III BASEPLAN
OPTION #1
GARAGE LEFT


DUBLIN III BASEPLAN
OPTION #1
GARAGE LEFT

DUBLIN II BASEPLAN

NOTE: VIBROV HEADS SHOWN ARE FROM
MANUFACTURE
WORKING BY CRESSEAN
WORKING BY CRESSEAN
WORKING BY CRESSEAN

NOTE: VIBROV HEADS SHOWN ARE FROM
MANUFACTURE
WORKING BY CRESSEAN
WORKING BY CRESSEAN
WORKING BY CRESSEAN

FRONT ELEVATION
ALL DUBLIN MODELS TOGETHER "DUBLIN4.DWG"
SCALE: 1/4"=1'-0"

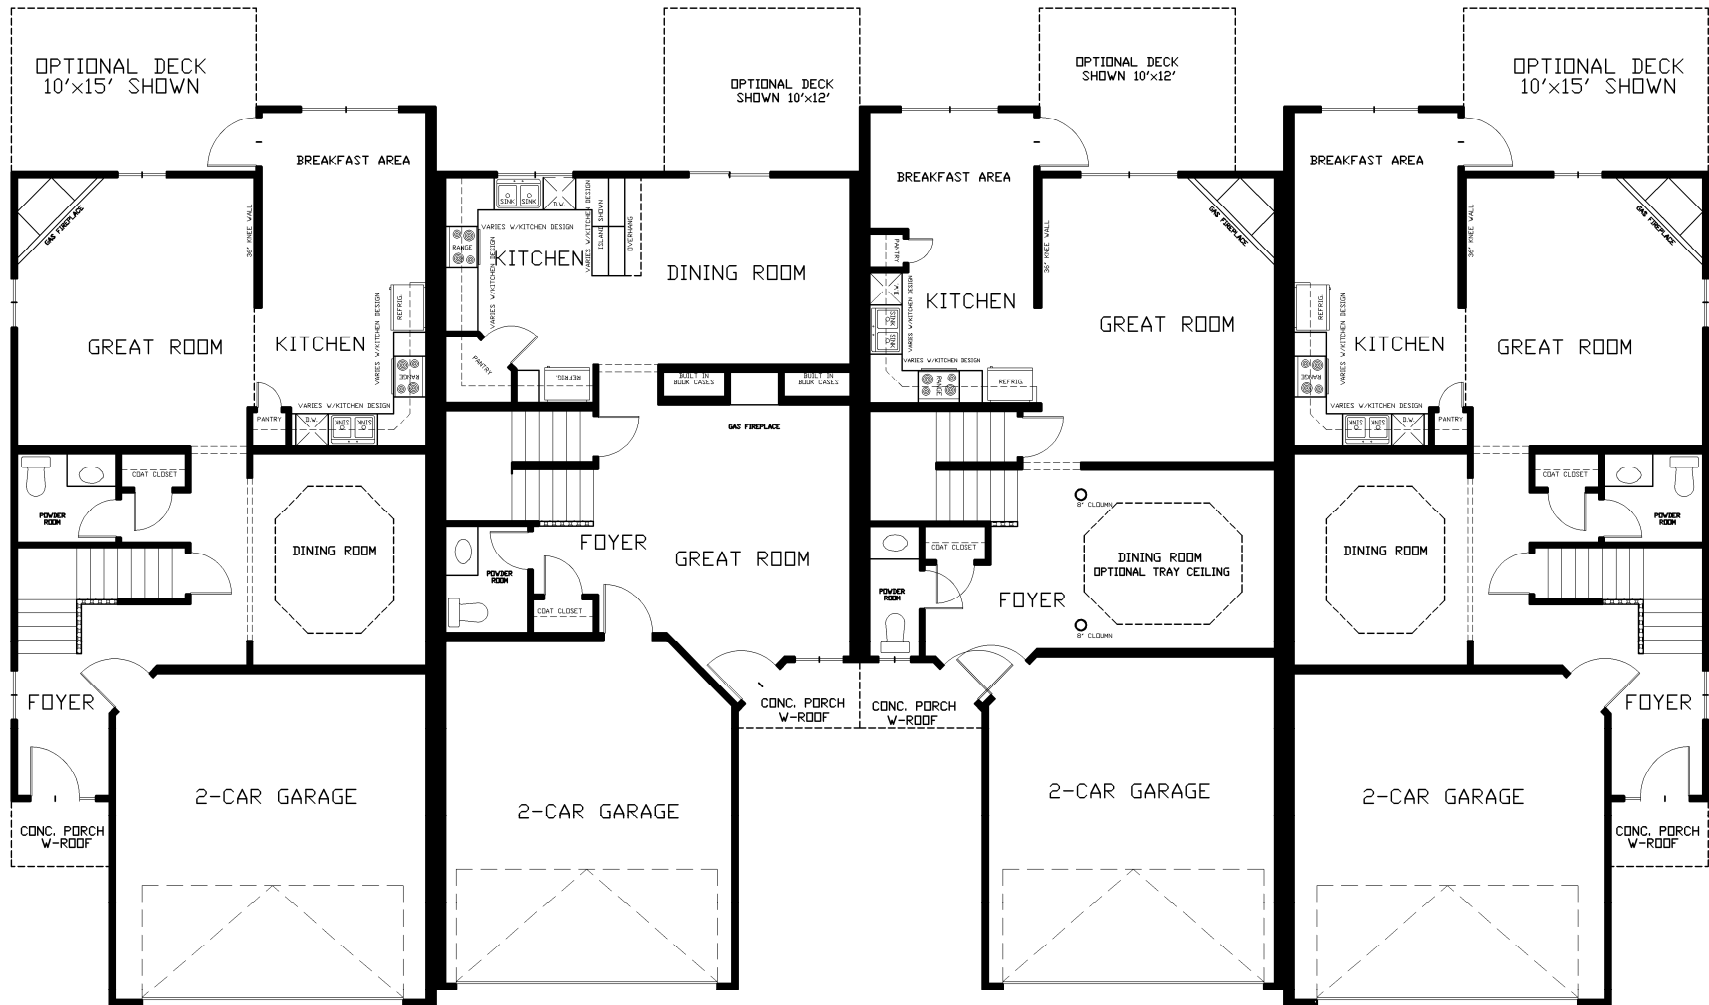


DUBLIN II BASEPLAN
FIRST FLOOR: 894 SQ. FT.
GARAGE RIGHT

DUBLIN III BASEPLAN
OPTION #1
FIRST FLOOR: 769 SQ. FT.
GARAGE LEFT

DUBLIN III BASEPLAN
OPTION #2
FIRST FLOOR: 827 SQ. FT.
GARAGE RIGHT

DUBLIN II BASEPLAN
FIRST FLOOR: 894 SQ. FT.
GARAGE LEFT

FIRST FLOOR PLAN
ALL DUBLIN MODELS TOGETHER "DUBLIN4.DWG"

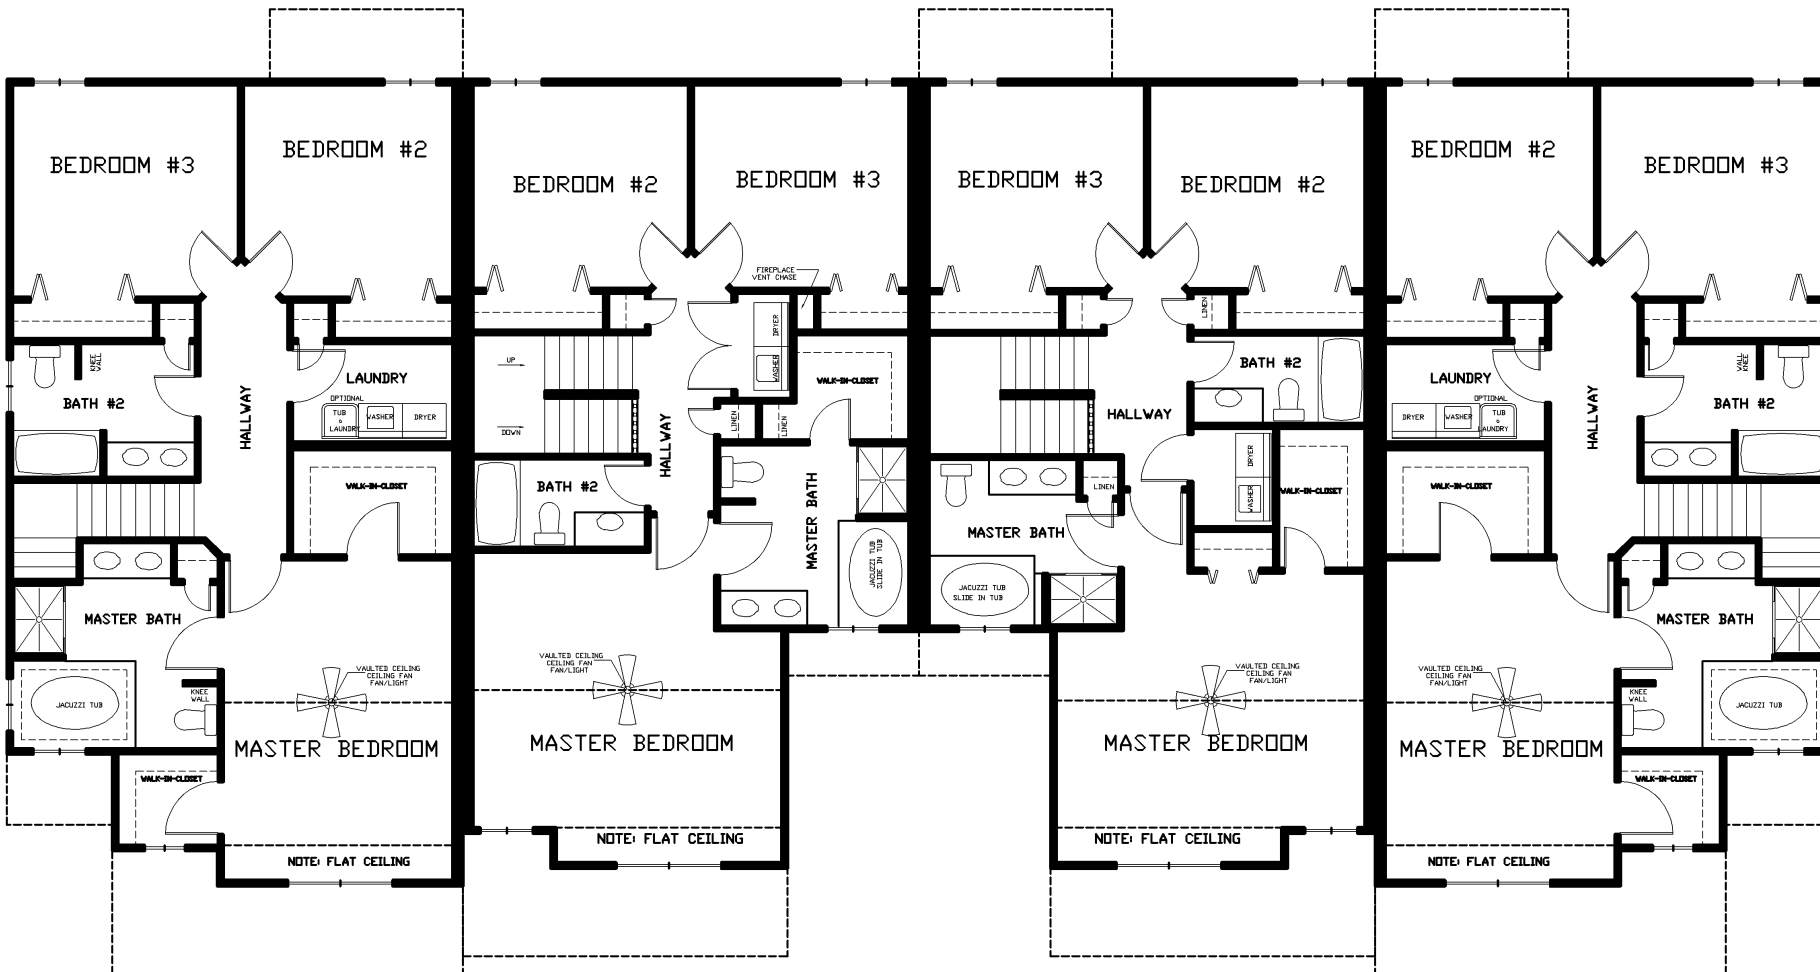

DUBLIN II BASEPLAN
 SECOND FLOOR: 1098 SQ. FT.
 GARAGE RIGHT

DUBLIN III BASEPLAN
 OPTION #1
 SECOND FLOOR: 1001 SQ. FT.
 GARAGE LEFT

DUBLIN III BASEPLAN
 OPTION #2
 SECOND FLOOR: 1001 SQ. FT.
 GARAGE LEFT

DUBLIN II BASEPLAN
 SECOND FLOOR: 1098 SQ. FT.
 GARAGE RIGHT

SECOND FLOOR PLAN
 ALL DUBLIN MODELS TOGETHER "DUBLIN4.DWG"