


REAR ELEVATION

THE ARLINGTON BASEPLAN
GRANBURY MANOR
GARAGE RIGHT SIDE ENTRANCE
SCALE: 1/4"=1'-0"

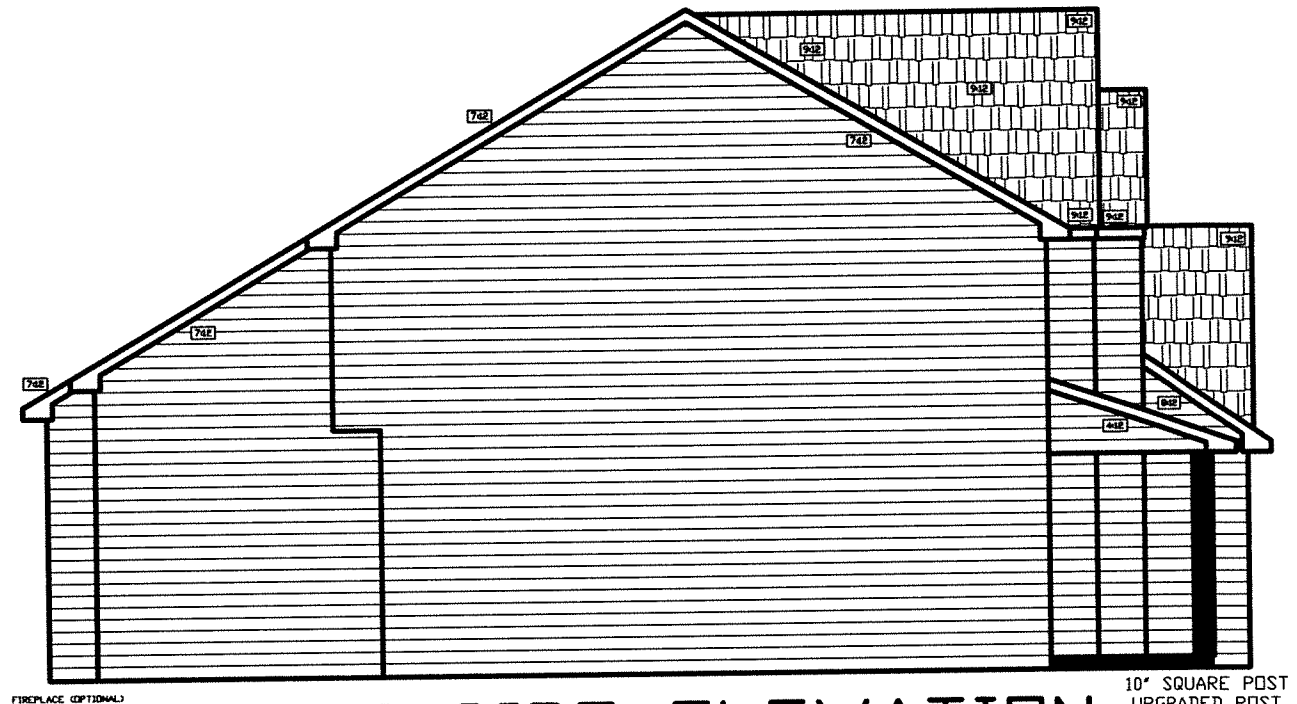

LEFT SIDE ELEVATION


THE ARLINGTON BASEPLAN
GRANBURY MANOR
GARAGE RIGHT SIDE ENTRANCE
SCALE: 1/4"=1'-0"



FRONT ELEVATION


THE ARLINGTON BASEPLAN
GRANBURY MANOR
GARAGE RIGHT SIDE ENTRANCE
SCALE: 1/4"=1'-0"

NOTE: SIDE ENTRANCE (OPTIONAL)

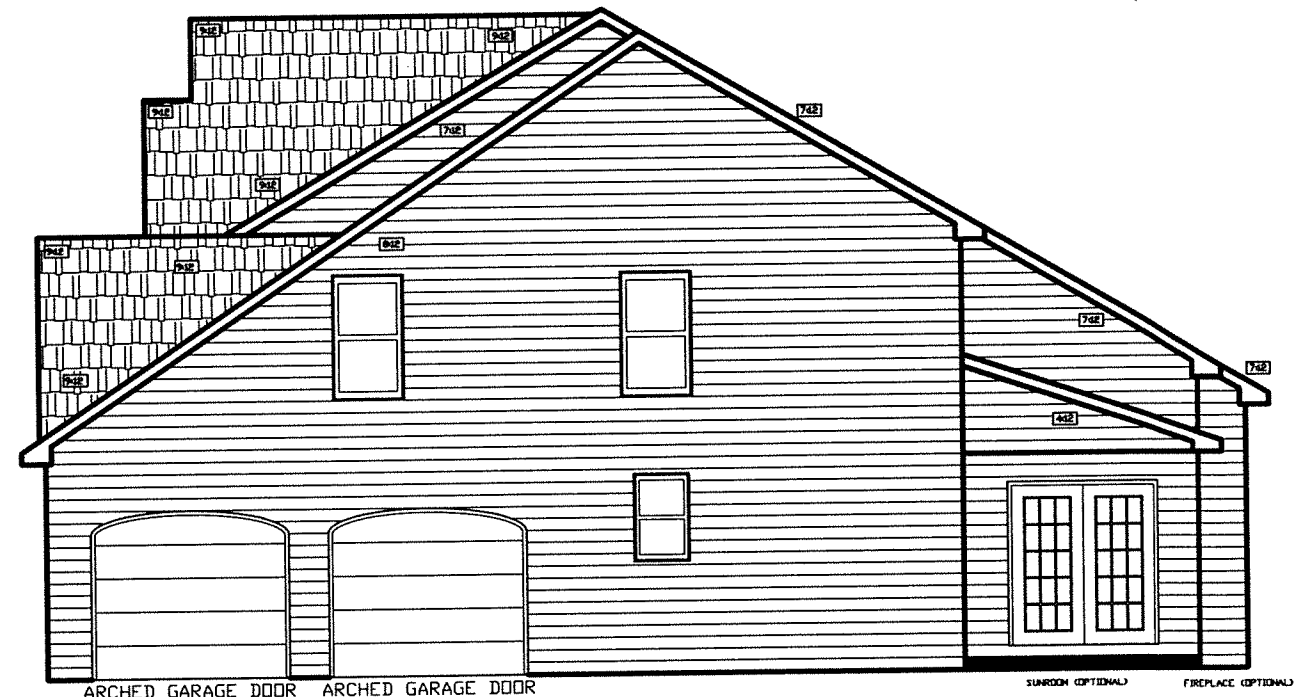

RIGHT SIDE ELEVATION

THE ARLINGTON BASEPLAN
GRANBURY MANOR
GARAGE RIGHT SIDE ENTRANCE
SCALE: 1/4"=1'-0"

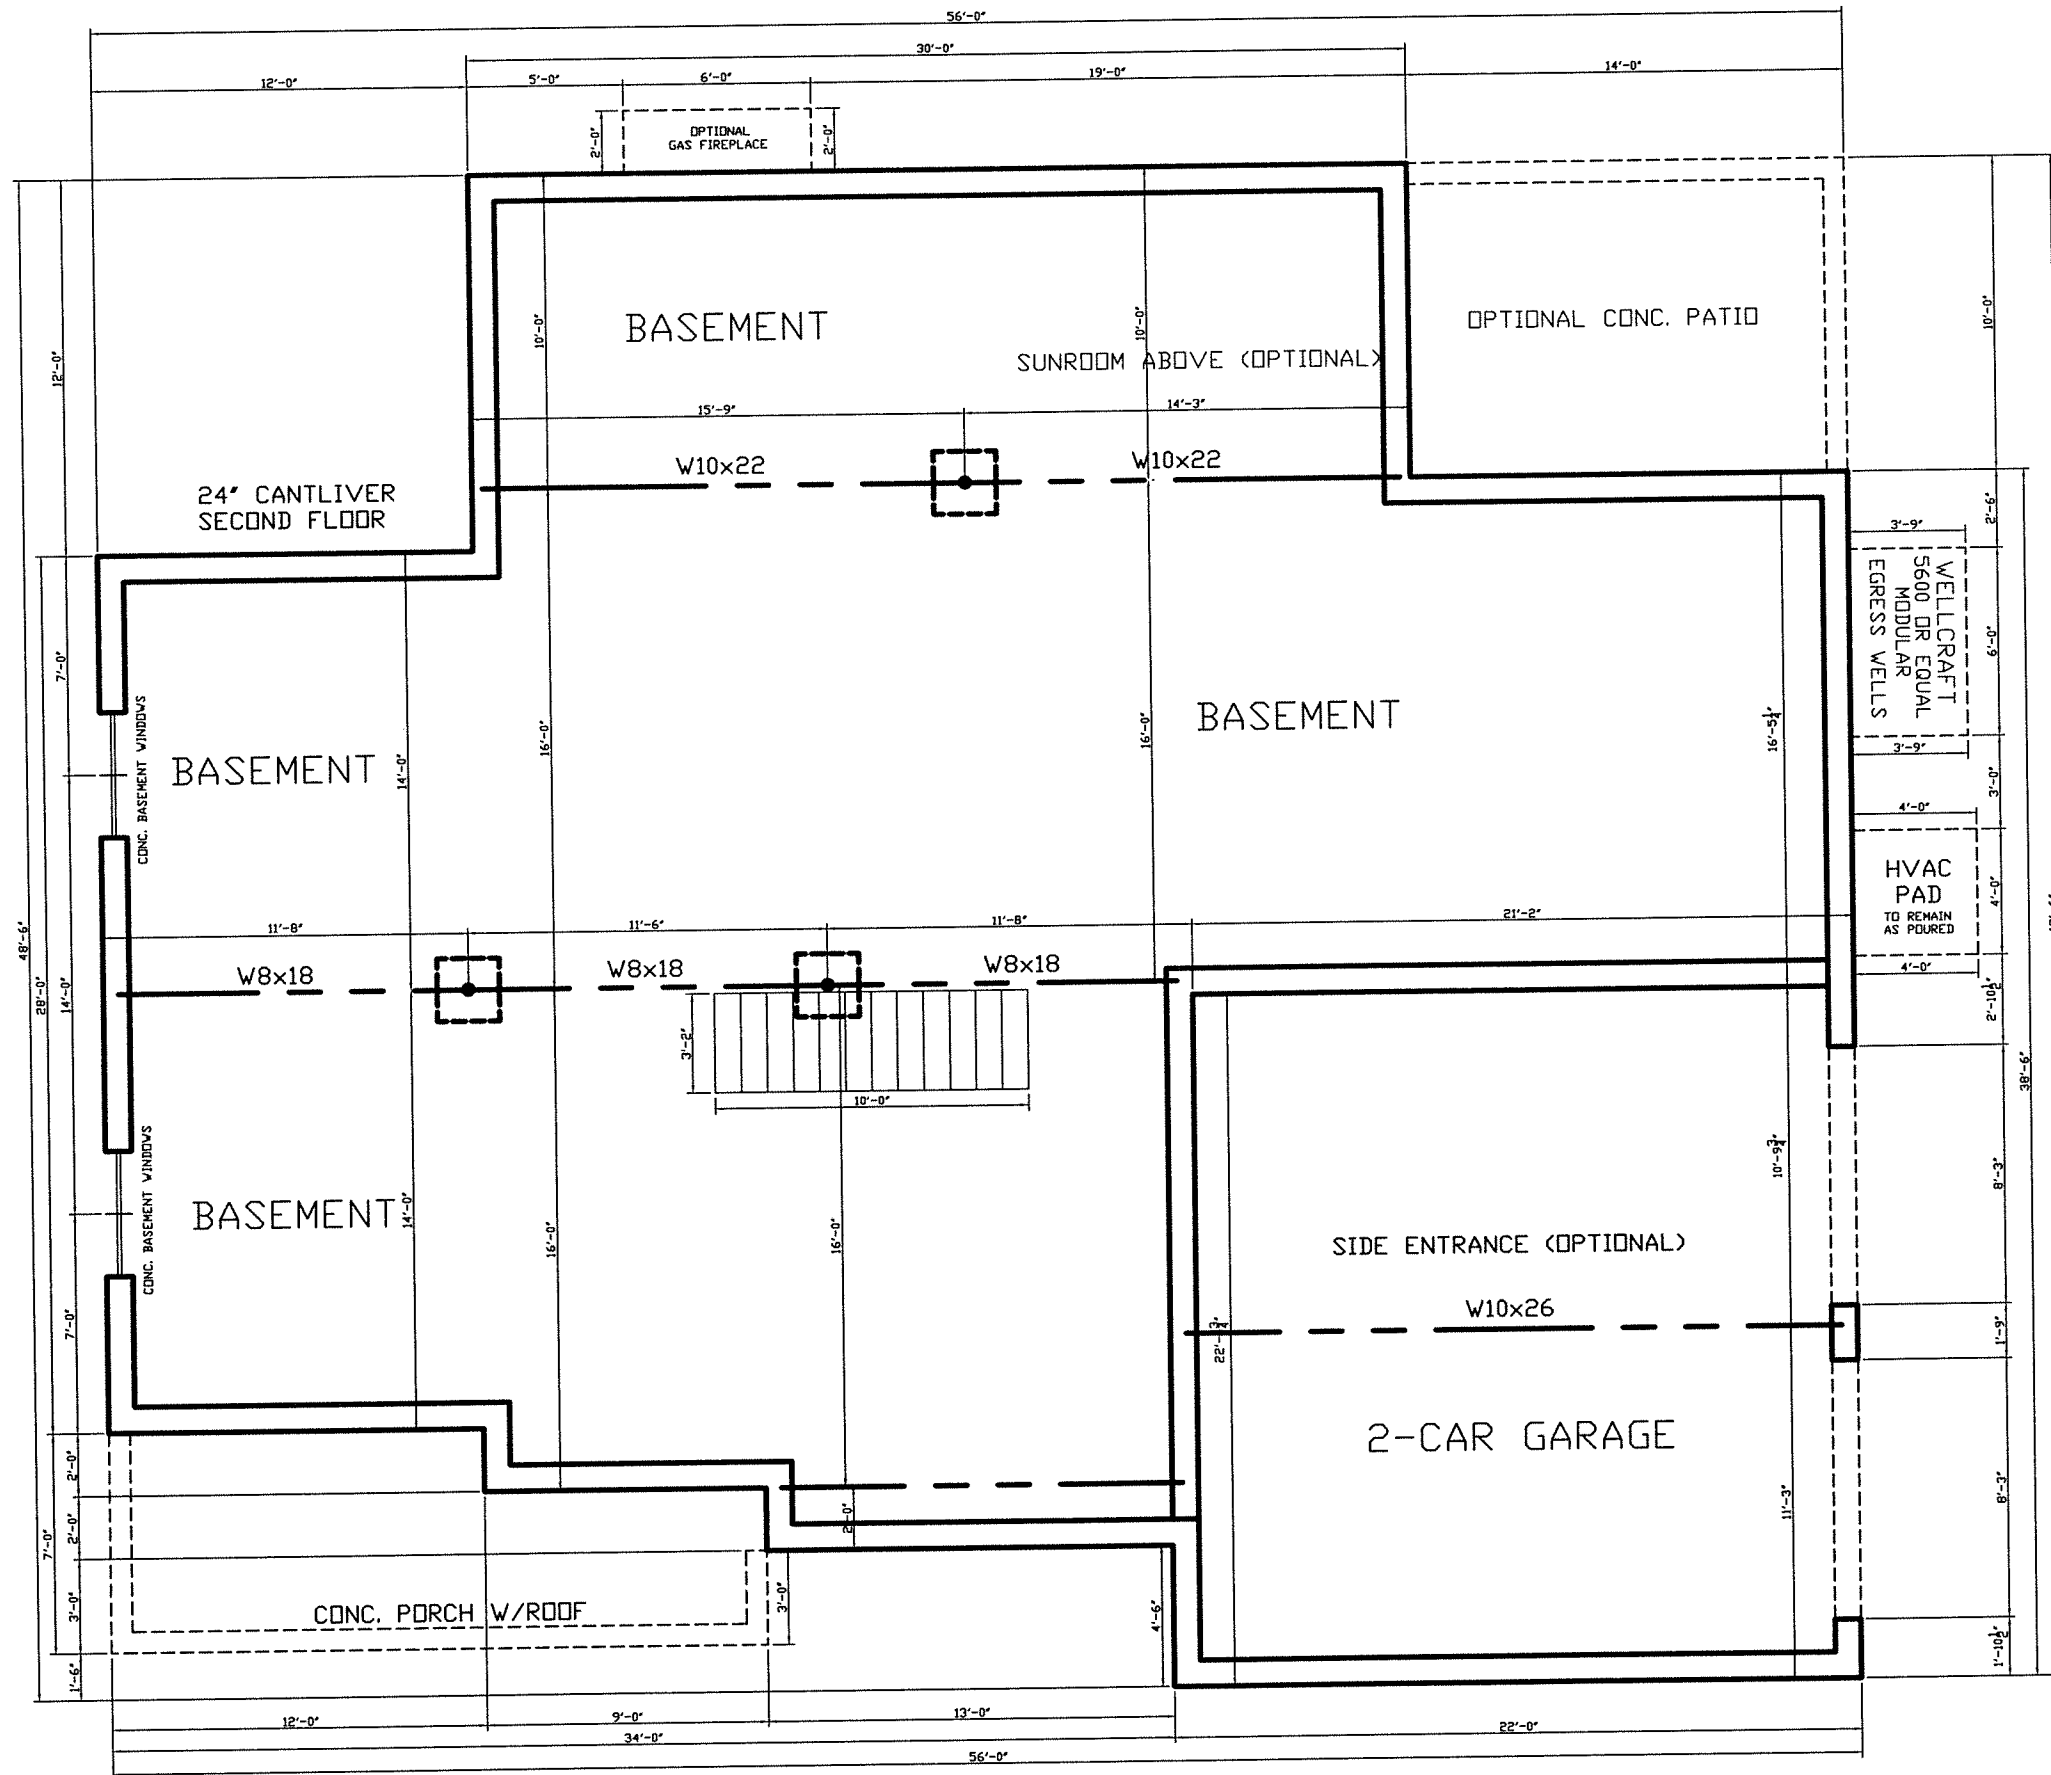


FOUNDATION PLAN

THE ARLINGTON BASEPLAN
GRANDIRY MANOR

NOTE: ALL BASEMENTS WALLS TO BE 10' UNLESS NOTED.

GARAGE RIGHT SIDE ENTRANCE
SCALE: 1/4"=1'-0"

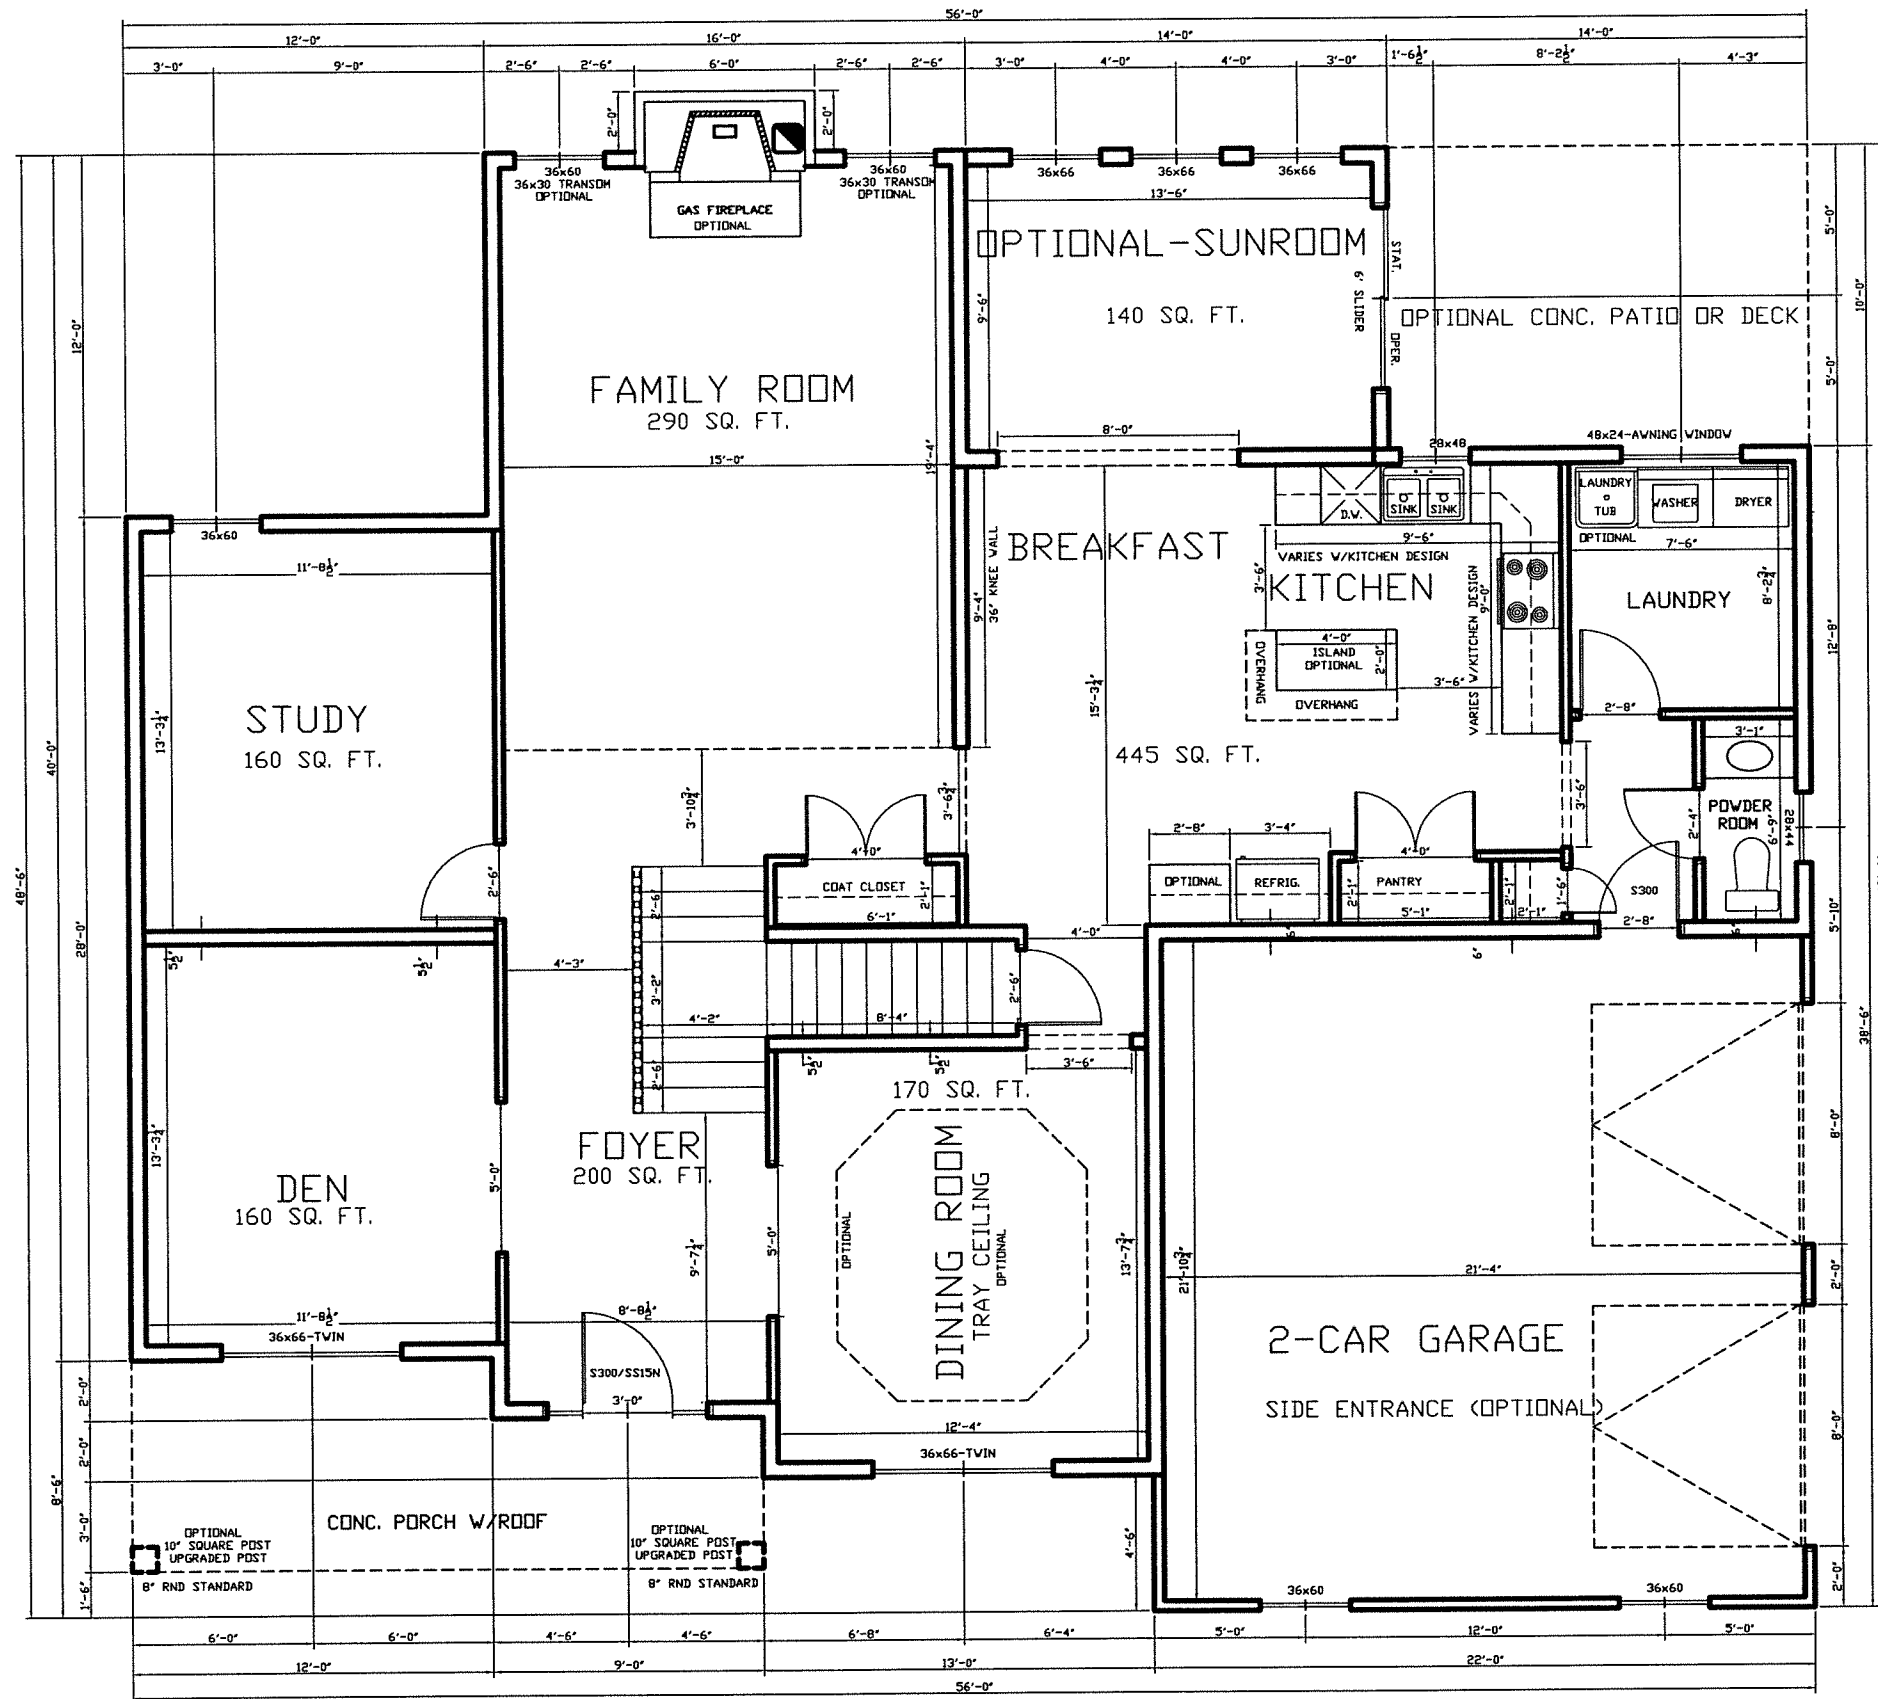

FIRST FLOOR PLAN

THE ARLINGTON BASEPLAN
 GRANBURY MANOR
 FIRST FLOOR: 1590 SQ. FT.

NOTE: ALL EXTERIOR WALL DIMENSIONS ARE 6" UNLESS NOTED.
 ALL INTERIOR WALL DIMENSIONS ARE 3-1/2" UNLESS NOTED.

GARAGE RIGHT SIDE ENTRANCE
 SCALE: 1/4"=1'-0"

