


REAR ELEVATION

AUGUSTA BASEPLAN
GRANBURY MANOR
GARAGE RIGHT SIDE ENTRANCE

SCALE: 1/4"=1'-0"

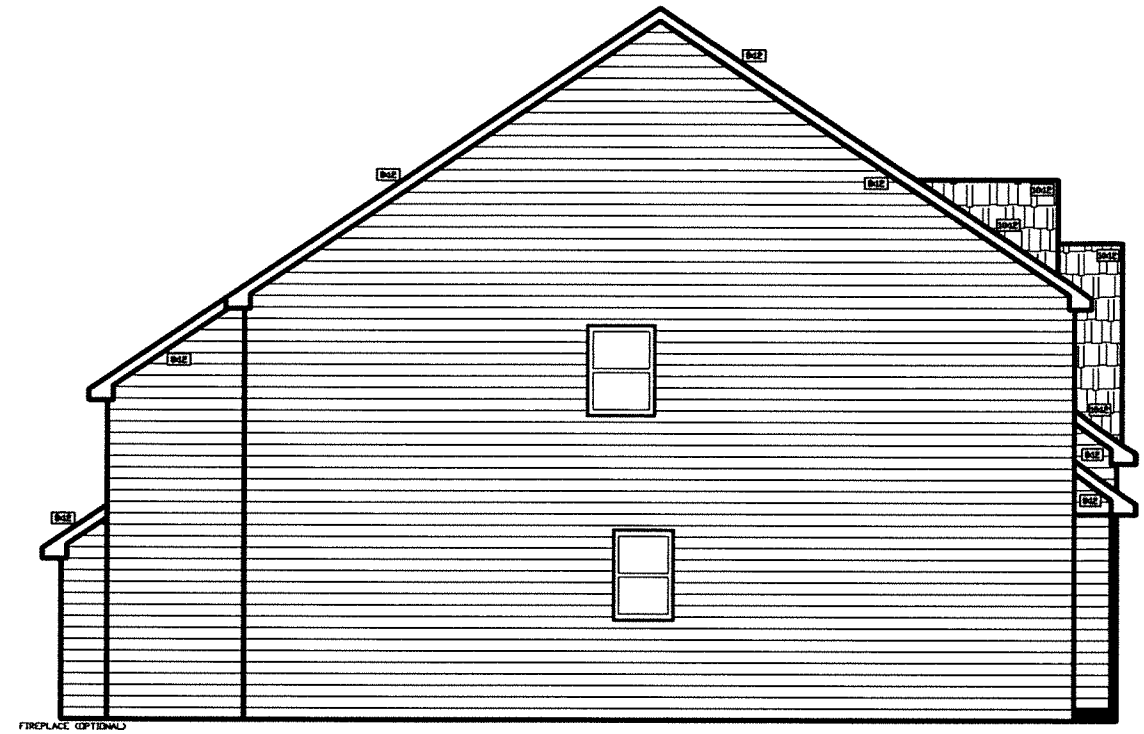

LEFT SIDE ELEVATION

AUGUSTA BASEPLAN
GRANBURY MANOR
GARAGE RIGHT SIDE ENTRANCE

SCALE: 1/4"=1'-0"



FRONT ELEVATION

AUGUSTA BASEPLAN
GRANBURY MANOR
GARAGE RIGHT SIDE ENTRANCE

SCALE: 1/4"=1'-0"


NOTE: SIDE ENTRANCE (OPTIONAL)



RIGHT SIDE ELEVATION

AUGUSTA BASEPLAN
GRANBURY MANOR
GARAGE RIGHT SIDE ENTRANCE

SCALE: 1/4"=1'-0"

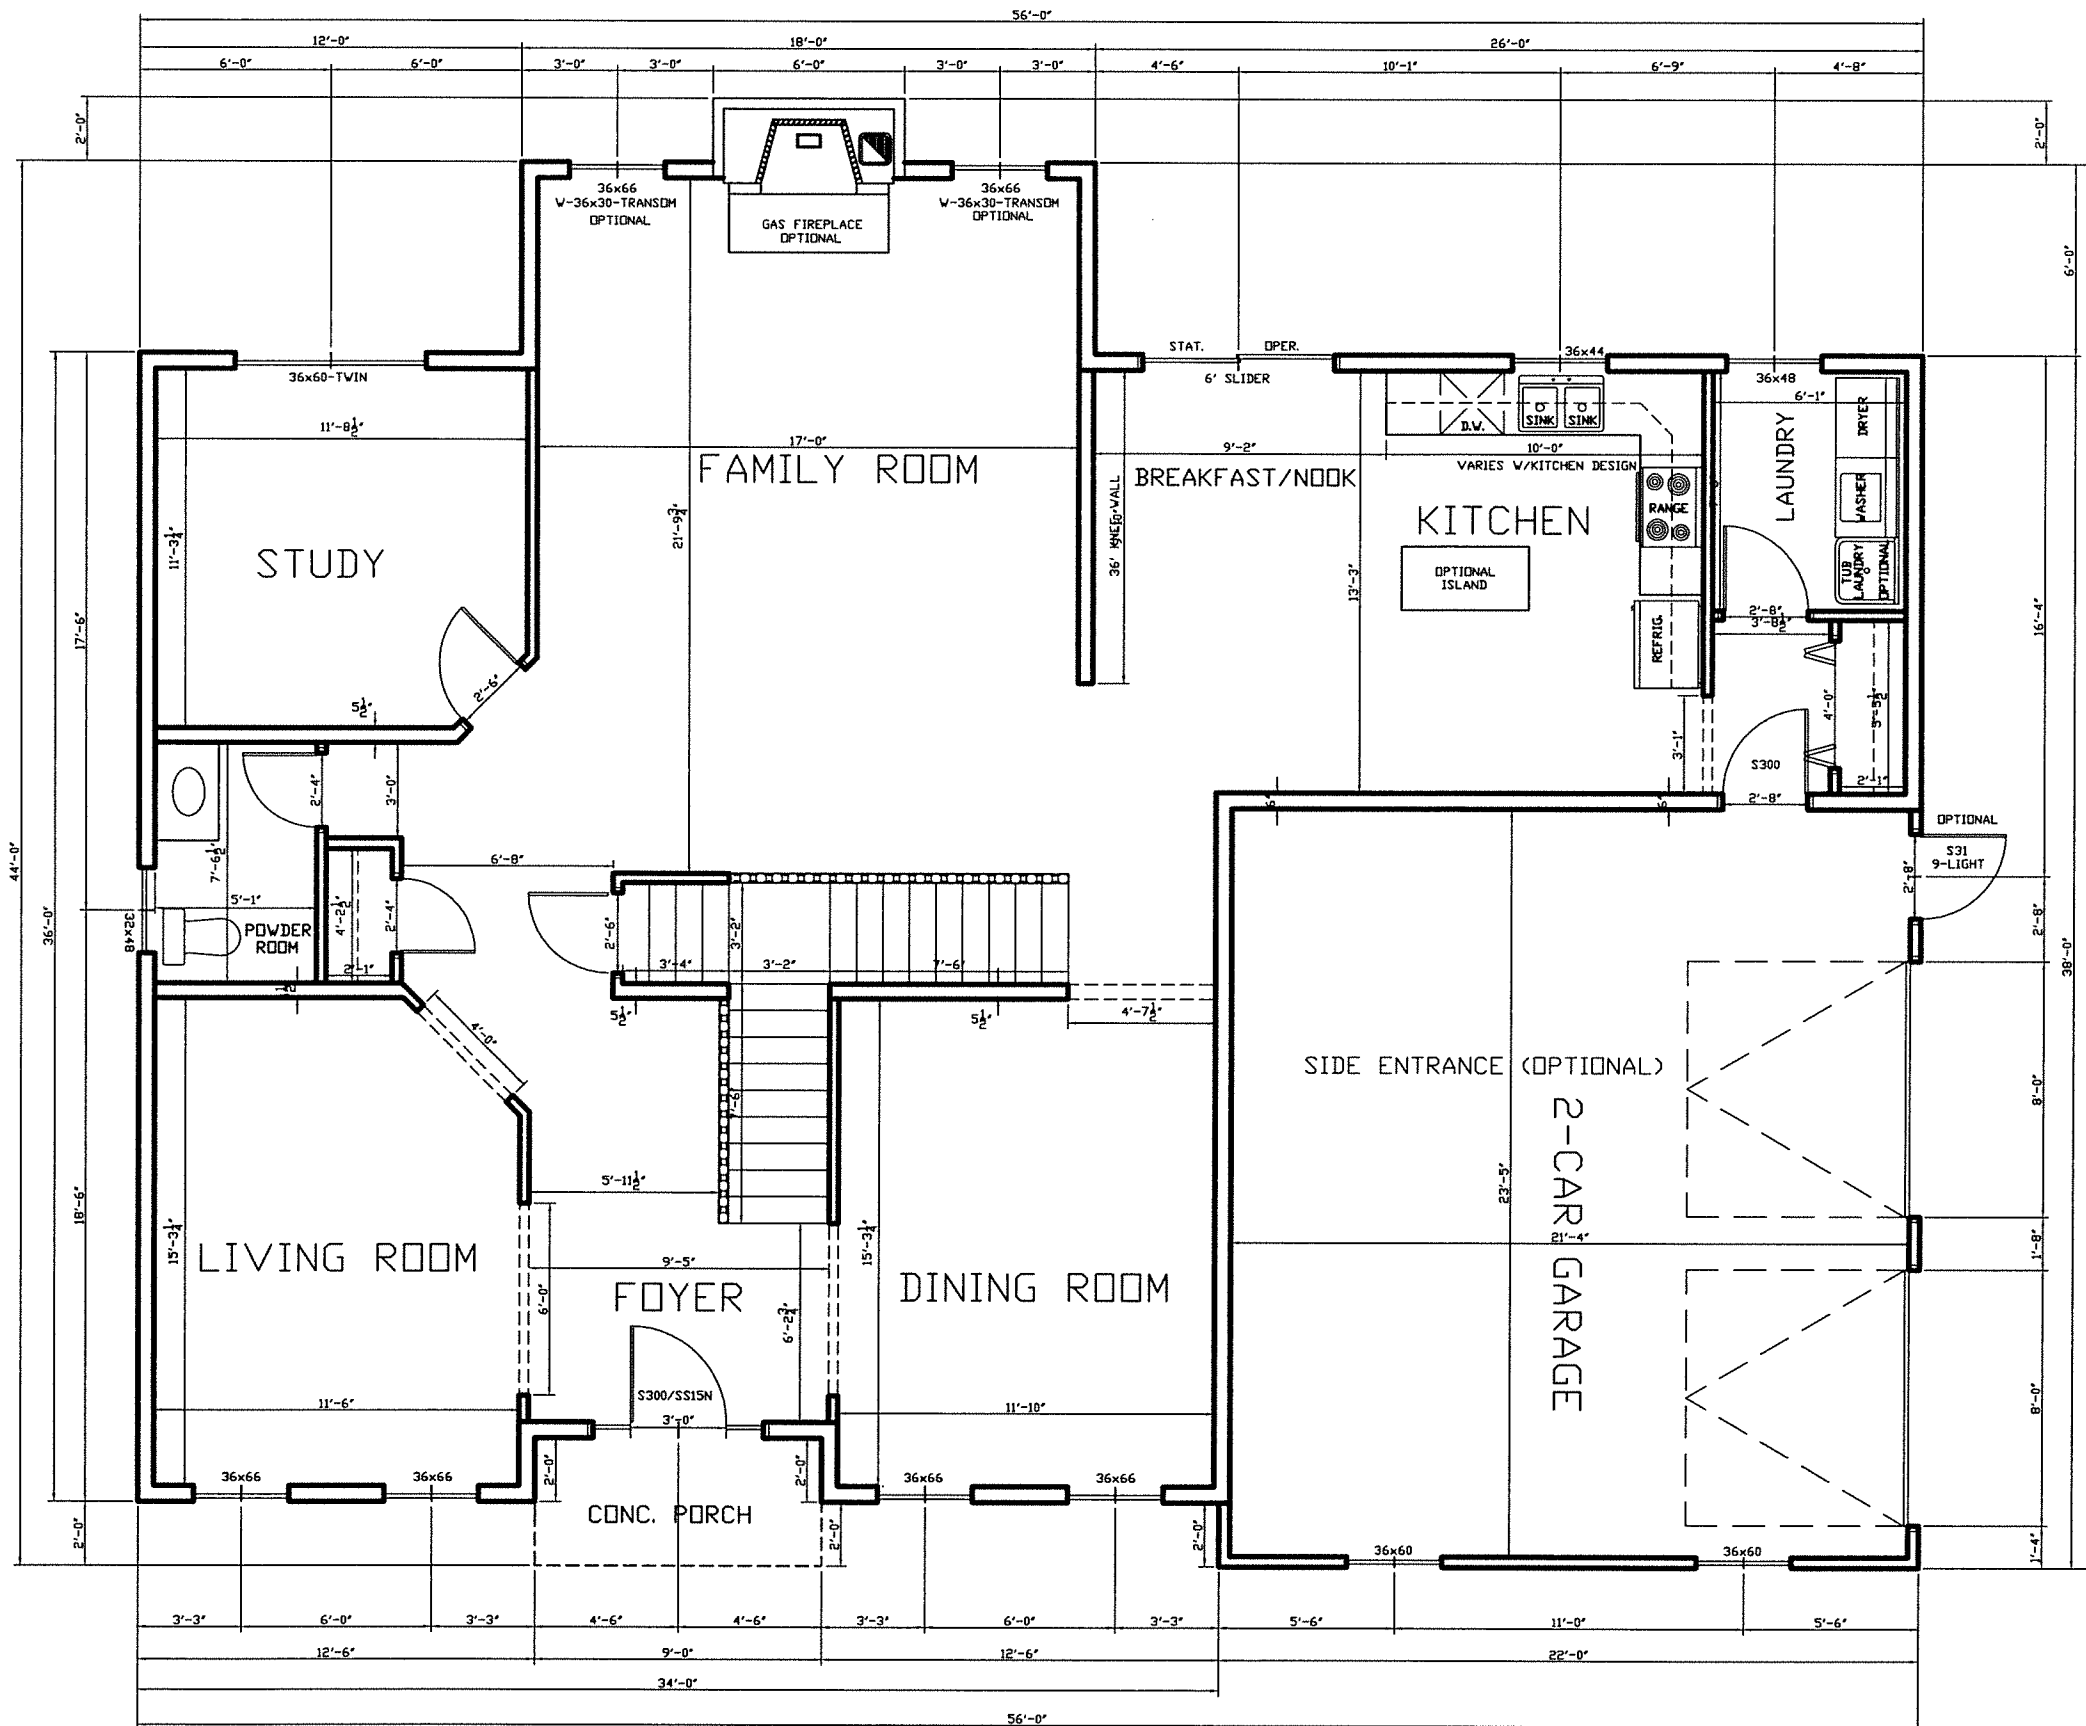

FIRST FLOOR PLAN


AUGUSTA 56' BASEPLAN
GRANBURY MANOR

FIRST FLOOR=1635 SQ. FT.

NOTE: ALL EXTERIOR WALL DIMENSIONS ARE 6" UNLESS NOTED.
ALL INTERIOR WALL DIMENSIONS ARE 3-1/2" UNLESS NOTED.

GARAGE RIGHT SIDE ENTRANCE

SCALE: 1/4"=1'-0"

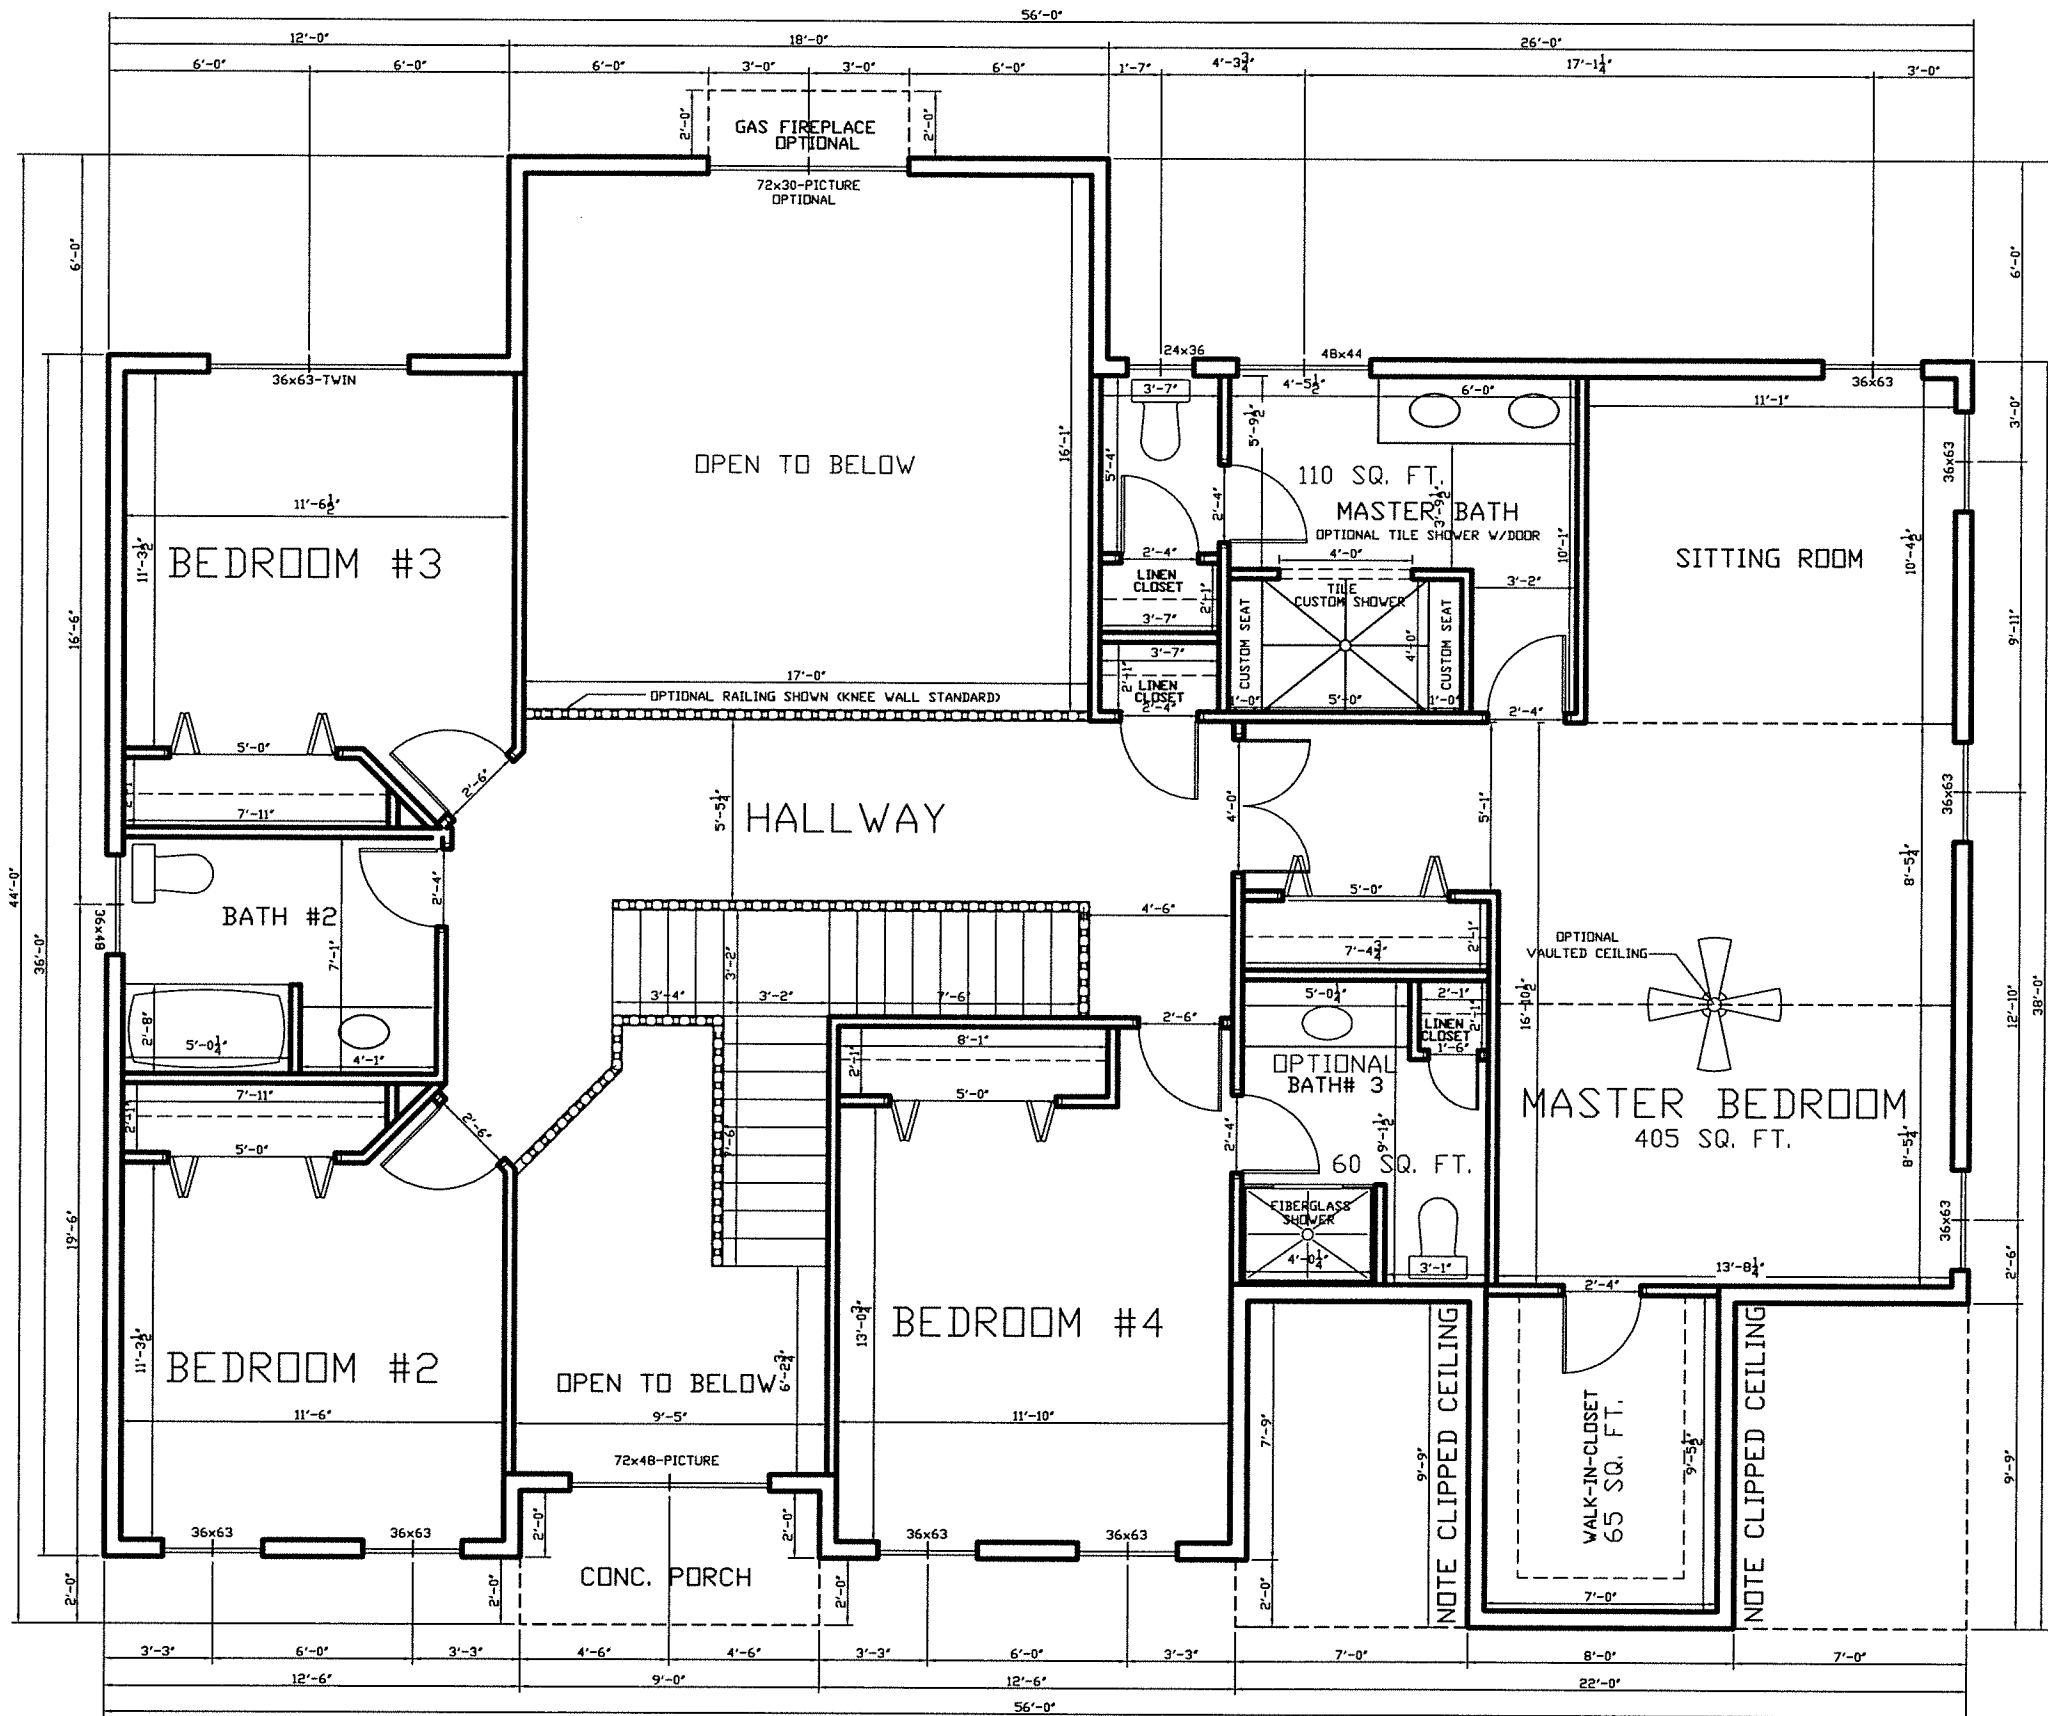

SECOND FLOOR PLAN

AUGUSTA 56' BASEPLAN
GRANBURY MANOR

NOTE: ALL EXTERIOR WALL DIMENSIONS ARE 6" UNLESS NOTED.
ALL INTERIOR WALL DIMENSIONS ARE 3-1/2" UNLESS NOTED.

GARAGE RIGHT SIDE ENTRANCE

SECOND FLOOR=1555 SQ. FT.

SCALE: 1/4"=1'-0"