



REAR ELEVATION

THE ENGLAND IV BASEPLAN
GRANBURY MANOR
GARAGE LEFT SIDE ENTRANCE

SCALE: 1/4"=1'-0"



LEFT SIDE ELEVATION

THE ENGLAND IV BASEPLAN
GRANBURY MANOR
GARAGE LEFT SIDE ENTRANCE

SCALE: 1/4"=1'-0"




FRONT ELEVATION

THE ENGLAND IV BASEPLAN
GRANBURY MANOR
GARAGE LEFT SIDE ENTRANCE

SCALE: 1/4"=1'-0"


NOTE: SIDE ENTRANCE (OPTIONAL)

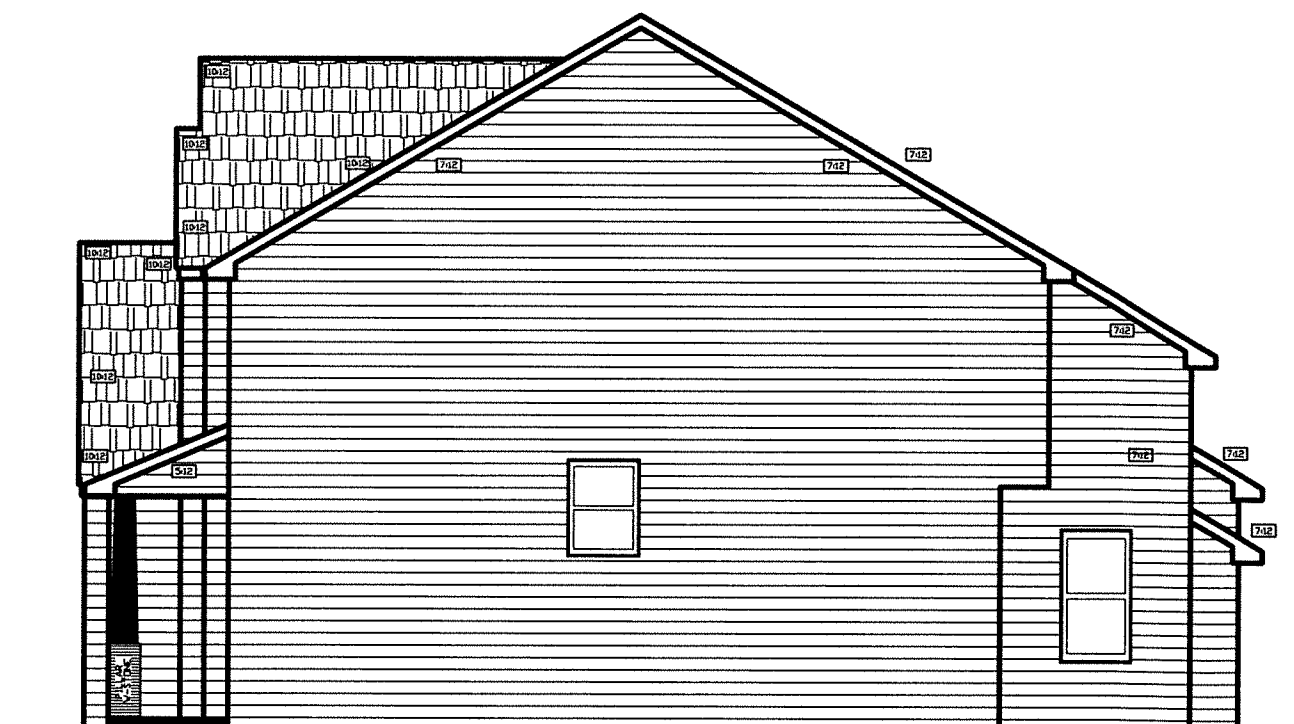

RIGHT SIDE ELEVATION

THE ENGLAND IV BASEPLAN
GRANBURY MANOR
GARAGE LEFT SIDE ENTRANCE

SCALE: 1/4"=1'-0"

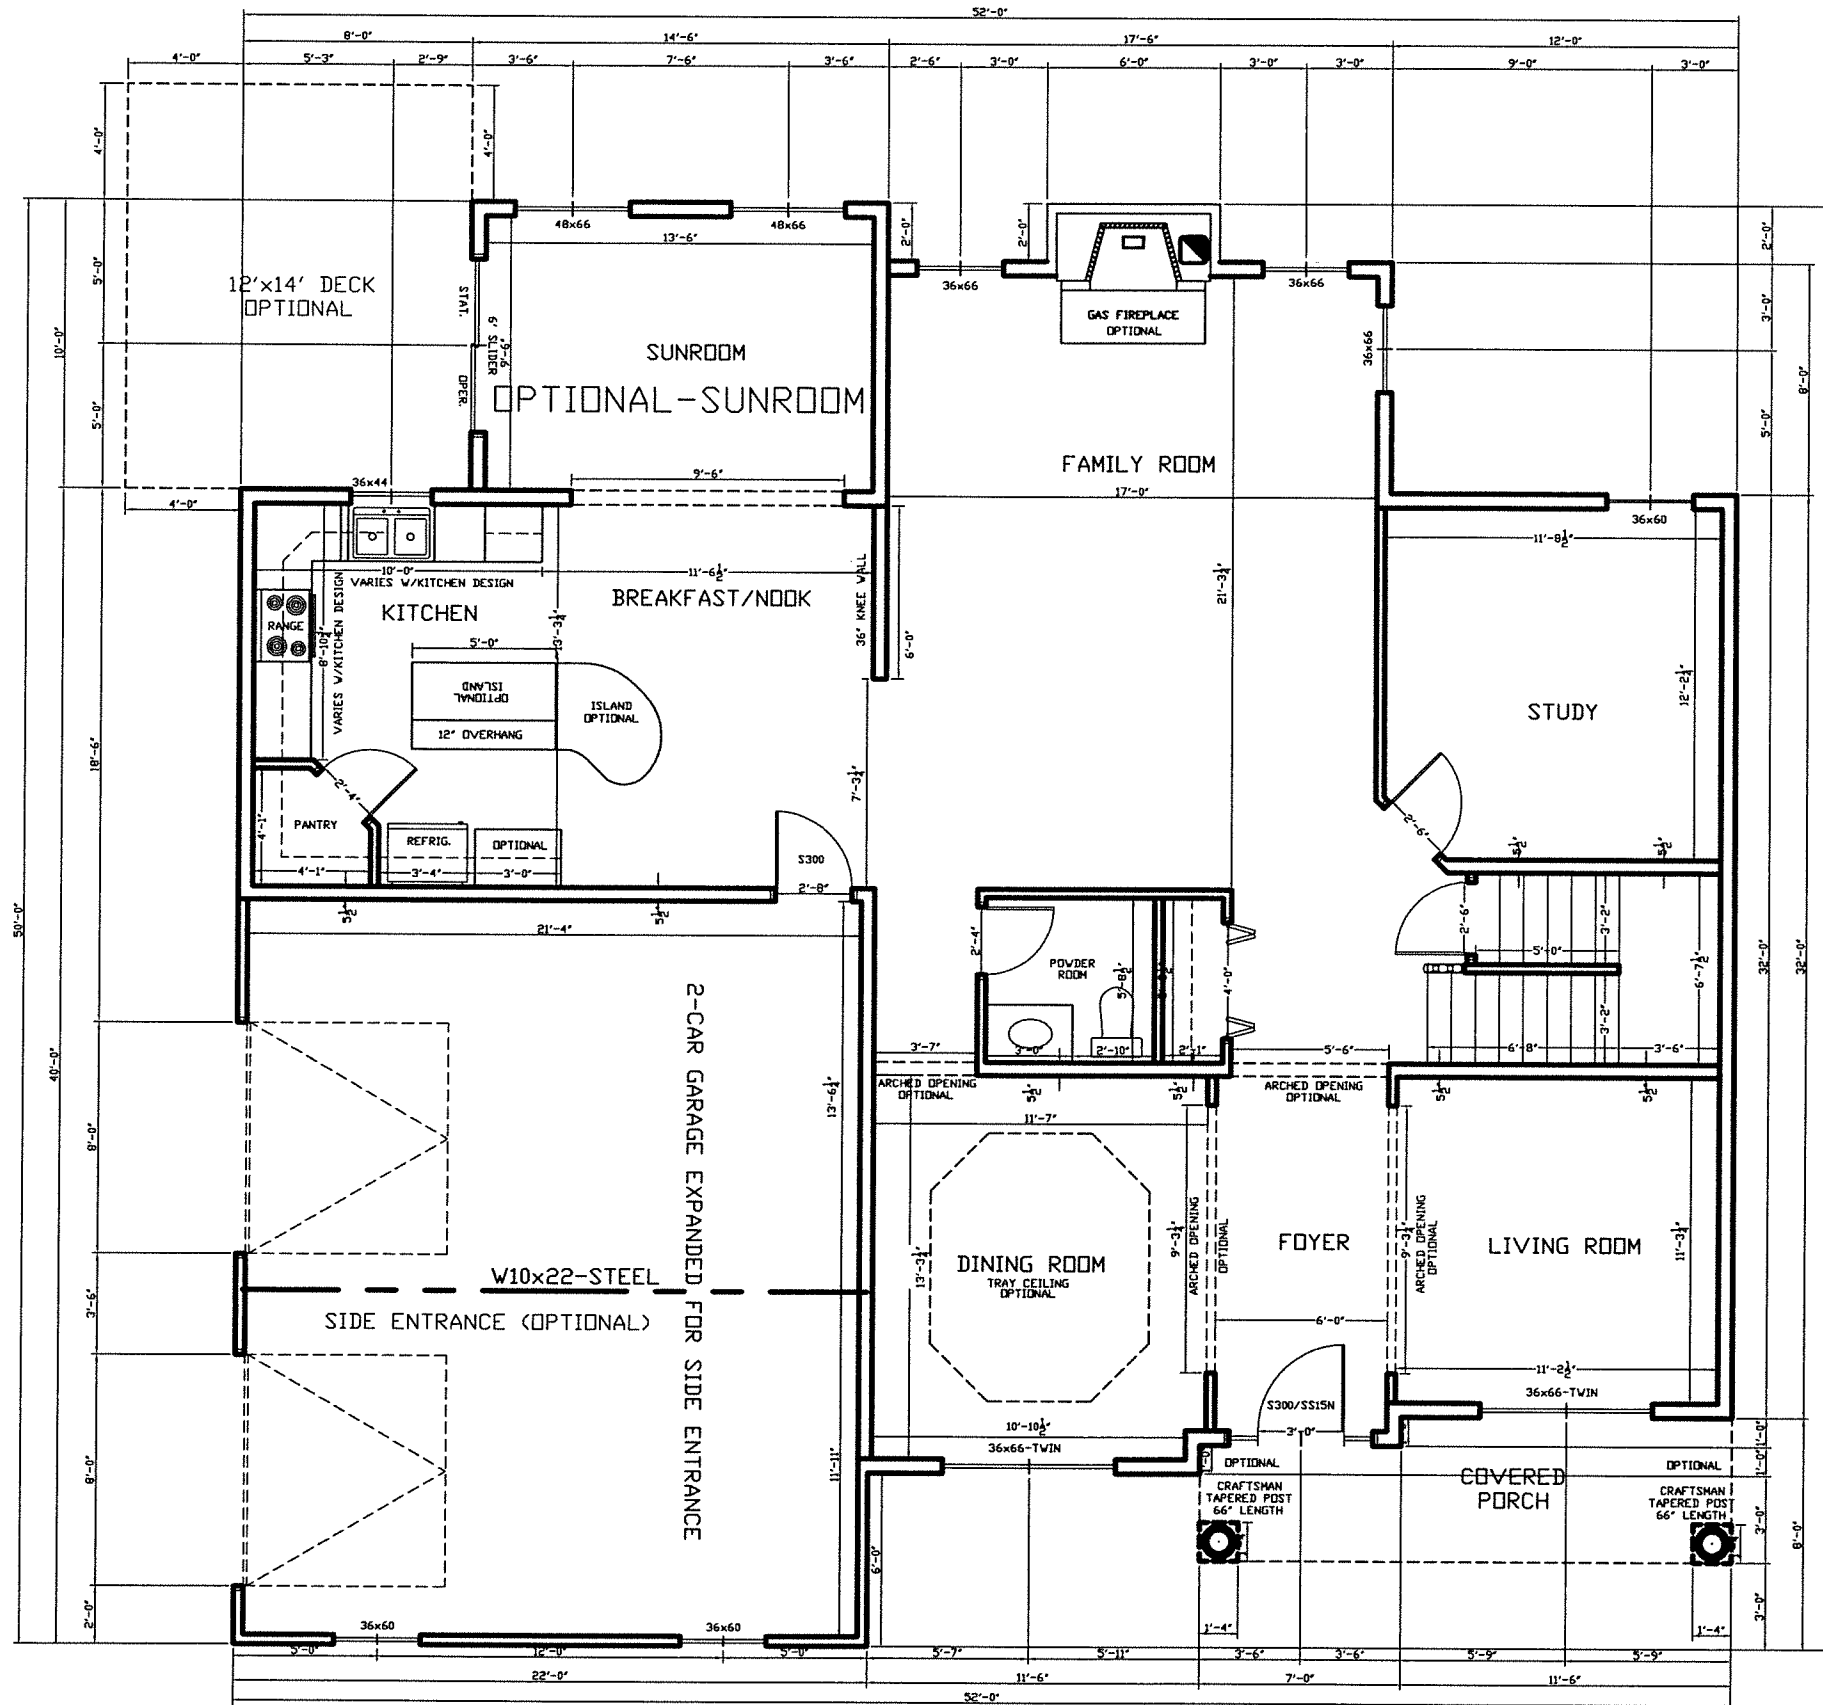


FIRST FLOOR PLAN

THE ENGLAND IV BASEPLAN
GRANBURY MANOR

FIRST FLOOR: 1454 SQ. FT.
NOTE: SUNROOM ADDITIONAL 140 SQ. FT. (OPTIONAL)

NOTE: ALL EXTERIOR WALL DIMENSIONS ARE 6" UNLESS NOTED.
ALL INTERIOR WALL DIMENSIONS ARE 3-1/2" UNLESS NOTED.

GARAGE LEFT SIDE ENTRANCE
SCALE: 1/4"=1'-0"

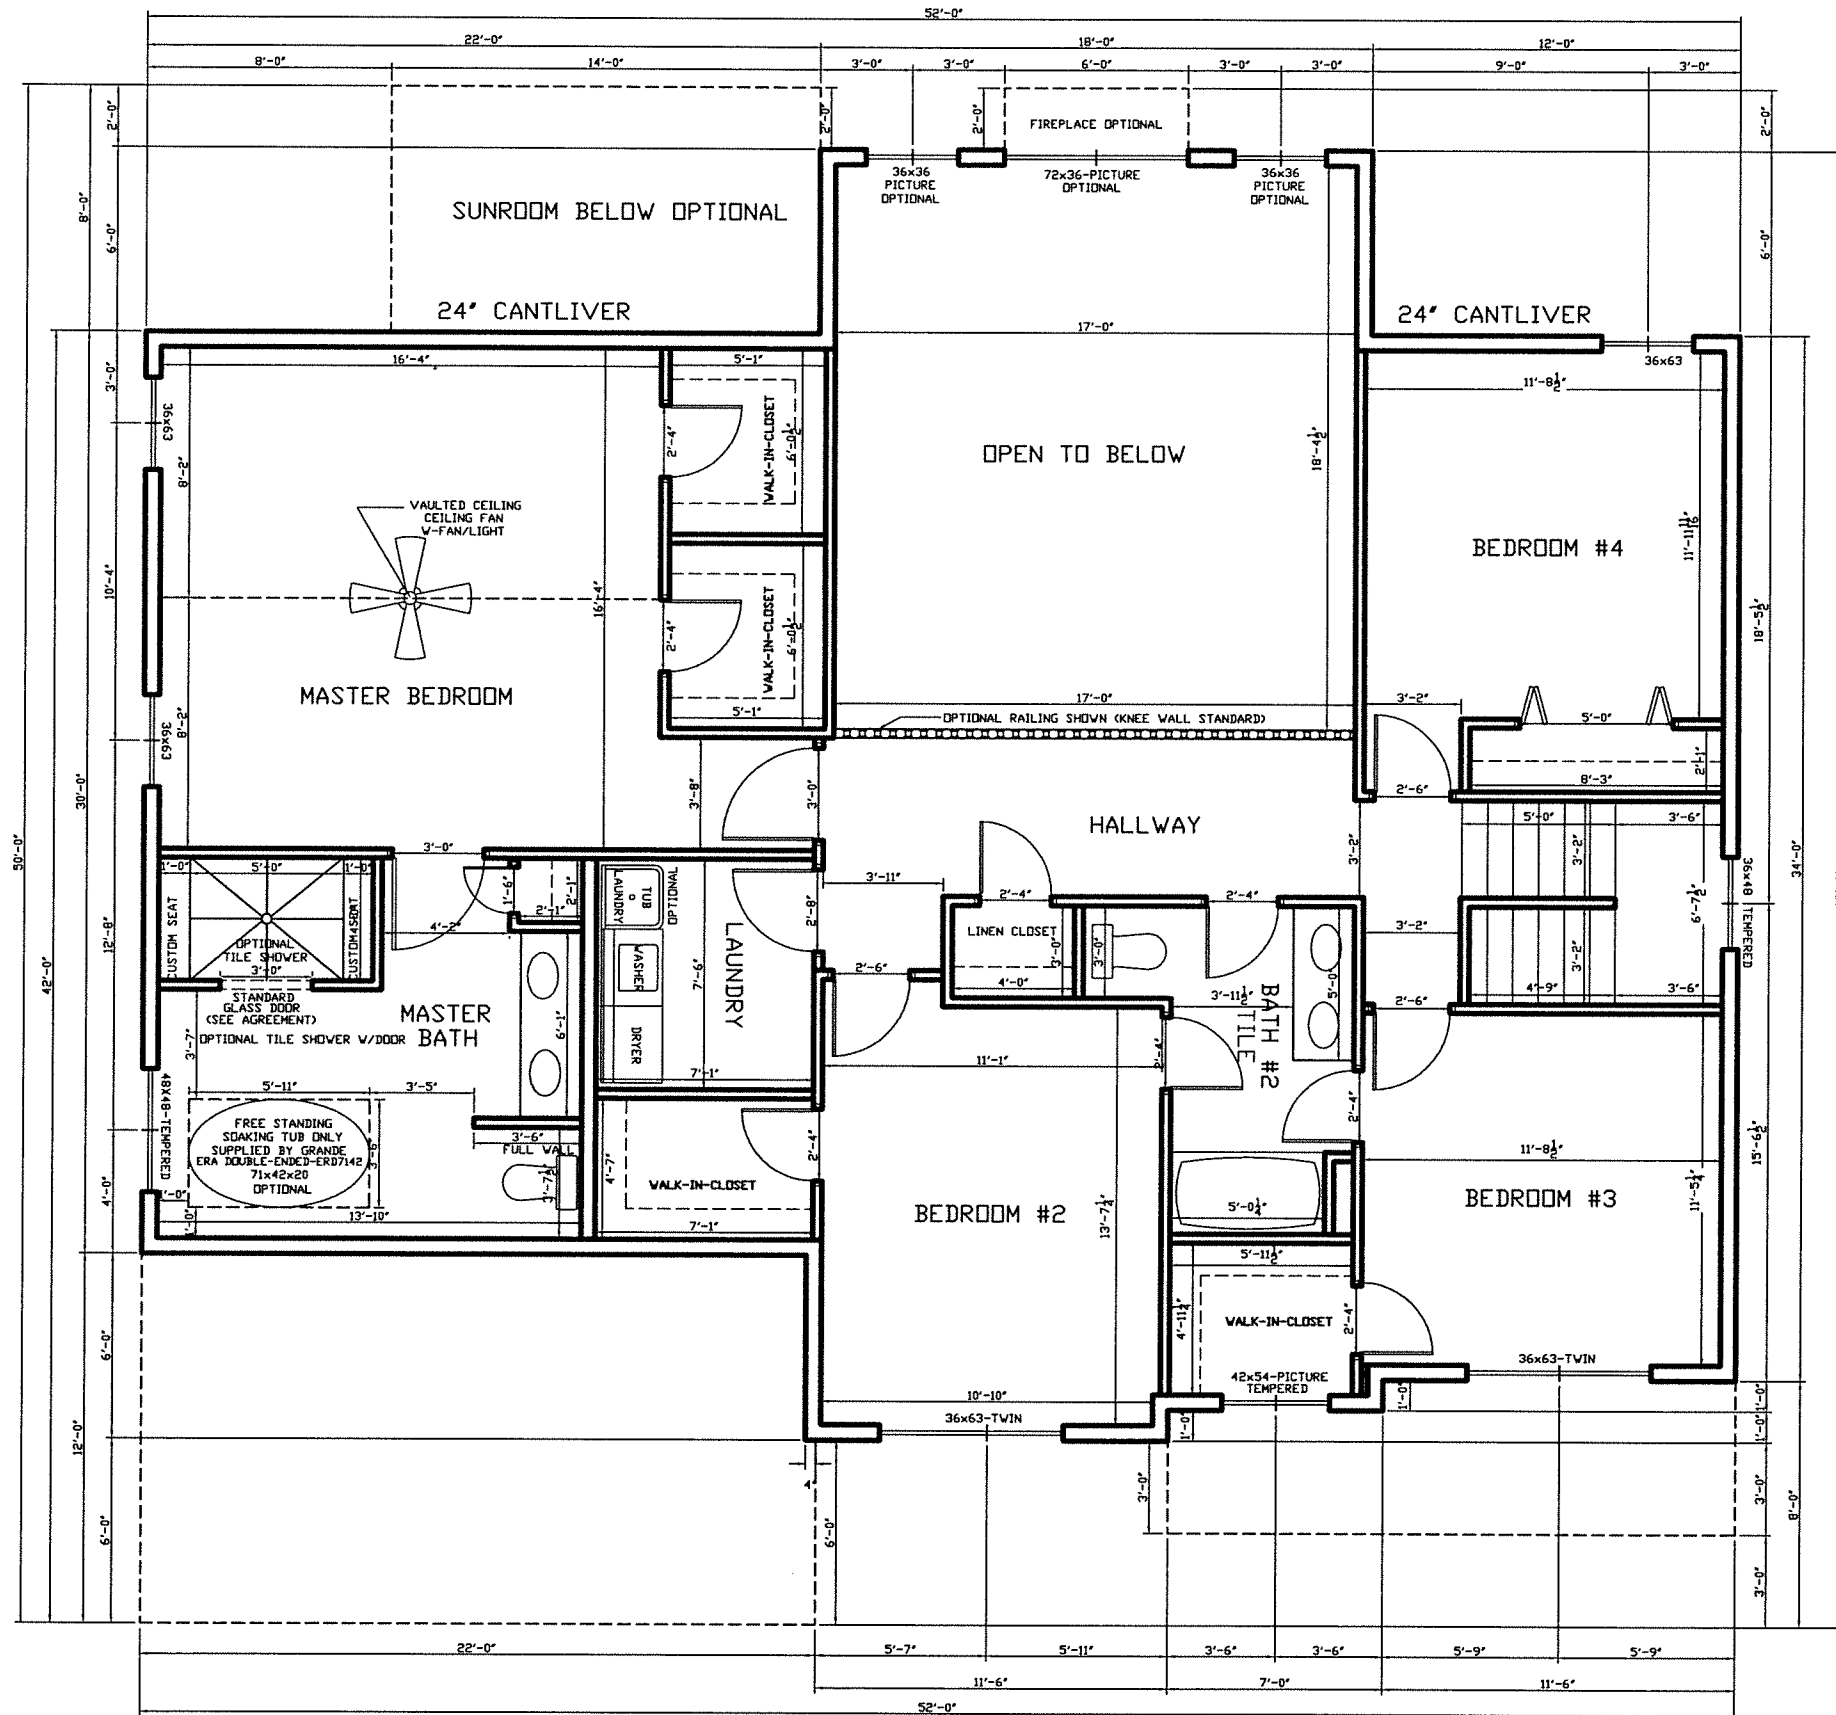

SECOND FLOOR PLAN

THE ENGLAND IV BASEPLAN
 GRANBURY MANOR
 SECOND FLOOR: 1434 SQ. FT.

NOTE: ALL EXTERIOR WALL DIMENSIONS ARE 6" UNLESS NOTED.
 ALL INTERIOR WALL DIMENSIONS ARE 3-1/2" UNLESS NOTED.

GARAGE LEFT SIDE ENTRANCE
 SCALE: 1/4"=1'-0"