


REAR ELEVATION

THE RENO BASE PLAN
GRANBURY MANOR
GARAGE RIGHT SIDE ENTRANCE
SCALE: 1/4"=1'-0"

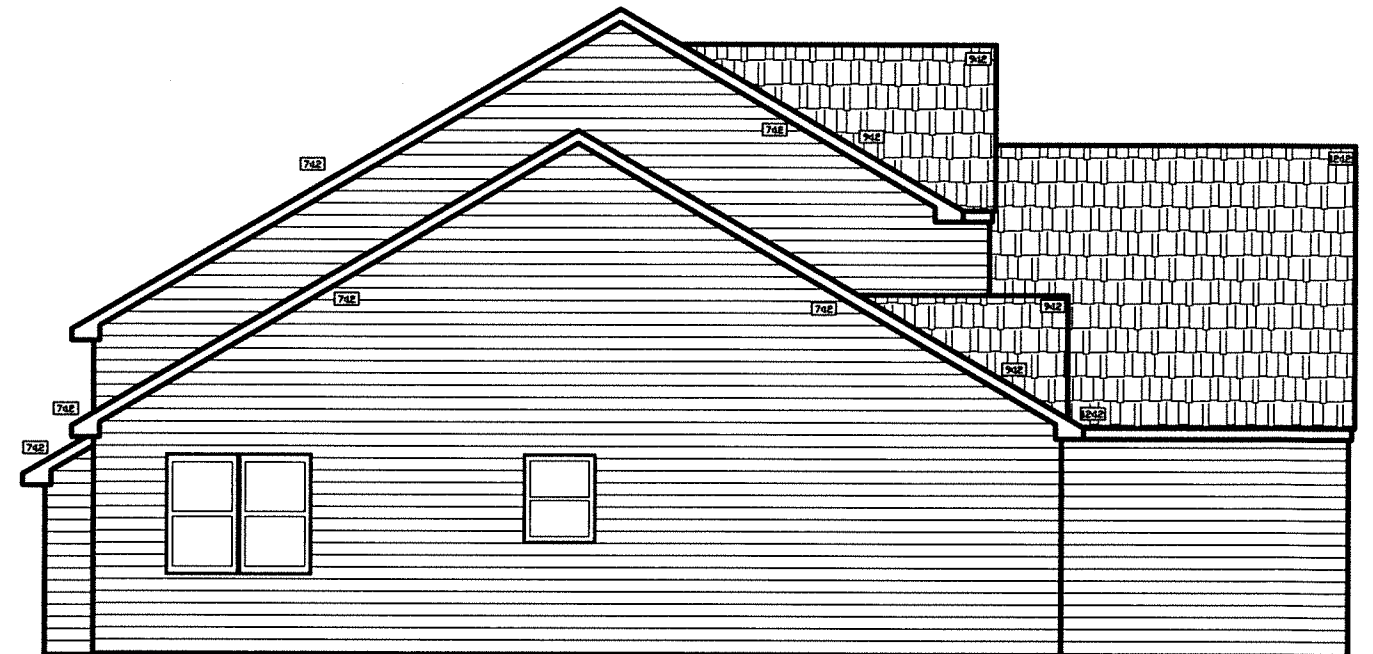

LEFT SIDE ELEVATION

THE RENO BASE PLAN
GRANBURY MANOR
GARAGE RIGHT SIDE ENTRANCE
SCALE: 1/4"=1'-0"



FRONT ELEVATION


THE RENO BASE PLAN
GRANBURY MANOR
GARAGE RIGHT SIDE ENTRANCE
SCALE: 1/4"=1'-0"



RIGHT SIDE ELEVATION

THE RENO BASE PLAN
GRANBURY MANOR
GARAGE RIGHT SIDE ENTRANCE
SCALE: 1/4"=1'-0"

NOTE: SIDE ENTRANCE (OPTIONAL)

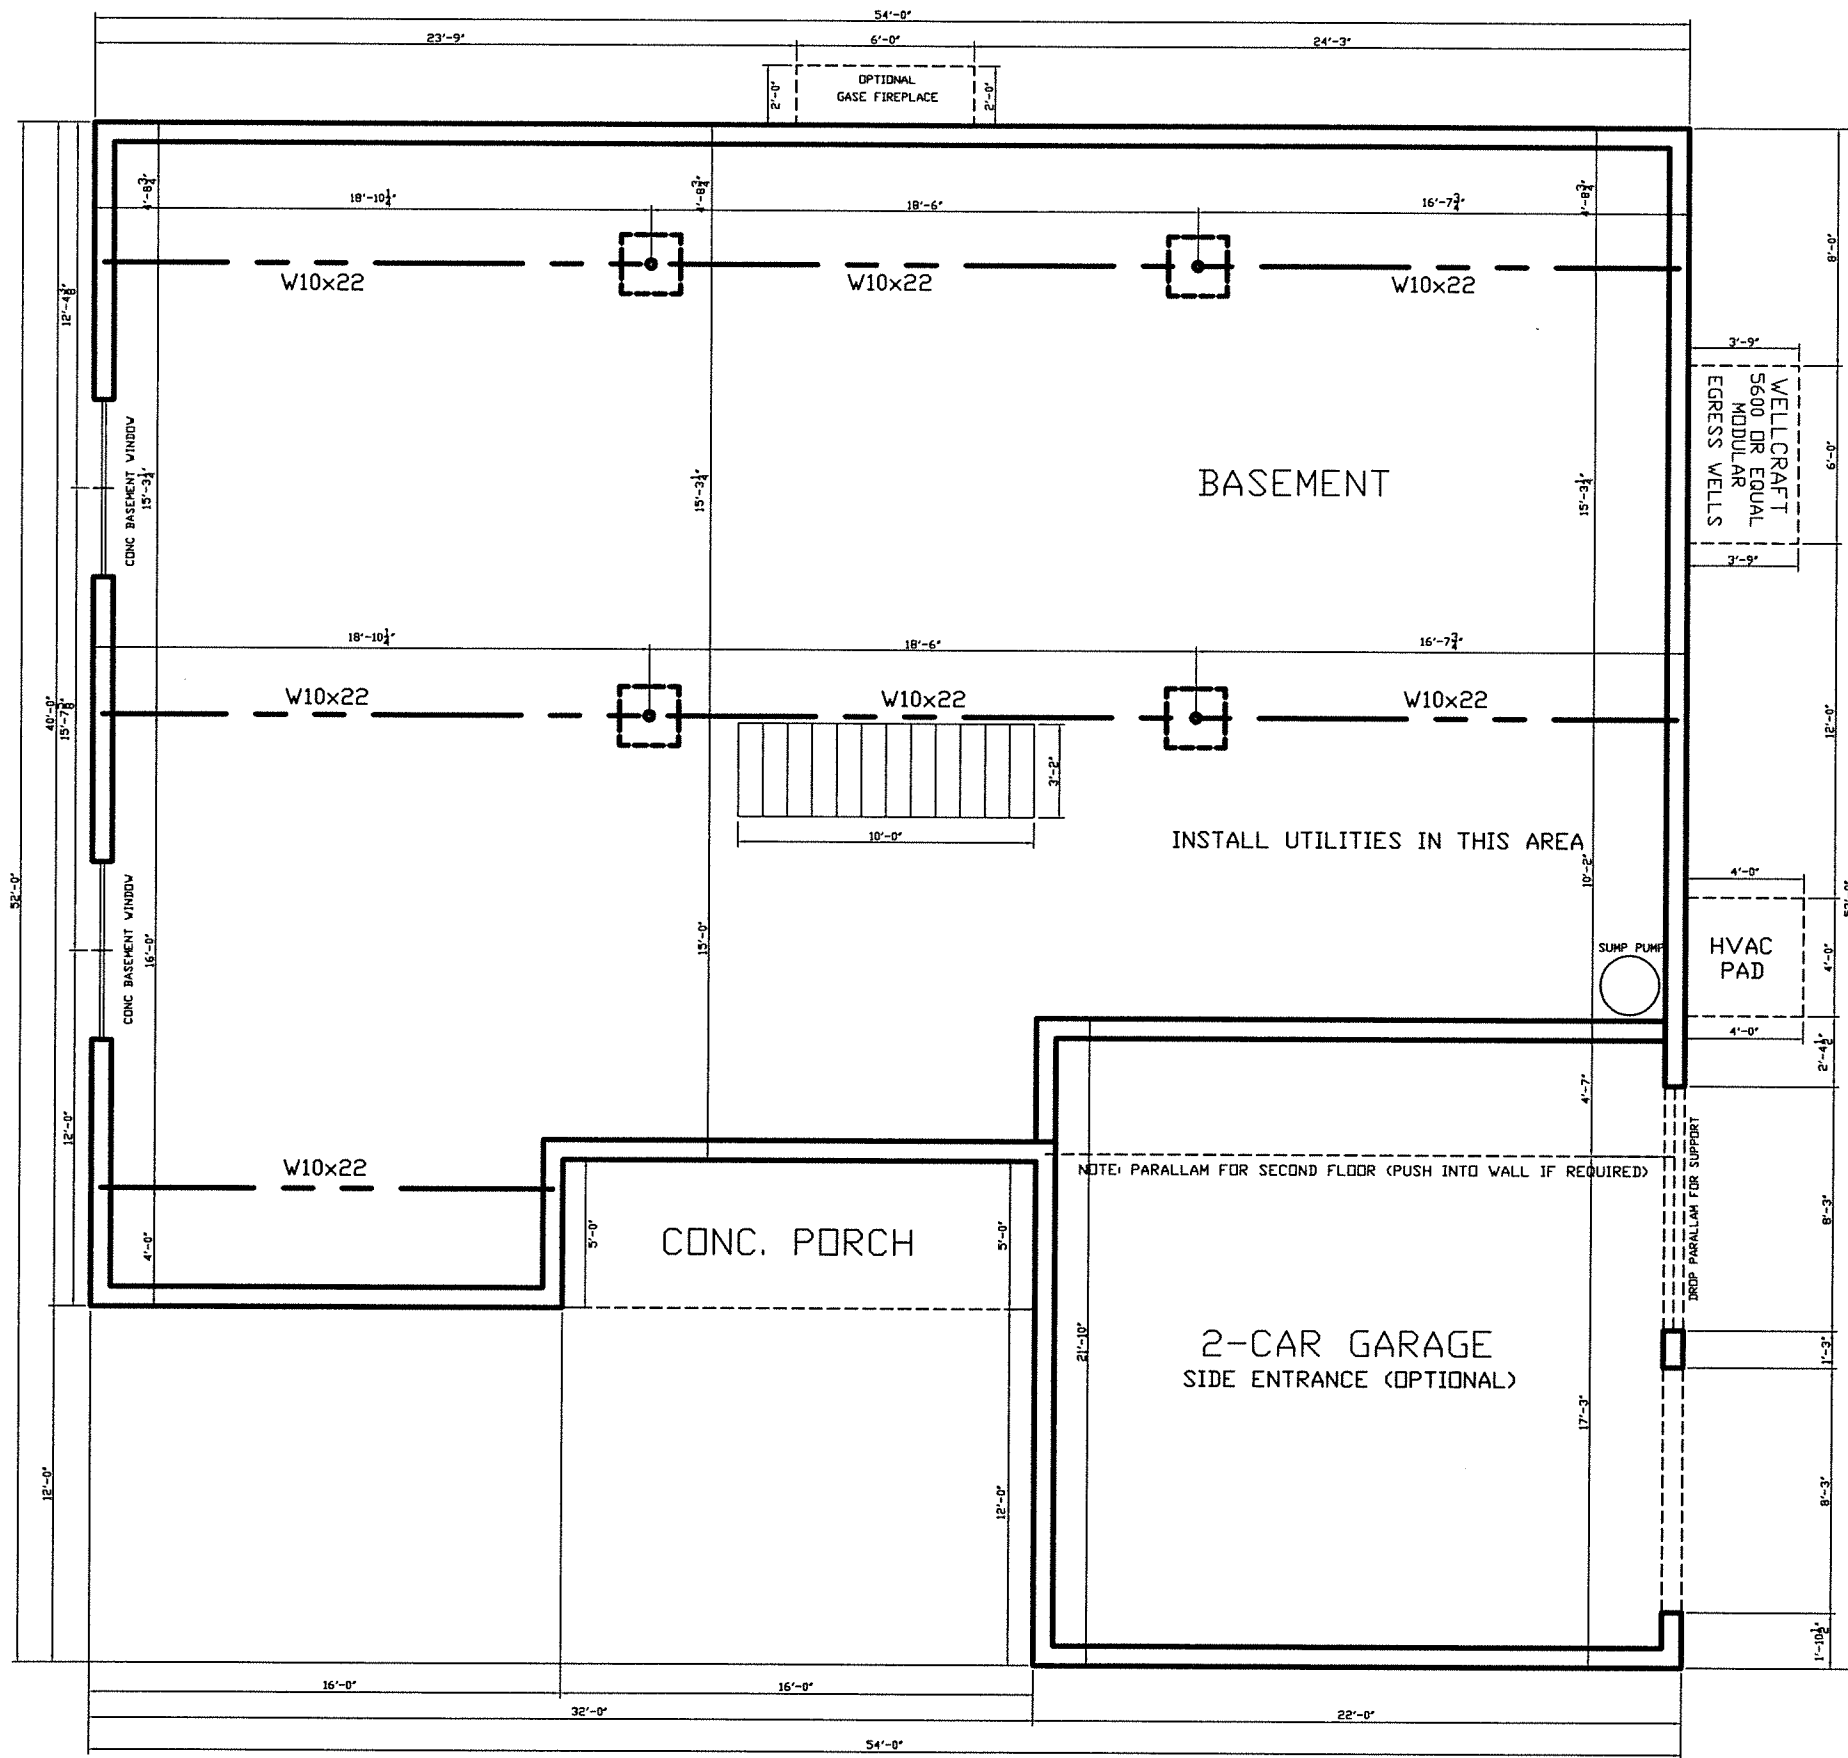


NOTE: ALL CONC. WALLS ARE 10" UNLESS NOTED.

GARAGE RIGHT SIDE ENTRANCE
SCALE: 1/4"=1'-0"

FOUNDATION PLAN

THE REND BASE PLAN
GRANBURY MANOR

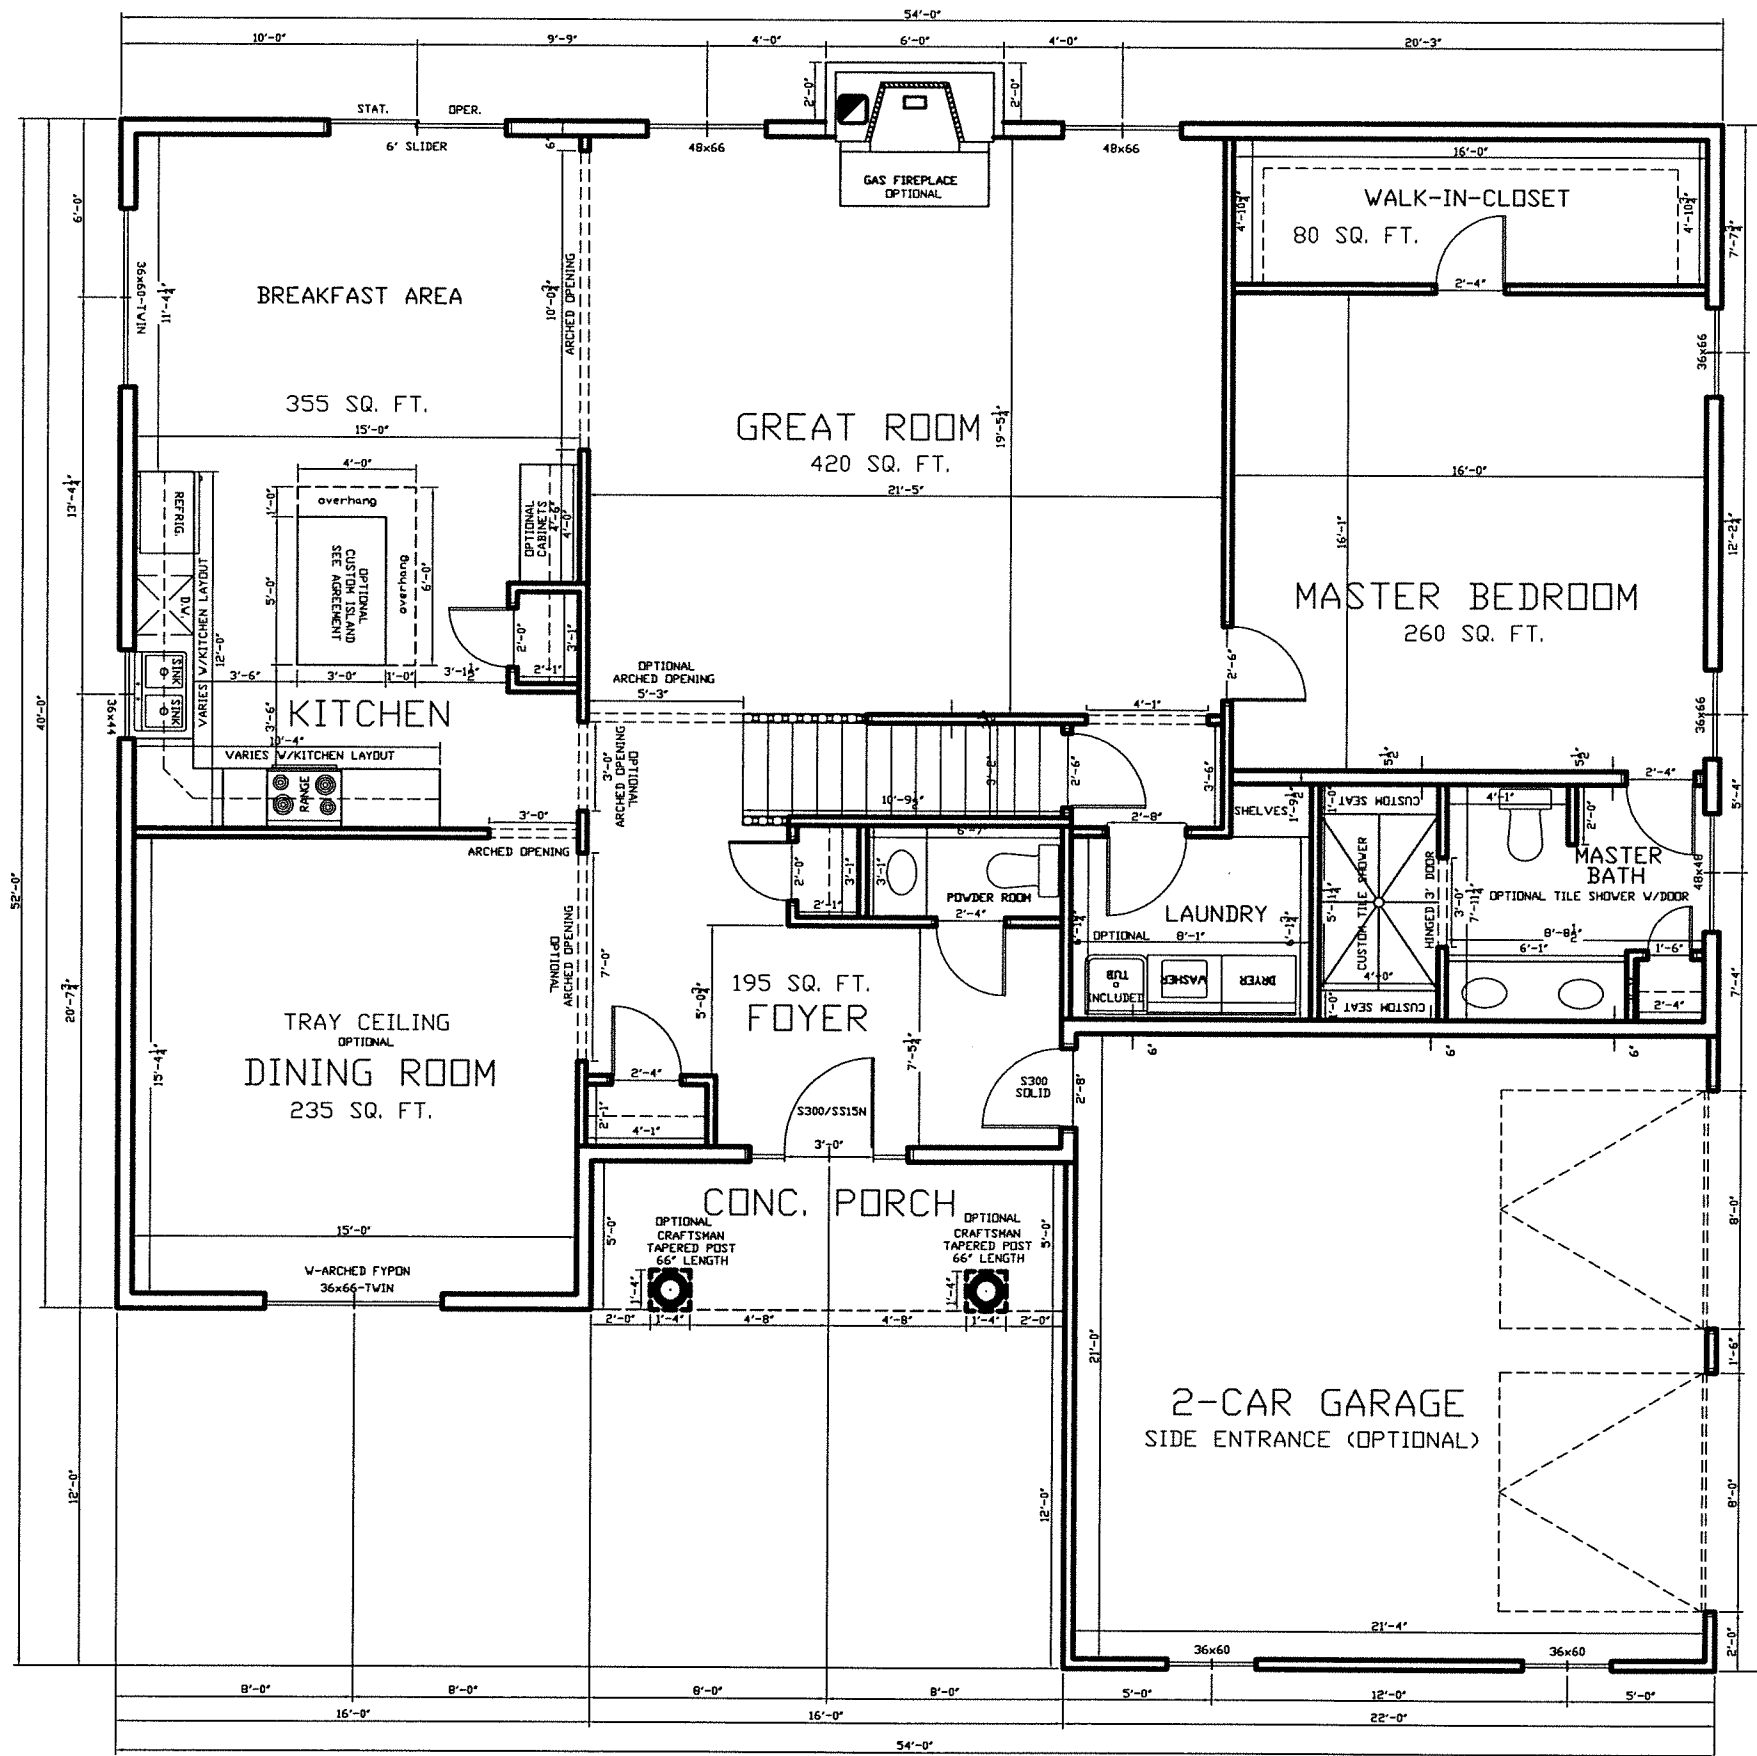

NOTE: ALL EXTERIOR WALL DIMENSIONS ARE 6' UNLESS NOTED.
 ALL INTERIOR WALL DIMENSIONS ARE 3-1/2" UNLESS NOTED.


GARAGE RIGHT SIDE ENTRANCE

SCALE: 1/4"=1'-0"

FIRST FLOOR=1876 SQ. FT.

FIRST FLOOR PLAN

THE RENO BASE PLAN
 GRANBURY MANOR

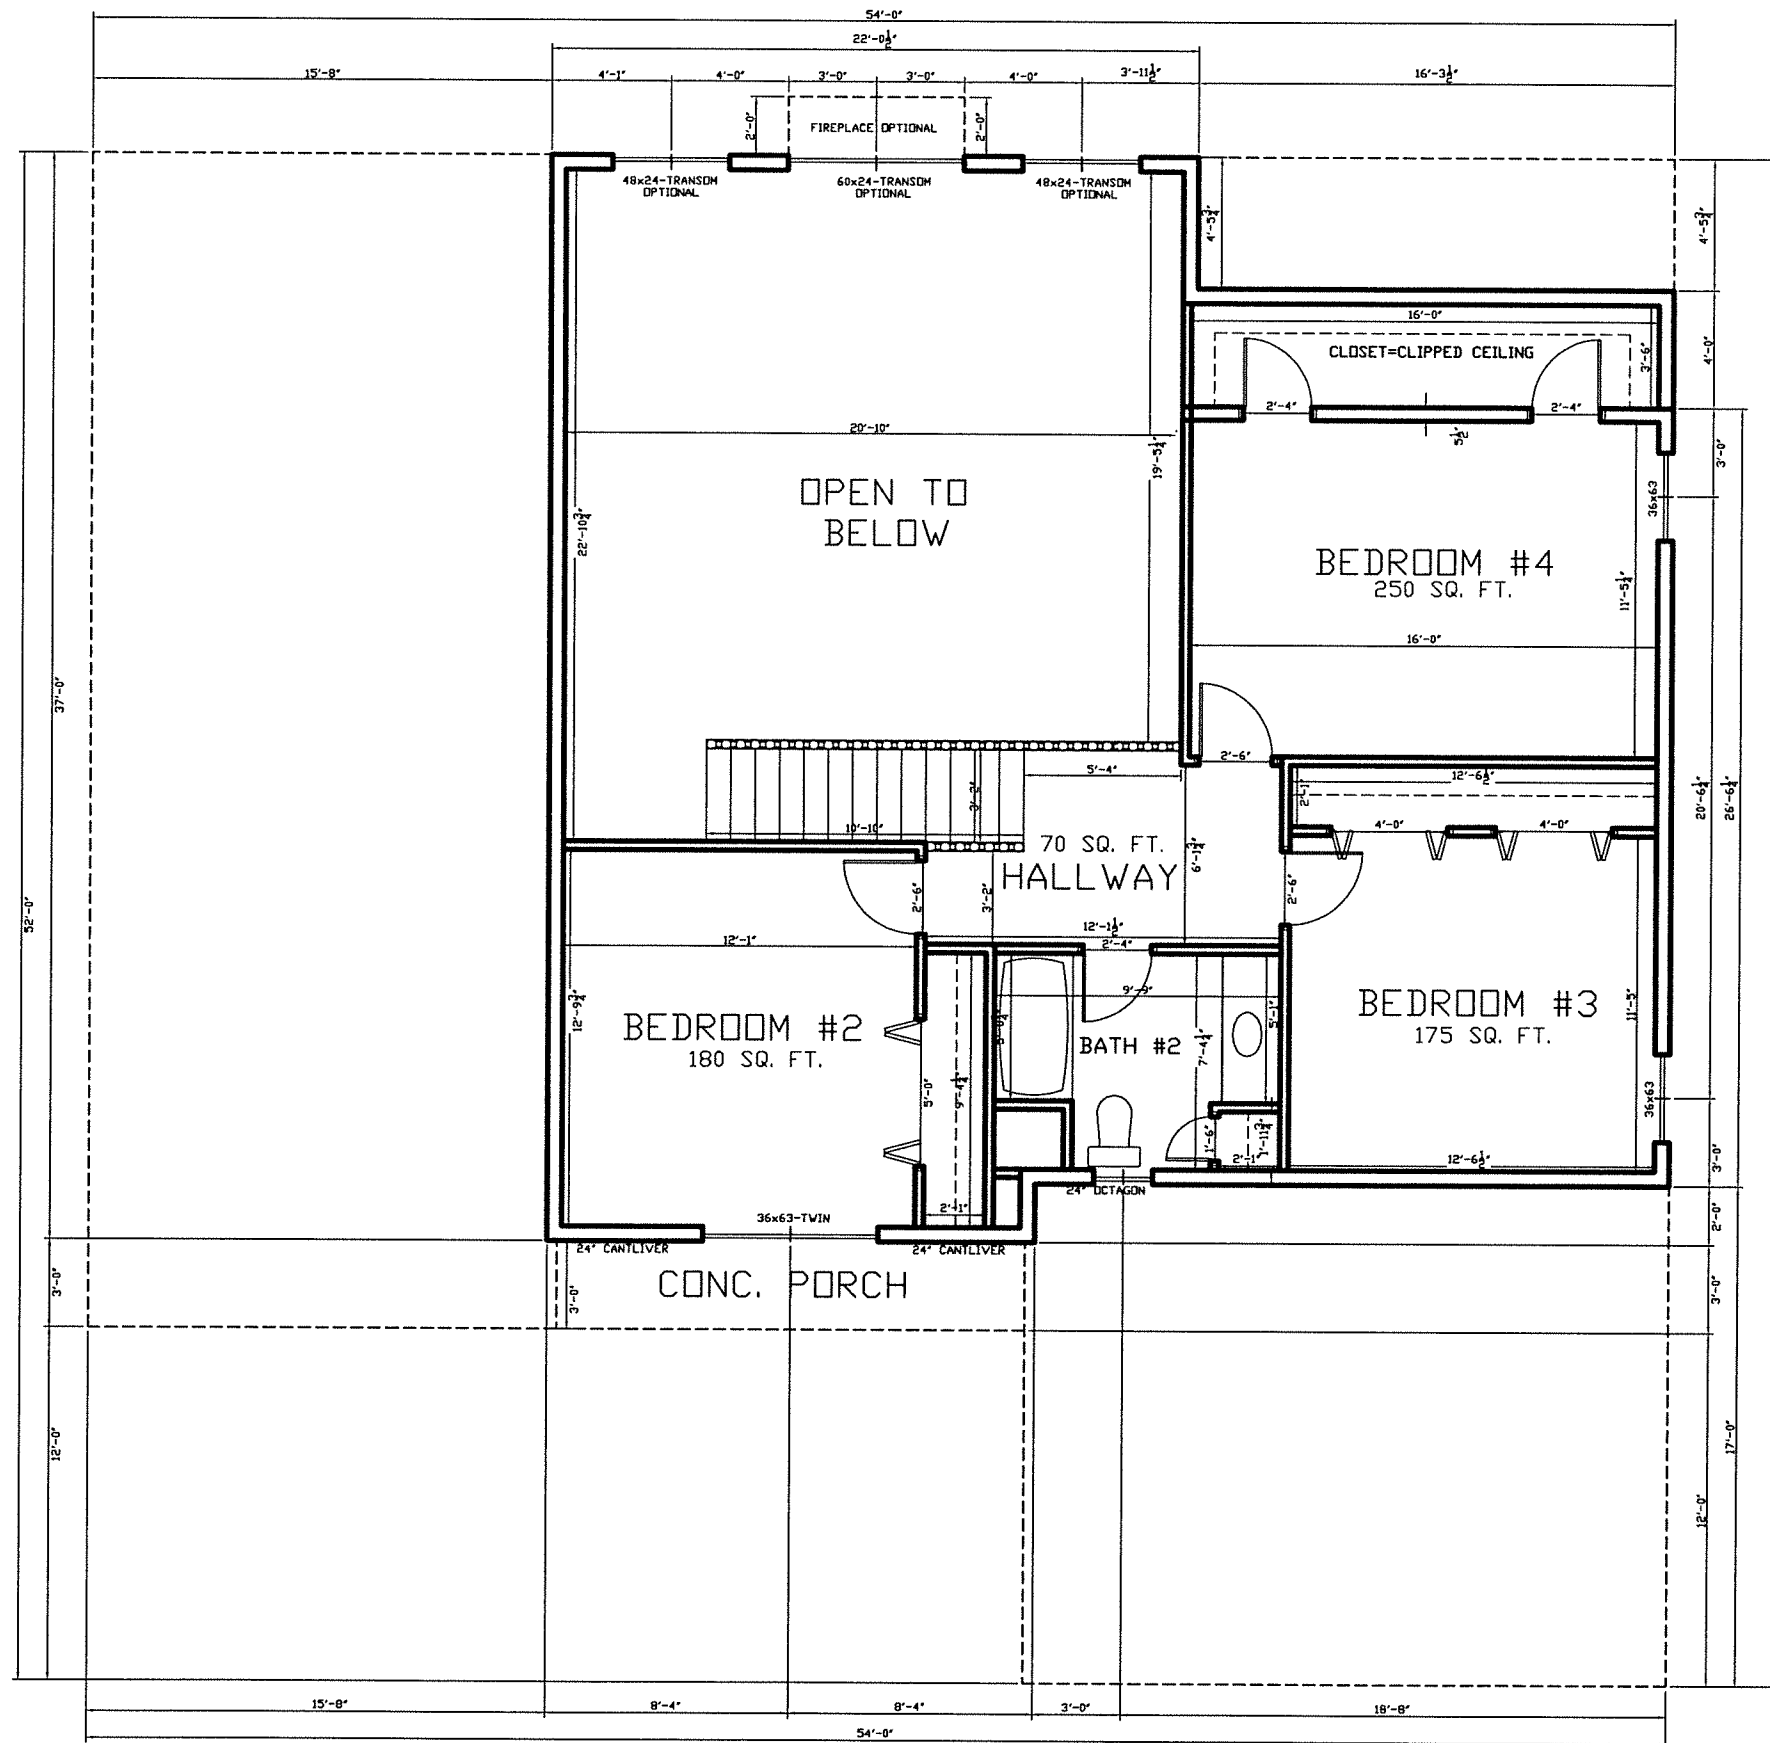

NOTE: ALL EXTERIOR WALL DIMENSIONS ARE 6" UNLESS NOTED.
 ALL INTERIOR WALL DIMENSIONS ARE 3-1/2" UNLESS NOTED.

SECOND FLOOR PLAN

GARAGE RIGHT SIDE ENTRANCE

SCALE: 1/4"=1'-0"

SECOND FLOOR= 814 SQ. FT.

THE REND BASE PLAN
 GRANBURY MANOR