




REAR ELEVATION

THE SHANNON III BASEPLAN
 GRANBURY MANOR
 GARAGE RIGHT
 SCALE: 1/4"=1'-0"

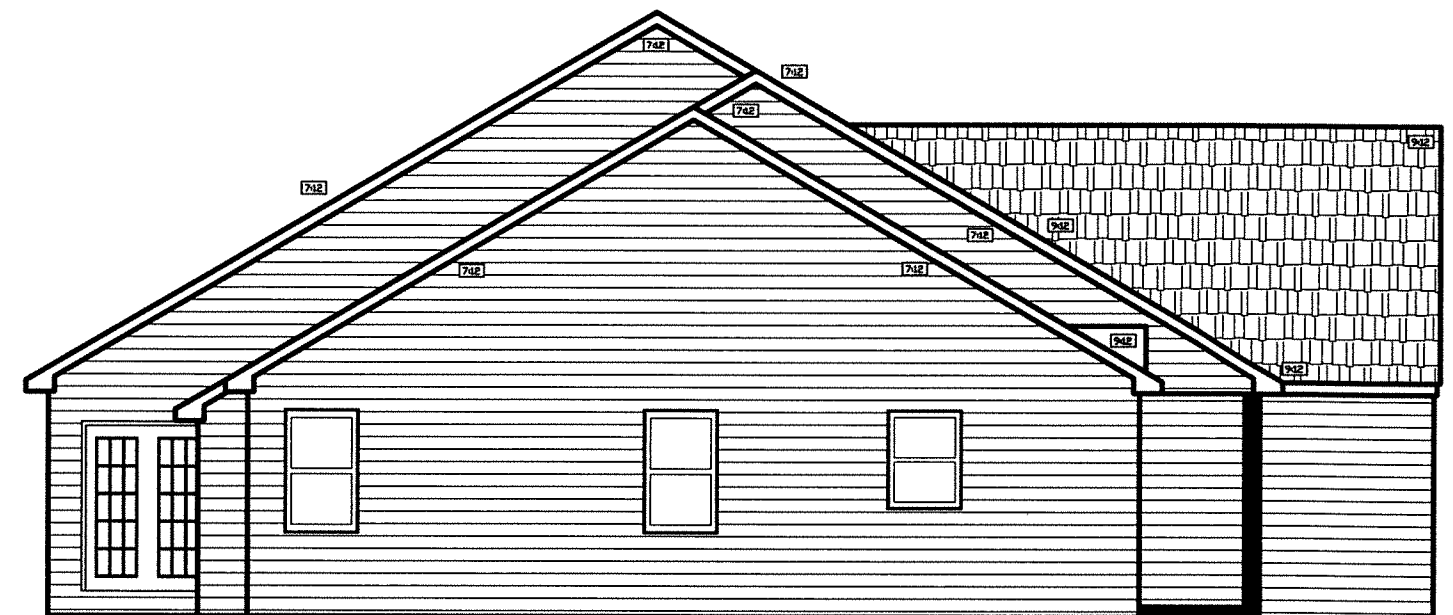

LEFT SIDE ELEVATION

THE SHANNON III BASEPLAN
 GRANBURY MANOR
 GARAGE RIGHT
 SCALE: 1/4"=1'-0"



FRONT ELEVATION


THE SHANNON III BASEPLAN
 GRANBURY MANOR
 GARAGE RIGHT
 SCALE: 1/4"=1'-0"

NOTE: SIDE ENTRANCE (OPTIONAL)



RIGHT SIDE ELEVATION

THE SHANNON III BASEPLAN
 GRANBURY MANOR
 GARAGE RIGHT
 SCALE: 1/4"=1'-0"

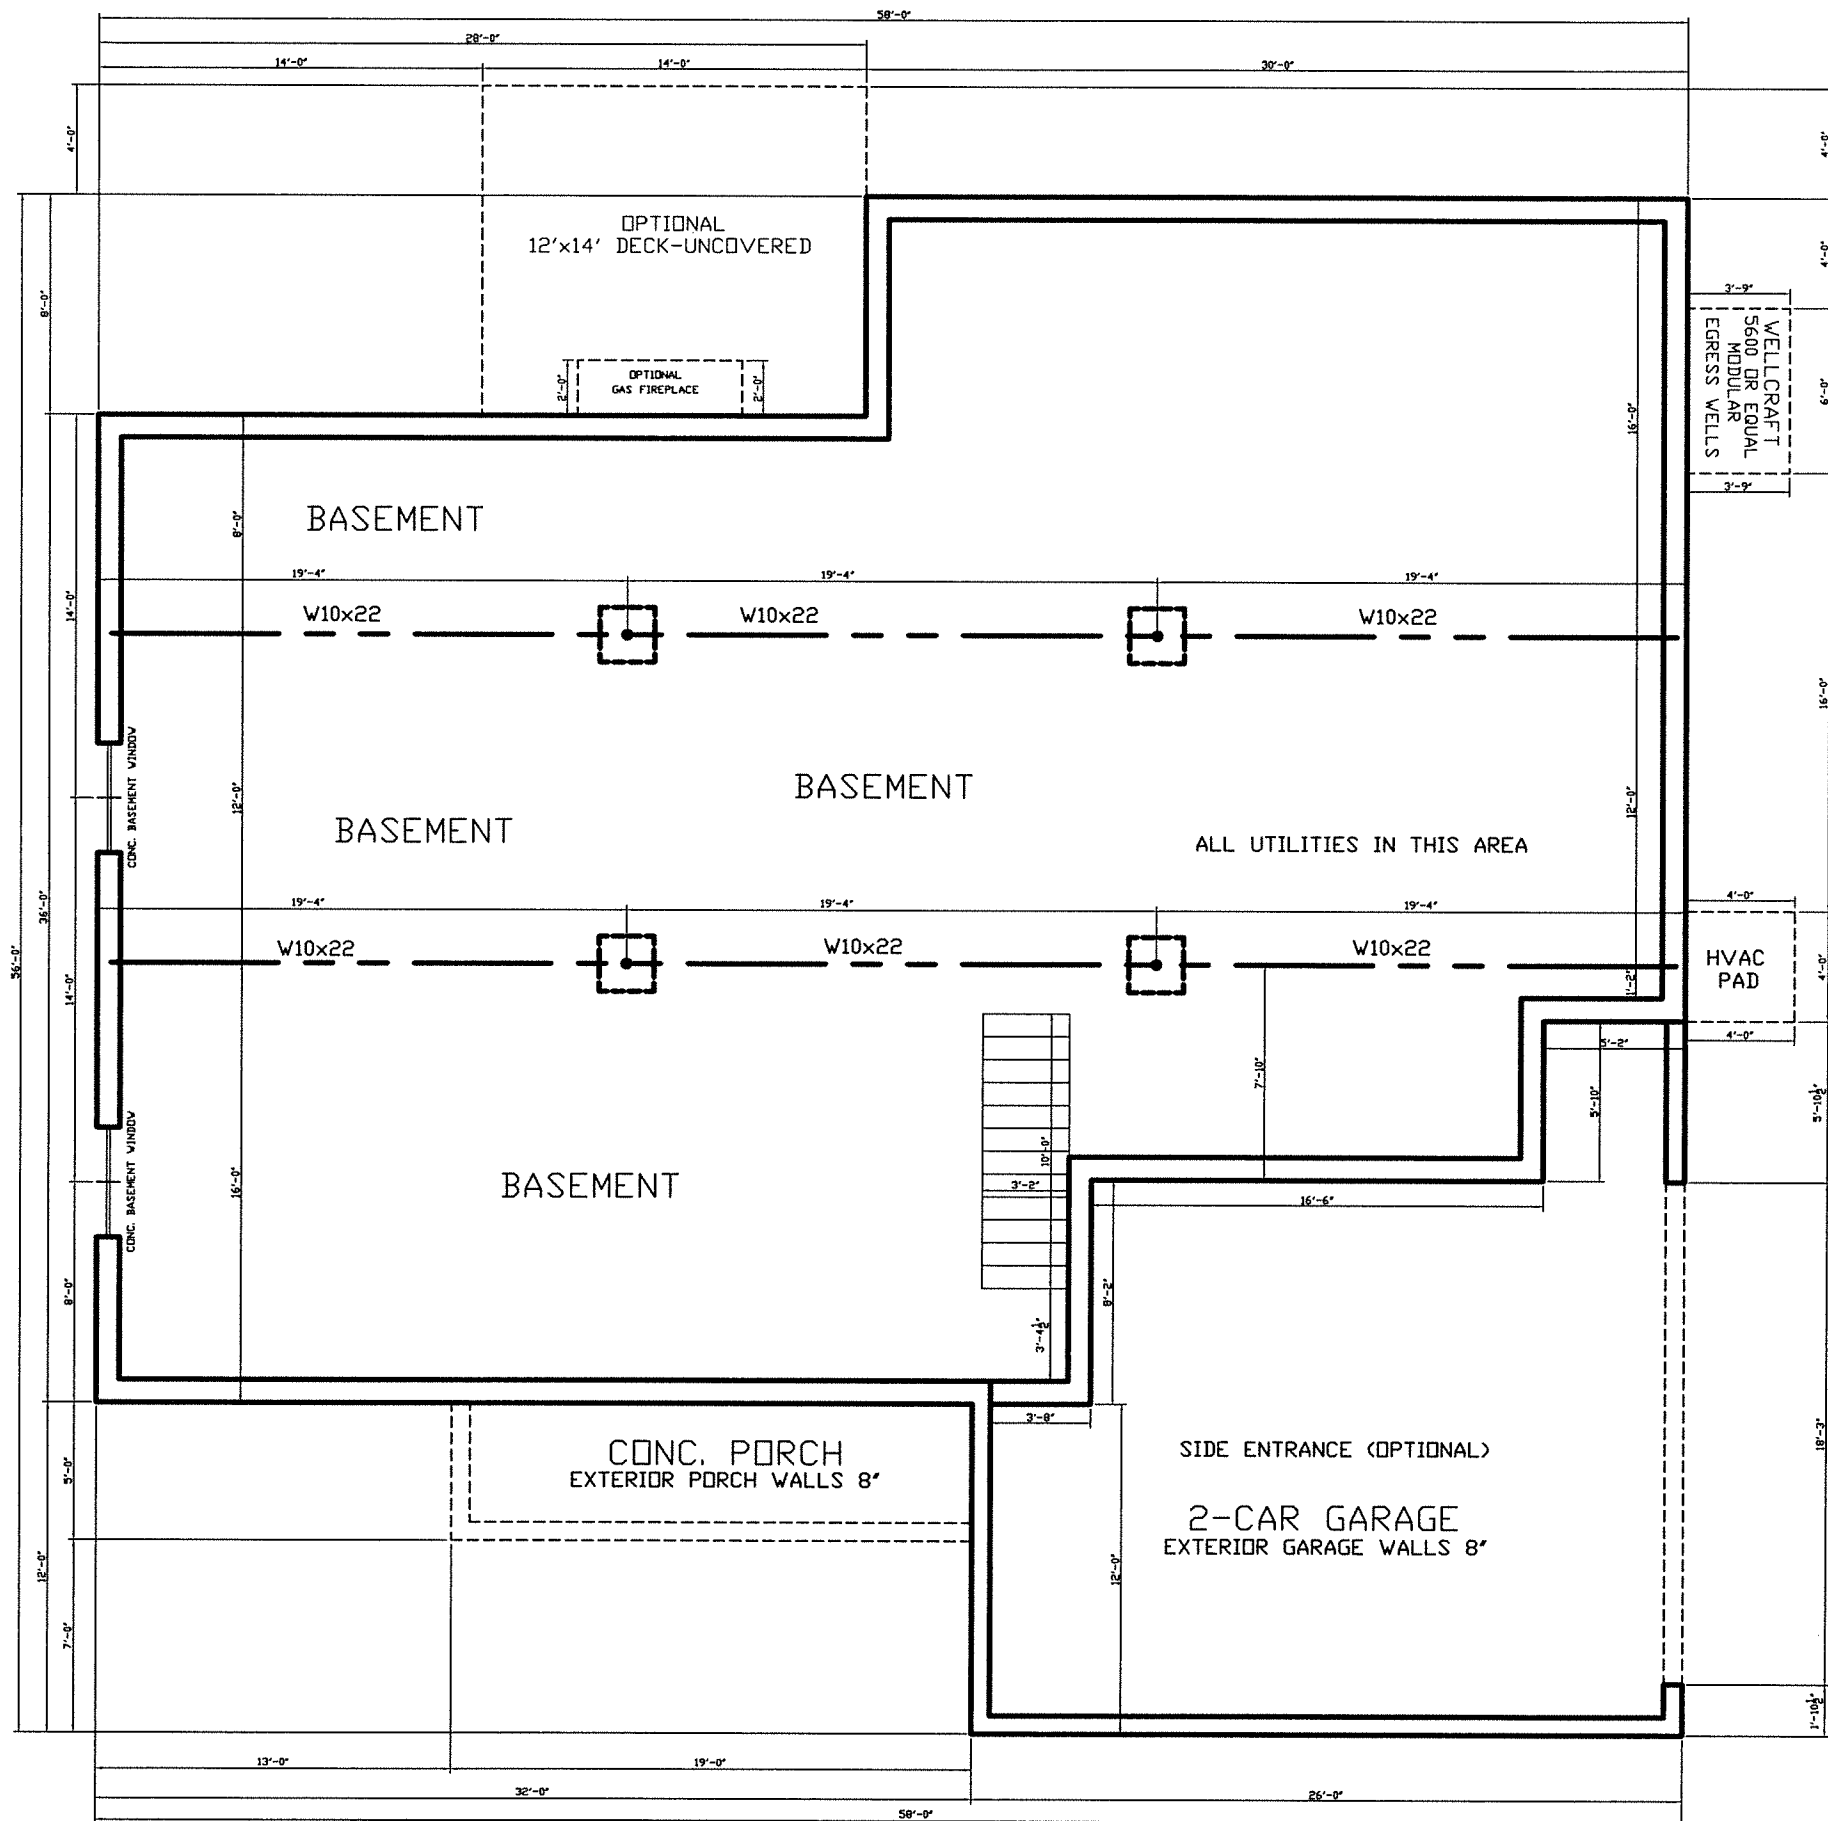


NOTE: ALL CONC. WALLS TO BE 10" UNLESS NOTED

GARAGE RIGHT
SCALE: 1/4"=1'-0"

FOUNDATION PLAN

THE SHANNON III BASEPLAN
GRANBURY MANOR

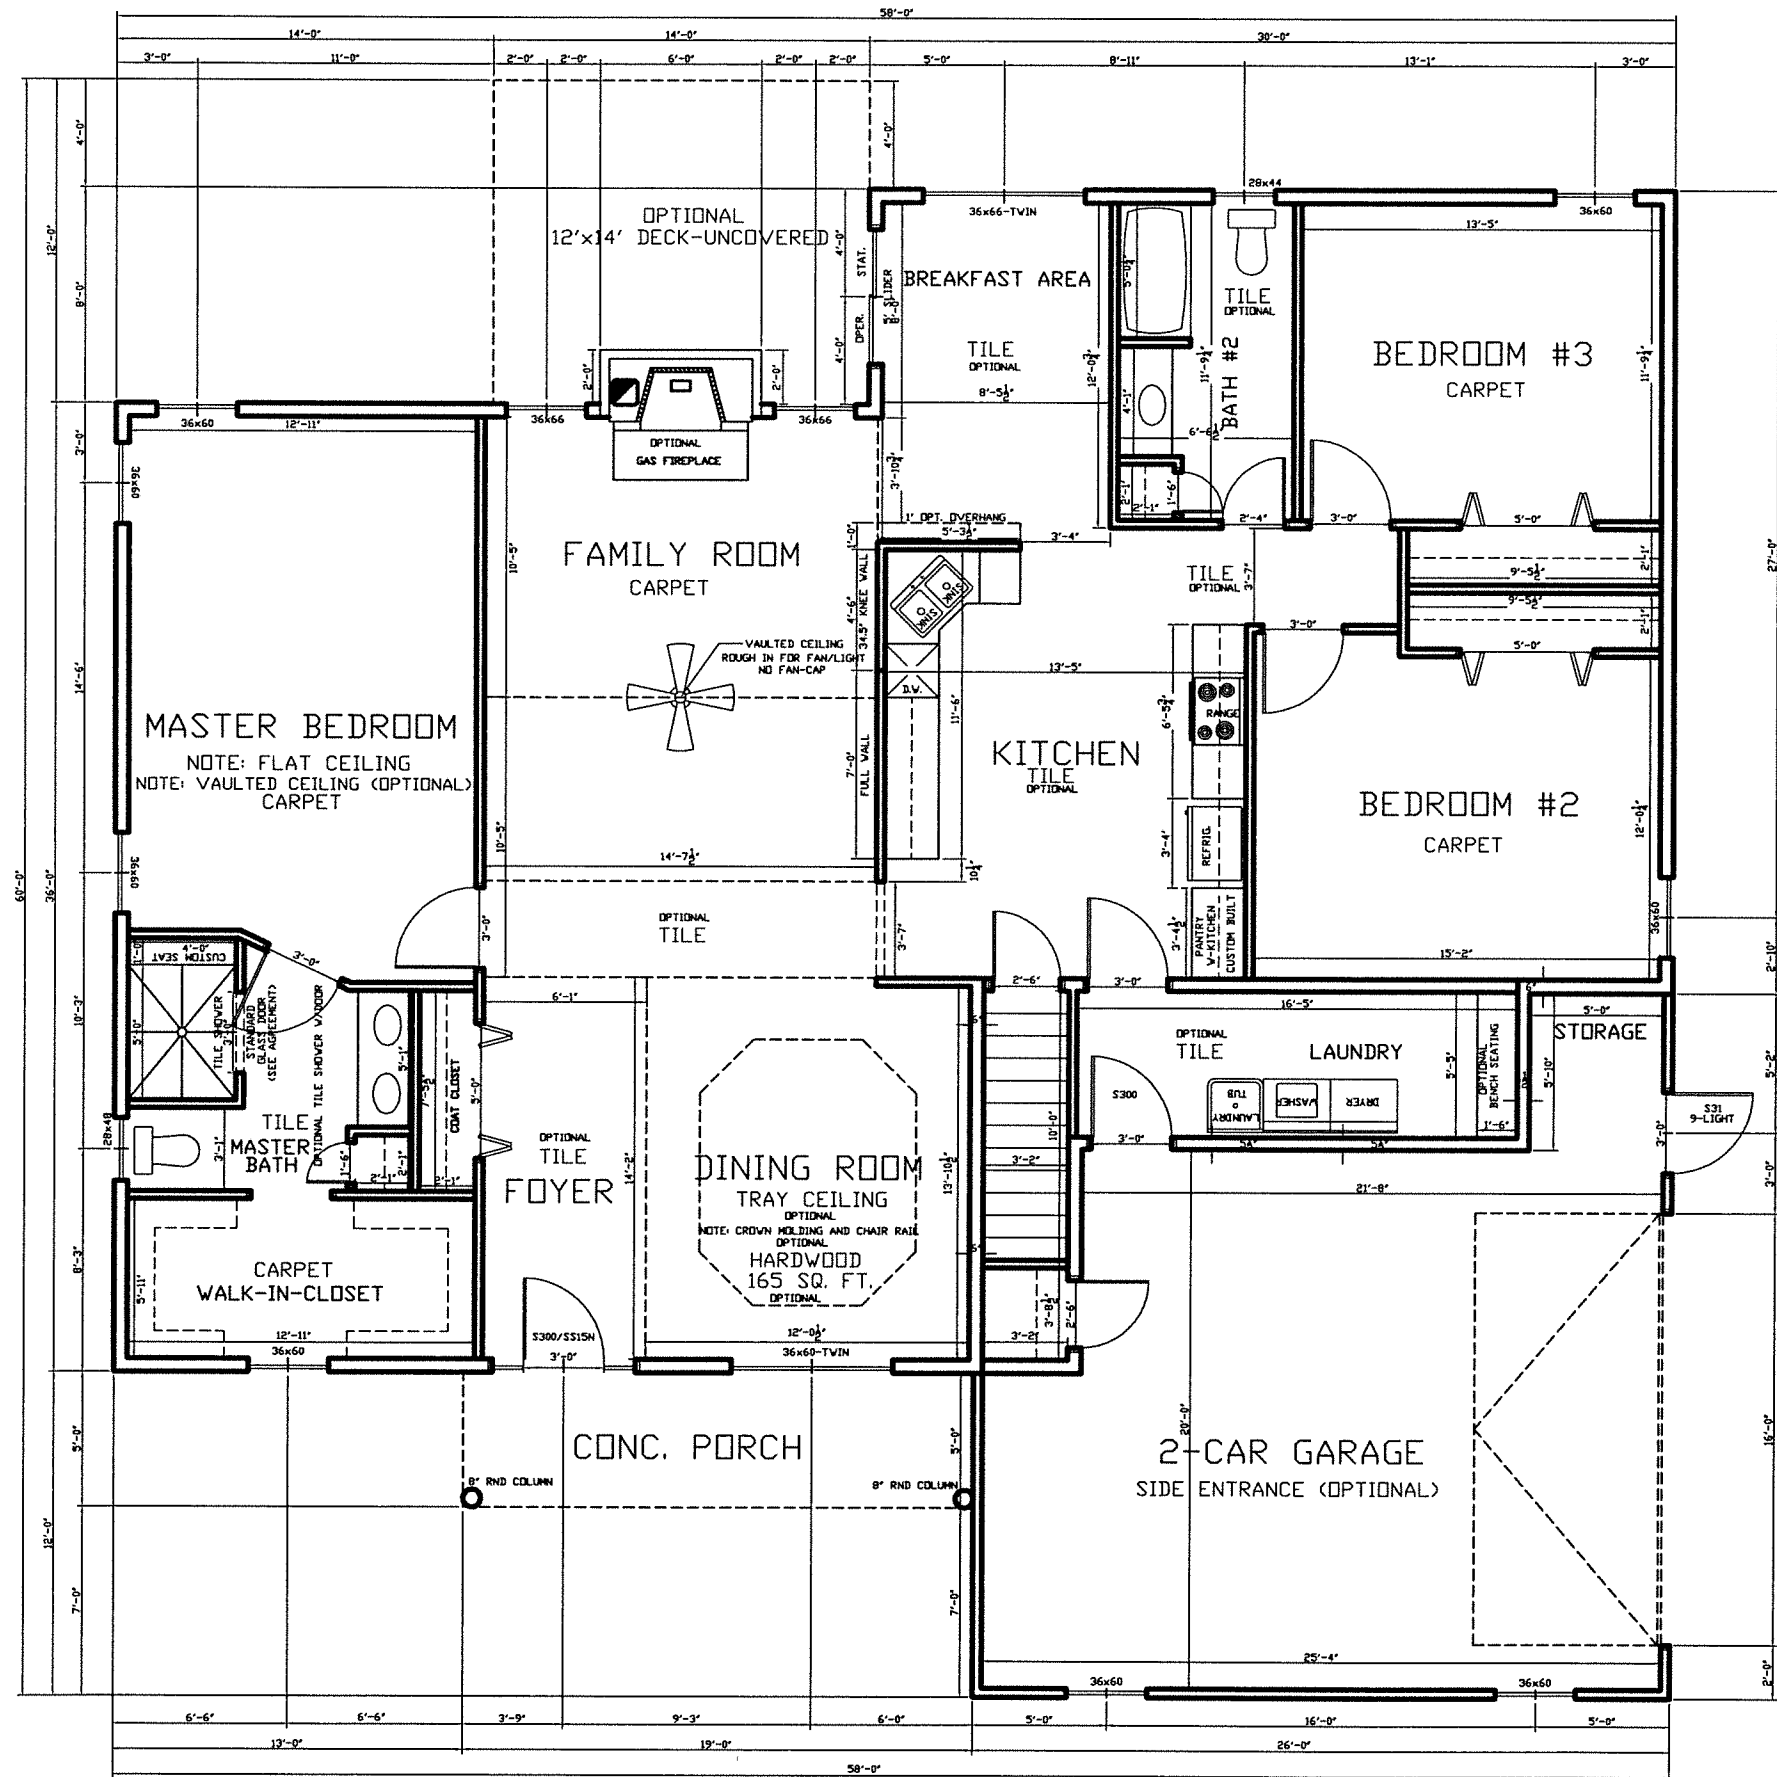

NOTE: ALL EXTERIOR WALL DIMENSIONS ARE 6" UNLESS NOTED.
 ALL INTERIOR WALL DIMENSIONS ARE 3-1/2" UNLESS NOTED.

GARAGE RIGHT
 SCALE: 1/4"=1'-0"

FIRST FLOOR PLAN

THE SHANNON III BASEPLAN
 GRANBURY MANOR
 FIRST FLOOR 2075 SQ. FT.