



REAR ELEVATION

TRENTON BASEPLAN
 GRANBURY MANOR
 GARAGE RIGHT SIDE ENTRANCE
 SCALE: 1/4"=1'-0"



LEFT SIDE ELEVATION

TRENTON BASEPLAN
 GRANBURY MANOR
 GARAGE RIGHT SIDE ENTRANCE
 SCALE: 1/4"=1'-0"



FRONT ELEVATION


TRENTON BASEPLAN
 GRANBURY MANOR
 GARAGE RIGHT SIDE ENTRANCE
 SCALE: 1/4"=1'-0"

NOTE: SIDE ENTRANCE (OPTIONAL)



RIGHT SIDE ELEVATION

TRENTON BASEPLAN
 GRANBURY MANOR
 GARAGE RIGHT SIDE ENTRANCE
 SCALE: 1/4"=1'-0"

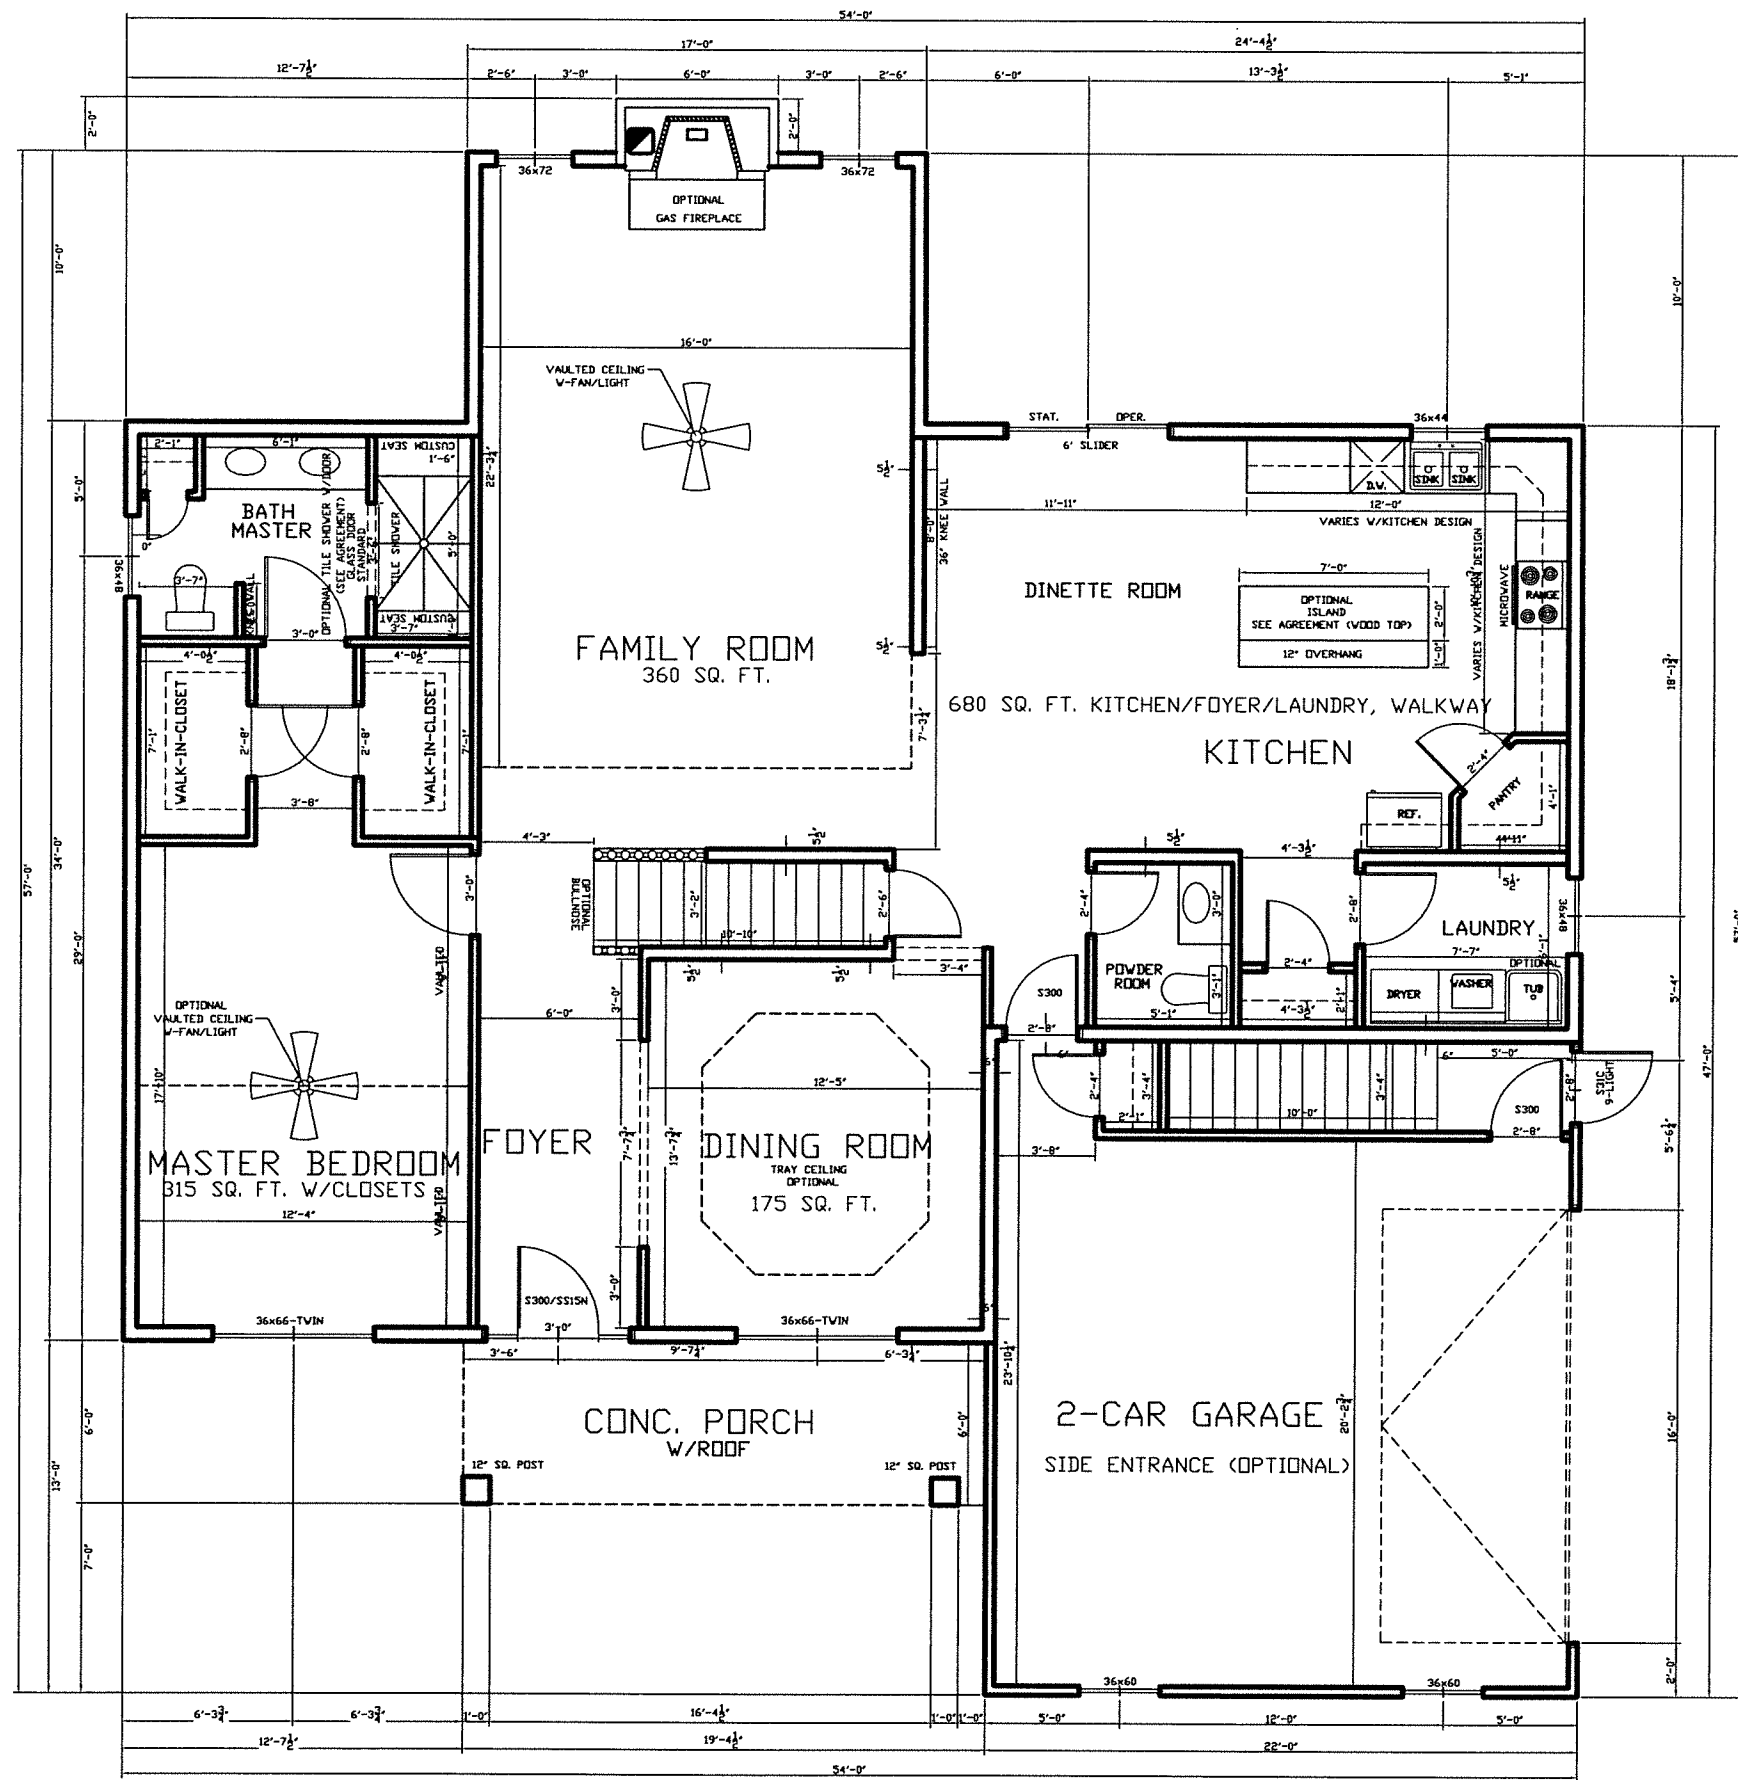


NOTE: ALL EXTERIOR WALL DIMENSIONS ARE 6' UNLESS NOTED.
 ALL INTERIOR WALL DIMENSIONS ARE 3-1/2' UNLESS NOTED.

FIRST FLOOR PLAN

GARAGE RIGHT SIDE ENTRANCE
 SCALE: 1/4"=1'-0"

FIRST FLOOR=1764 SQ. FT.

TRENTON BASEPLAN
 GRANBURY MANOR

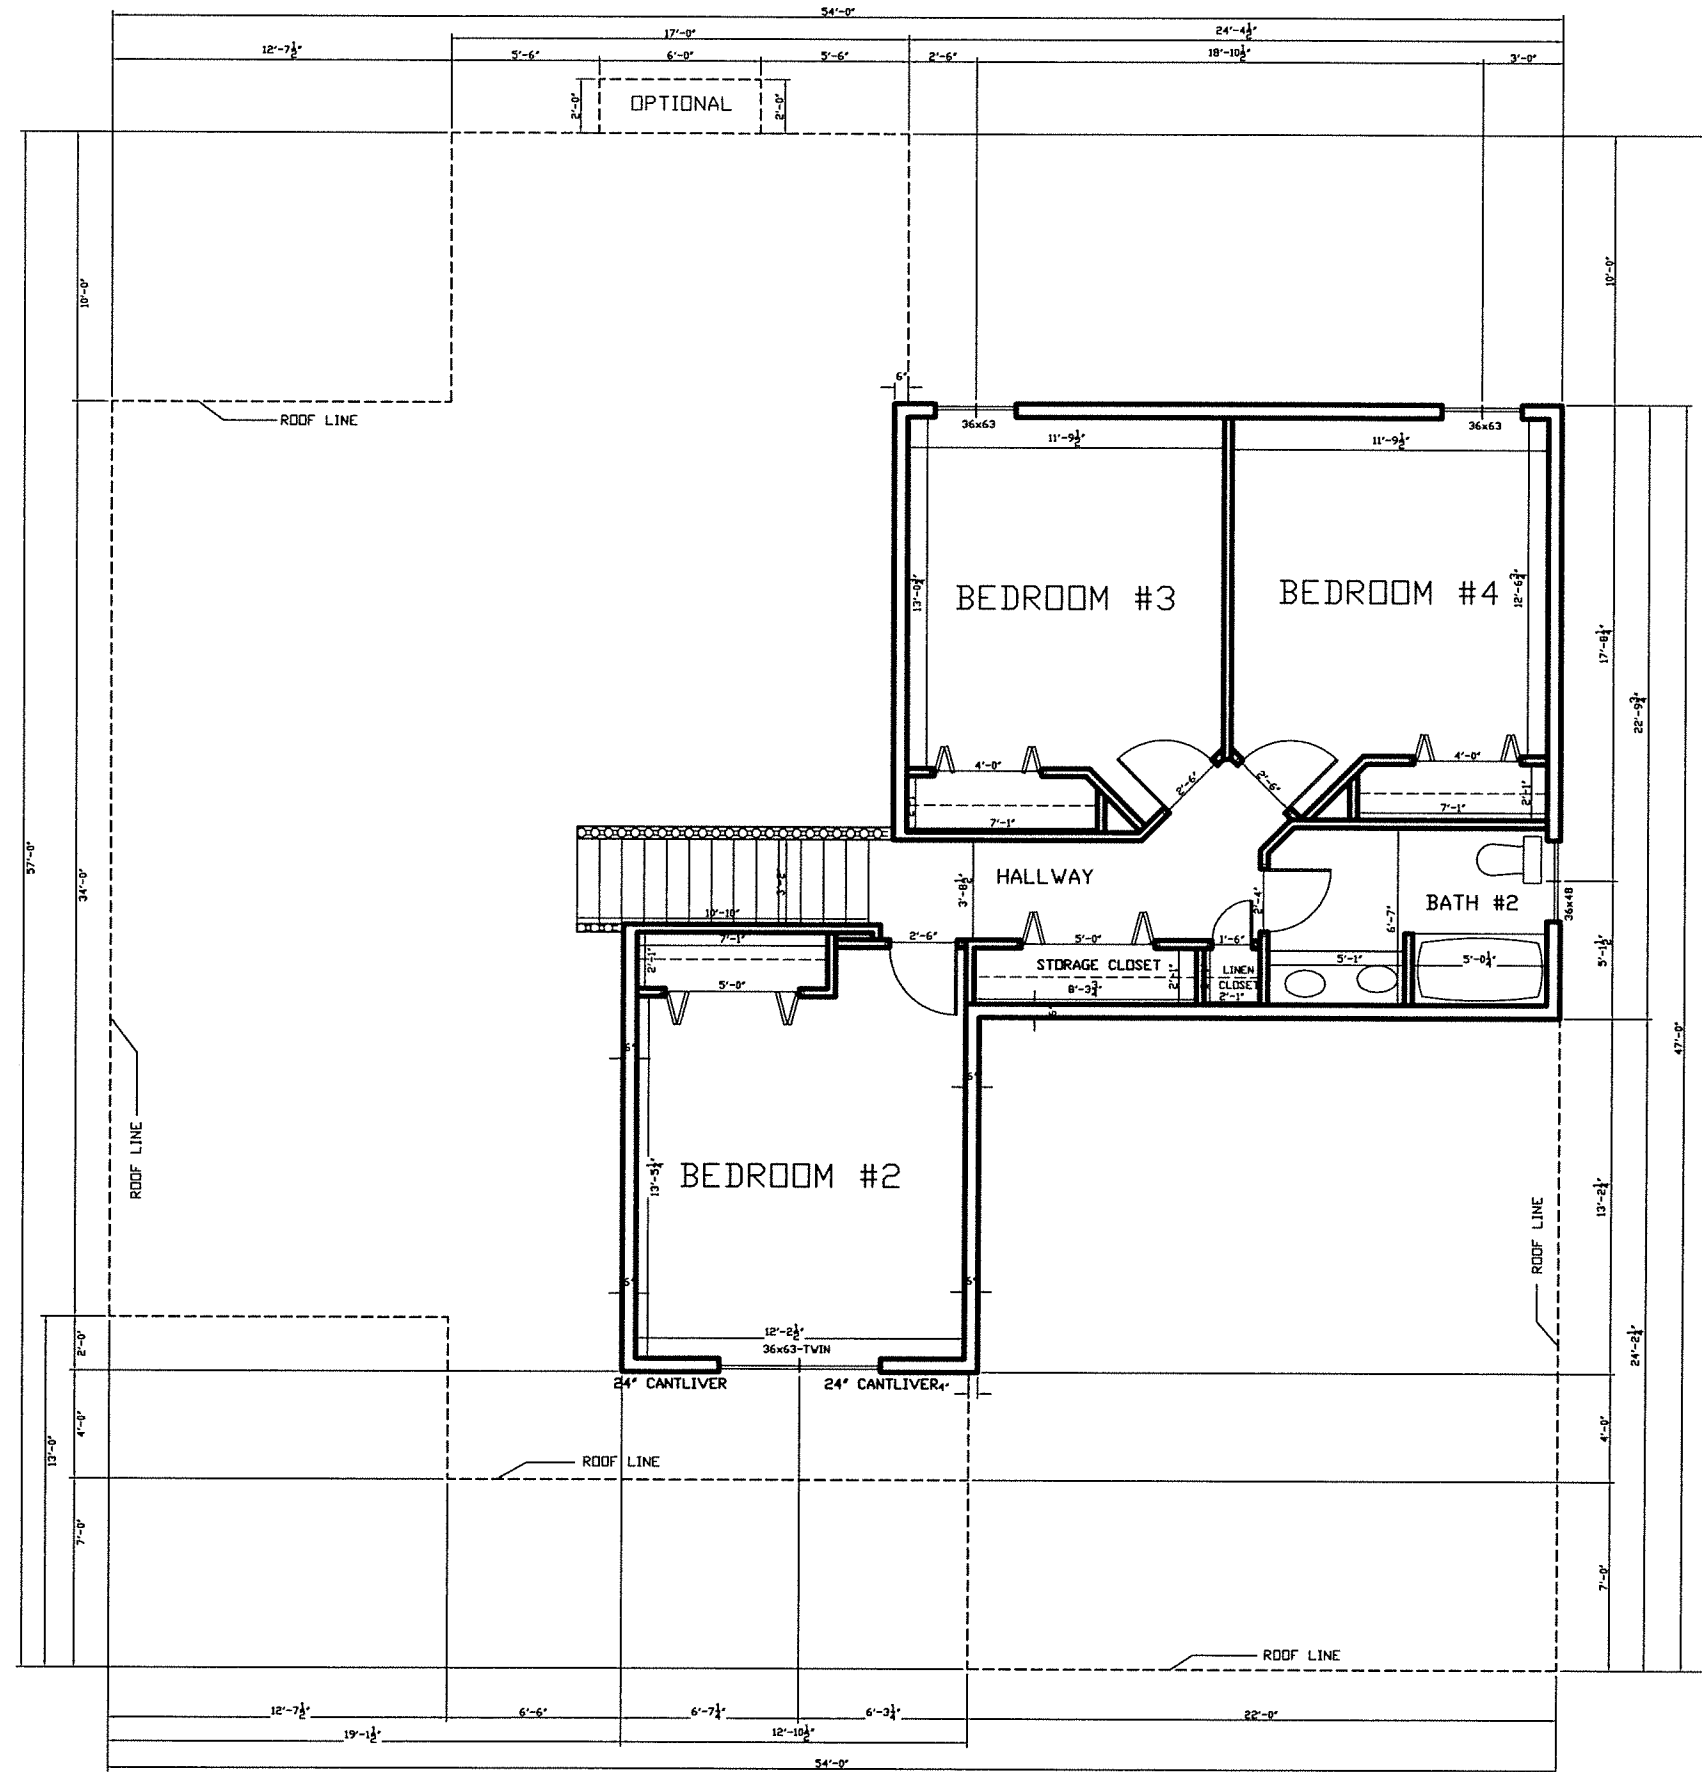

NOTE: ALL EXTERIOR WALL DIMENSIONS ARE 6" UNLESS NOTED.
 ALL INTERIOR WALL DIMENSIONS ARE 3-1/2" UNLESS NOTED.

SECOND FLOOR PLAN

GARAGE RIGHT SIDE ENTRANCE

TRENTON BASEPLAN
 GRANBURY MANOR

SCALE: 1/4"=1'-0"

SECOND FLOOR=779 SQ. FT.