




REAR ELEVATION

TRENTON II BASEPLAN
 GRANBURY MANOR
 GARAGE RIGHT SIDE ENTRANCE
 SCALE: 1/4"=1'-0"

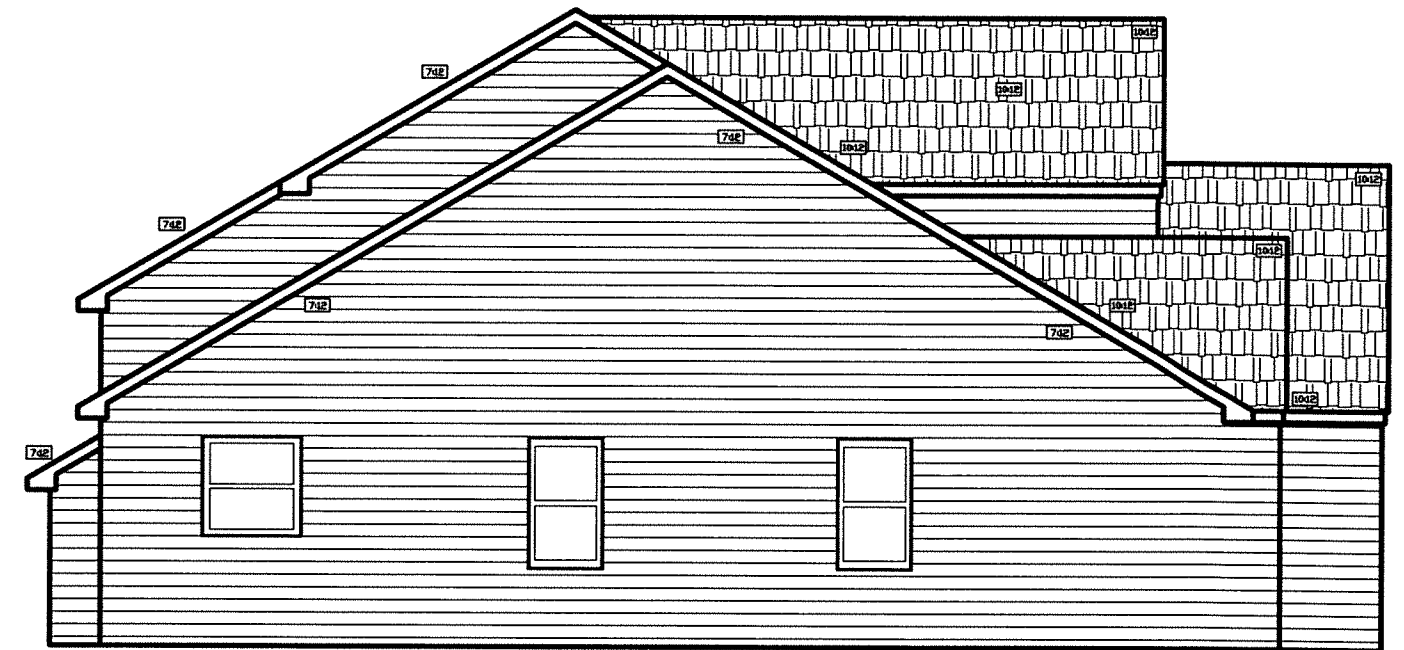

LEFT SIDE ELEVATION

TRENTON II BASEPLAN
 GRANBURY MANOR
 GARAGE RIGHT SIDE ENTRANCE
 SCALE: 1/4"=1'-0"



FRONT ELEVATION


TRENTON II BASEPLAN
 GRANBURY MANOR
 GARAGE RIGHT SIDE ENTRANCE
 SCALE: 1/4"=1'-0"

NOTE: SIDE ENTRANCE (OPTIONAL)



RIGHT SIDE ELEVATION

TRENTON II BASEPLAN
 GRANBURY MANOR
 GARAGE RIGHT SIDE ENTRANCE
 SCALE: 1/4"=1'-0"

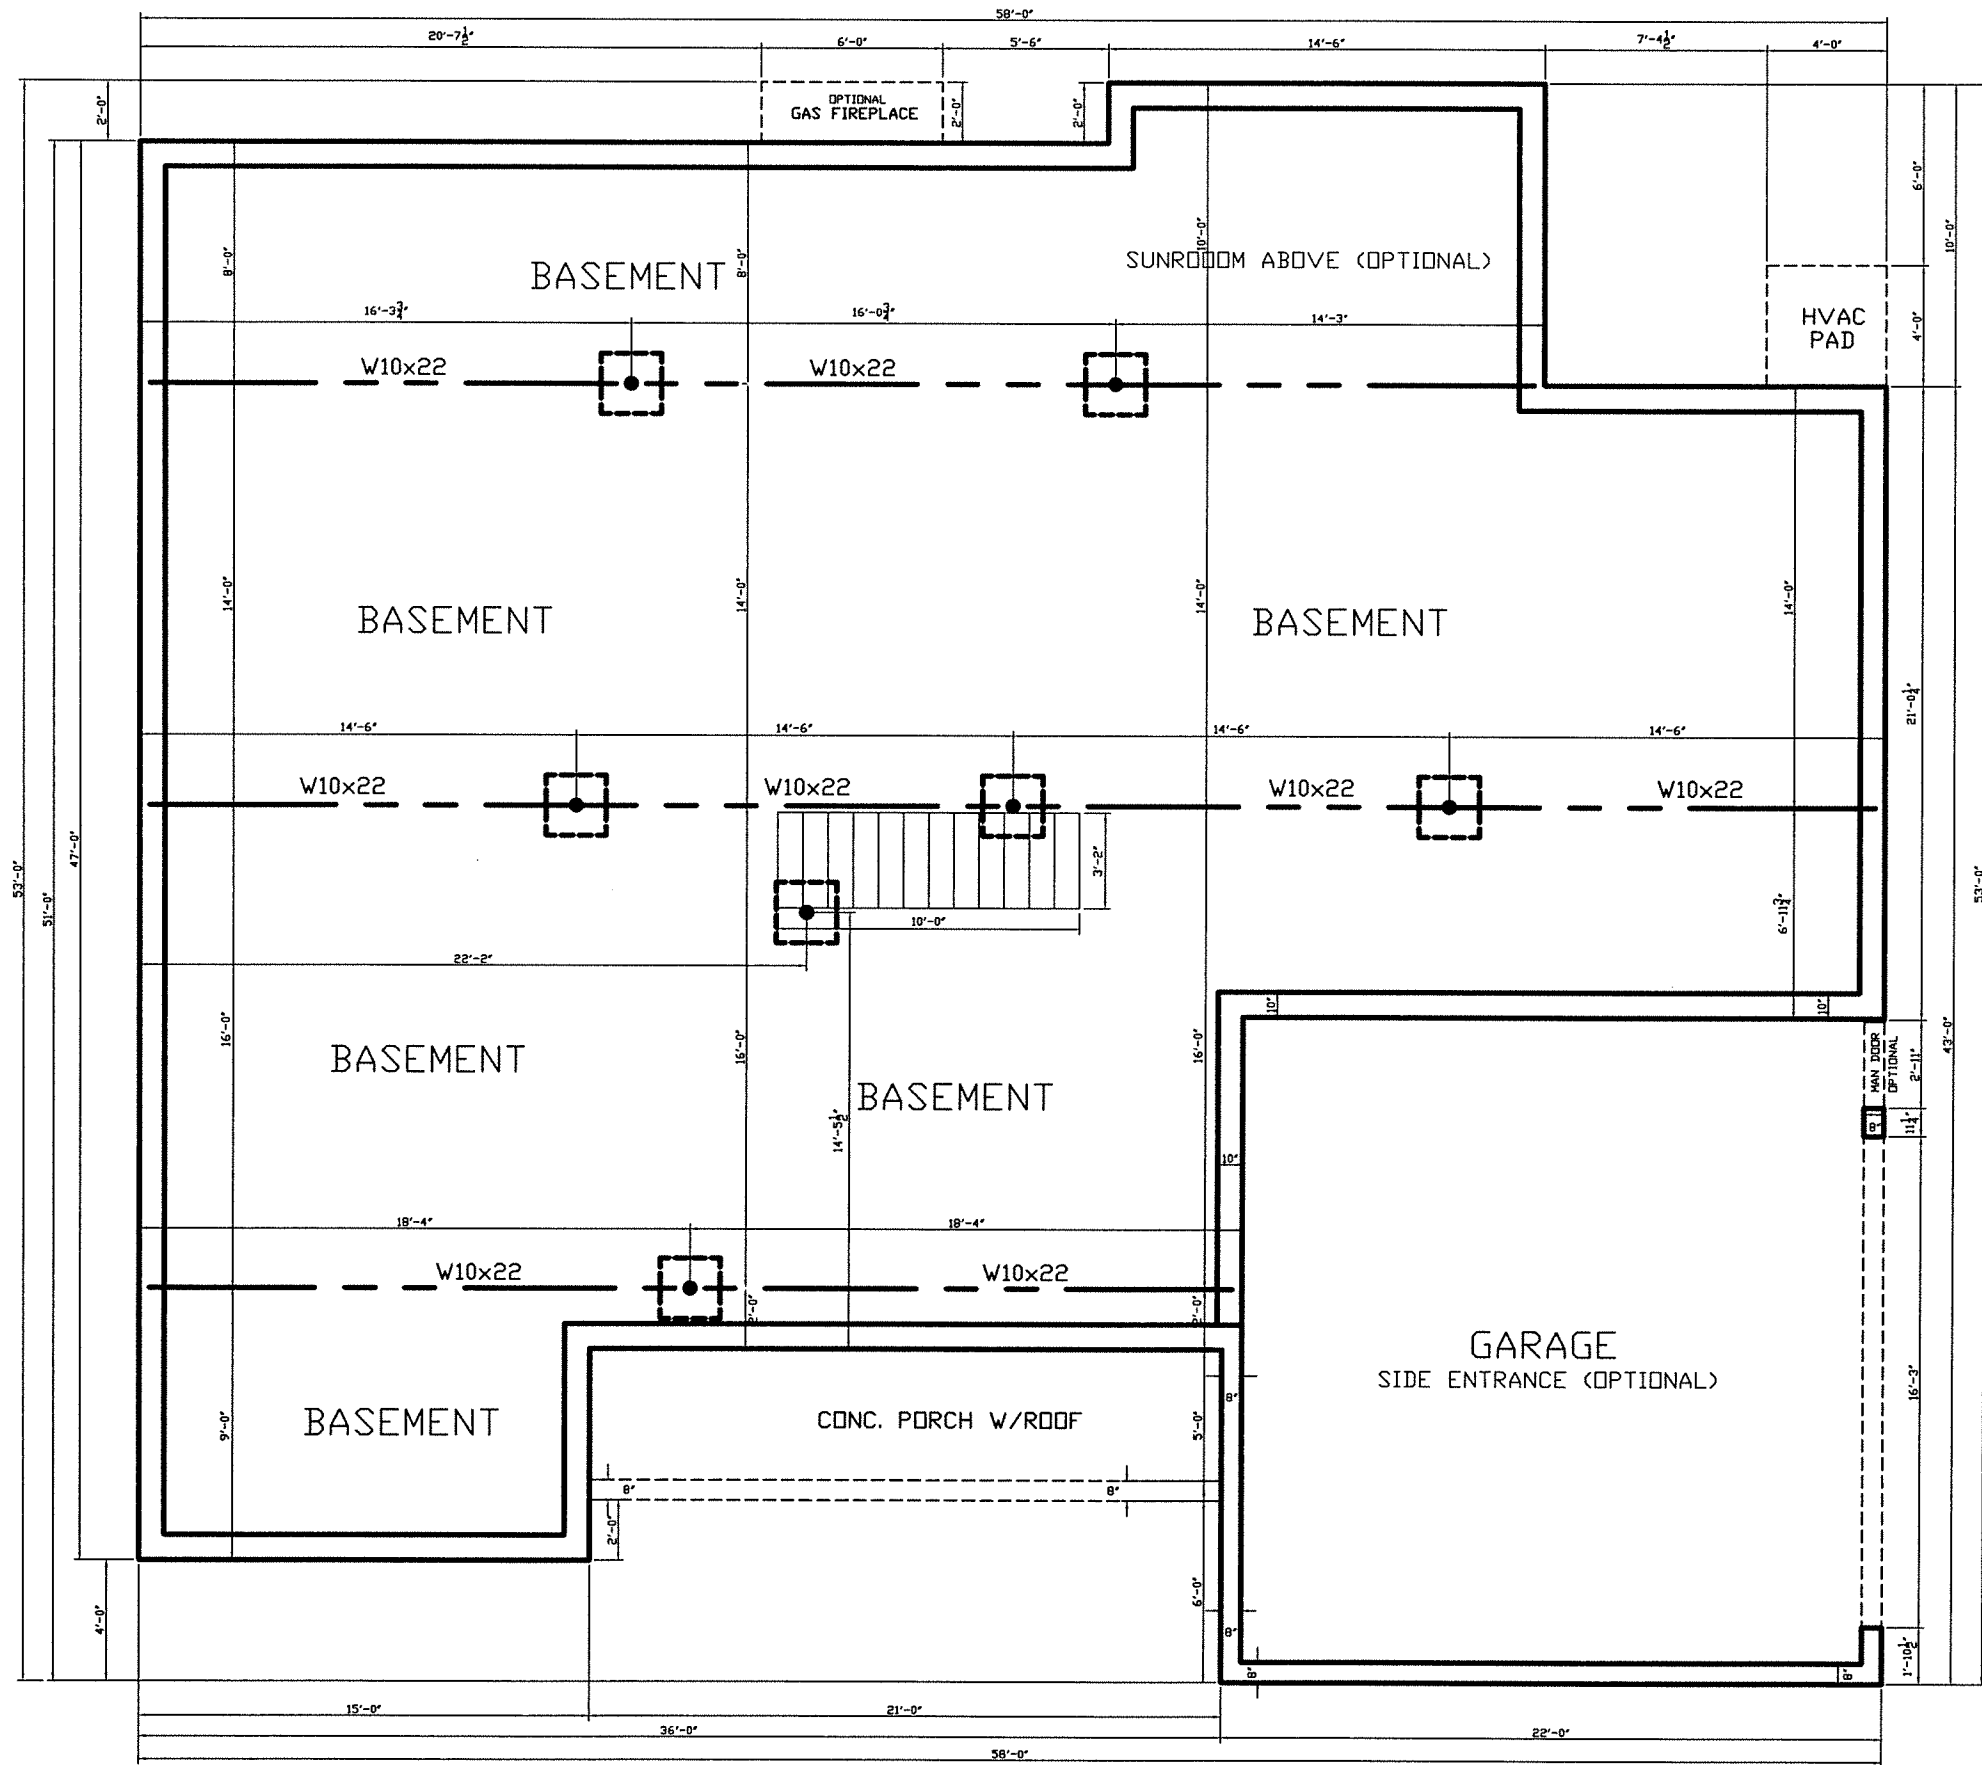


NOTE: ALL CONC. WALLS TO BE 10" UNLESS NOTED.

GARAGE RIGHT SIDE ENTRANCE
SCALE: 1/4"=1'-0"

FOUNDATION PLAN

TRENTON II BASEPLAN
GRANBURY MANOR

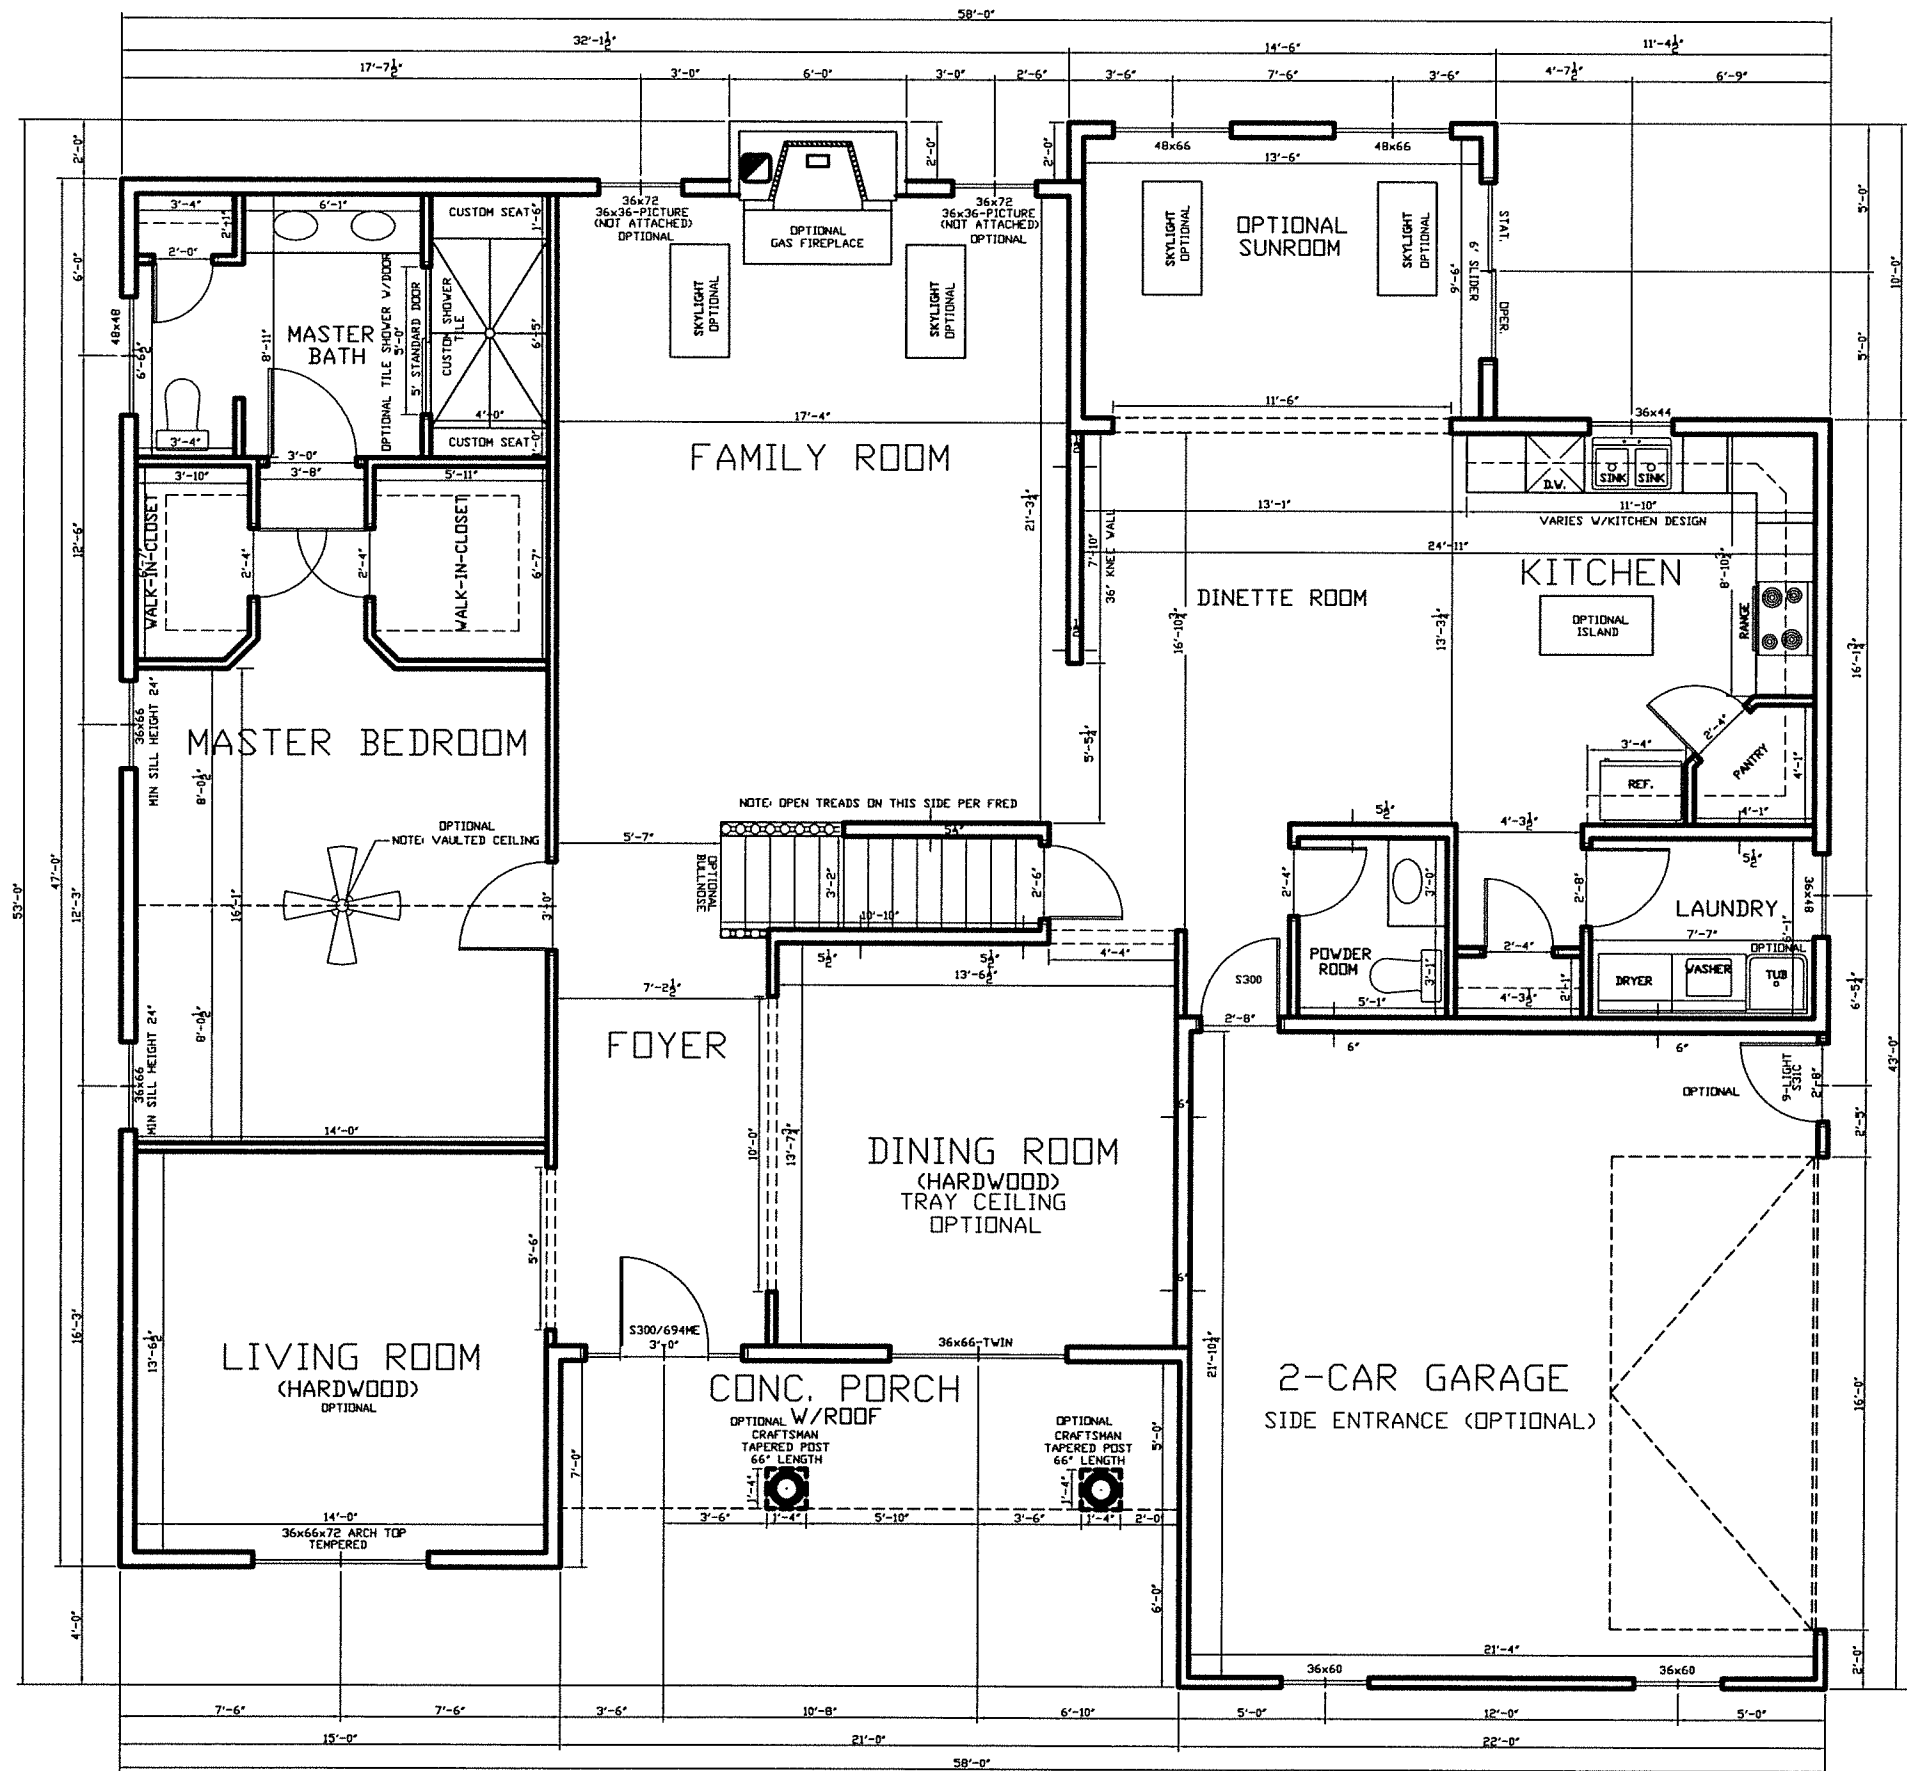

NOTE: ALL EXTERIOR WALL DIMENSIONS ARE 6" UNLESS NOTED.
 ALL INTERIOR WALL DIMENSIONS ARE 3-1/2" UNLESS NOTED.

FIRST FLOOR PLAN

GARAGE RIGHT SIDE ENTRANCE


SCALE: 1/4"=1'-0"

NOTE: FIRST FLOOR=1980 SQ. FT.

TRENTON II BASEPLAN

NOTE: SUNROOM ADDITIONAL 140 SQ. FT. (OPTIONAL)

GRANBURY MANOR

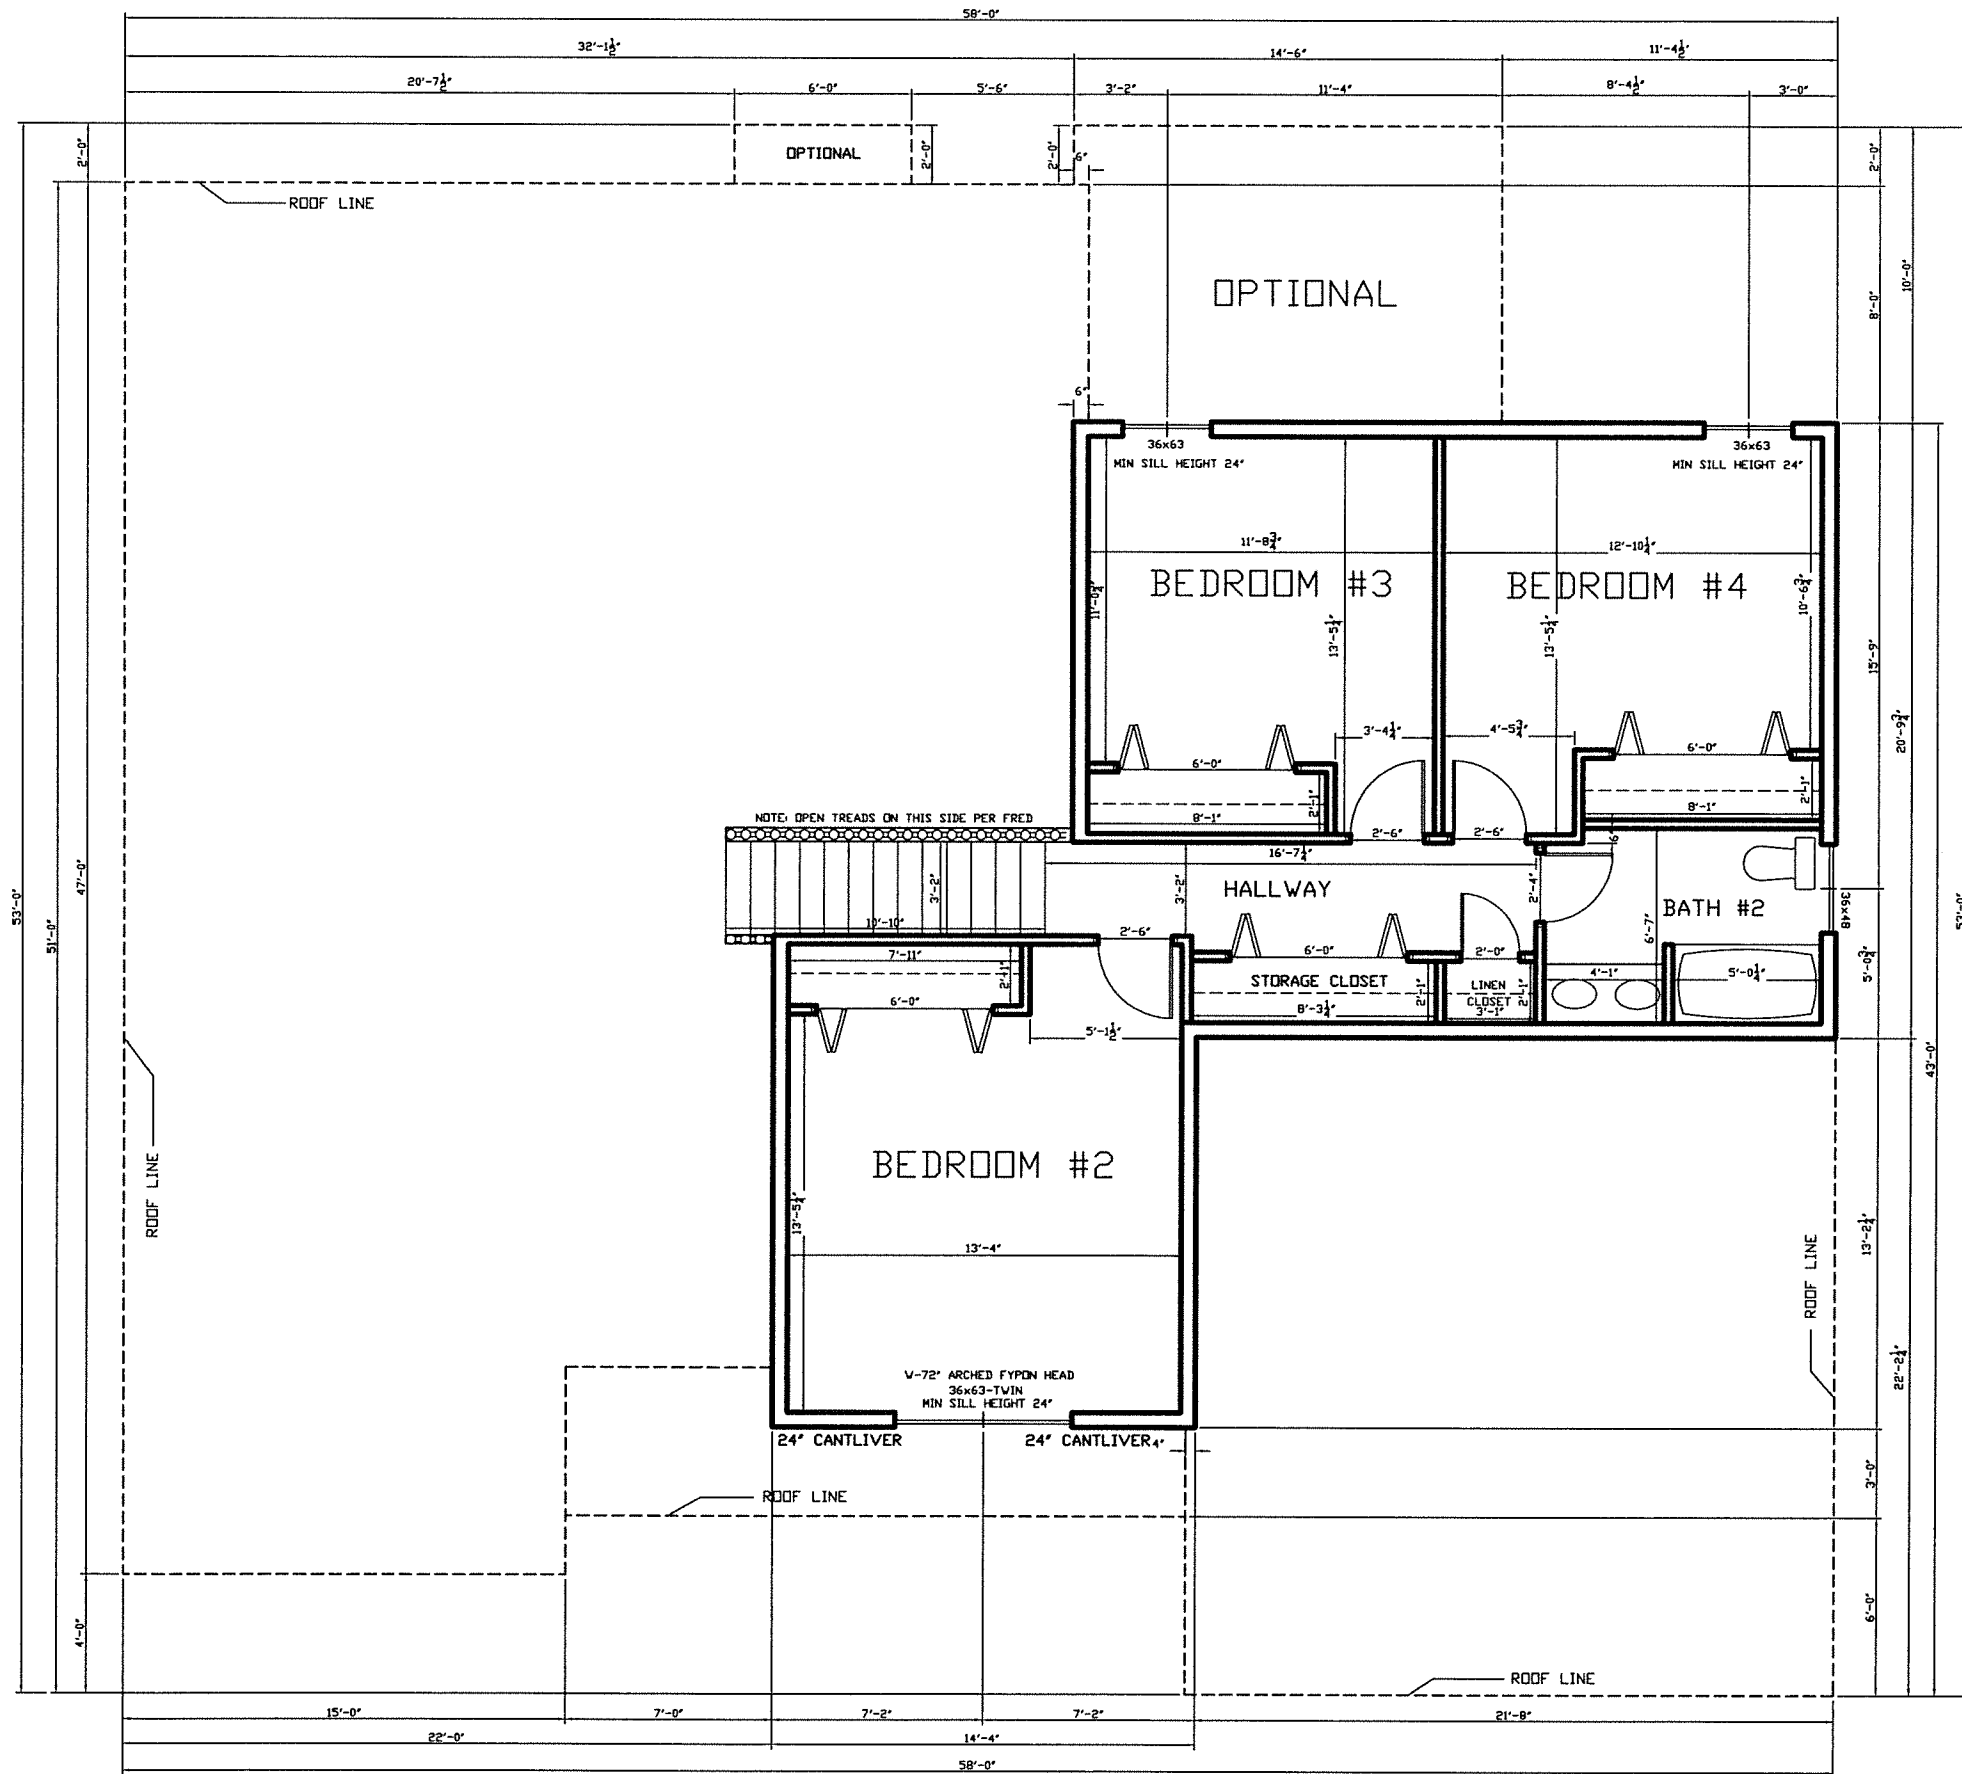

NOTE: ALL EXTERIOR WALL DIMENSIONS ARE 6" UNLESS NOTED.
 ALL INTERIOR WALL DIMENSIONS ARE 3-1/2" UNLESS NOTED.

GARAGE RIGHT SIDE ENTRANCE

SCALE: 1/4"=1'-0"

NOTE: SECOND FLOOR=767 SQ. FT.

SECOND FLOOR PLAN

TRENTON II BASEPLAN

GRANBURY MANOR