




## REAR ELEVATION

"THE VERMONT BASE PLAN"  
GRANBURY MANOR  
GARAGE LEFT SIDE ENTRANCE  
SCALE: 1/4"=1'-0"

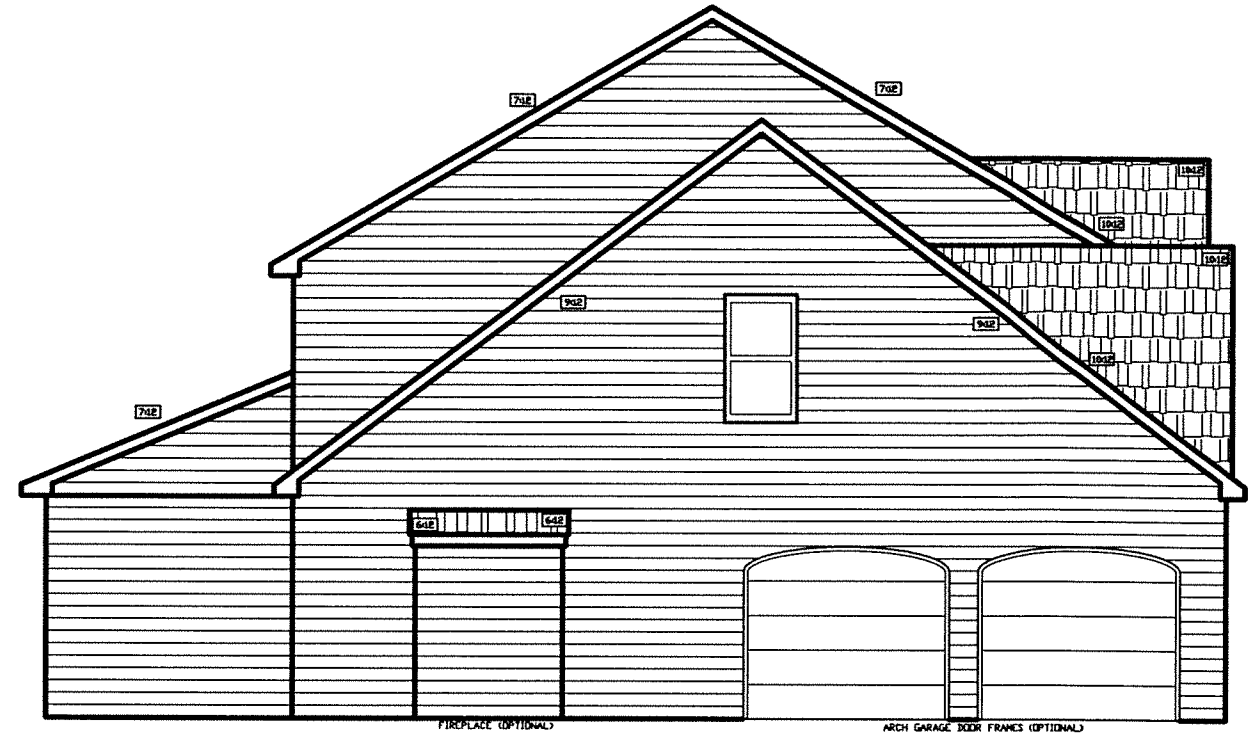

## LEFT SIDE ELEVATION


"THE VERMONT BASE PLAN"  
GRANBURY MANOR  
GARAGE LEFT SIDE ENTRANCE  
SCALE: 1/4"=1'-0"



## FRONT ELEVATION


"THE VERMONT BASE PLAN"  
GRANBURY MANOR  
GARAGE LEFT SIDE ENTRANCE  
SCALE: 1/4"=1'-0"

NOTE: SIDE ENTRANCE (OPTIONAL)

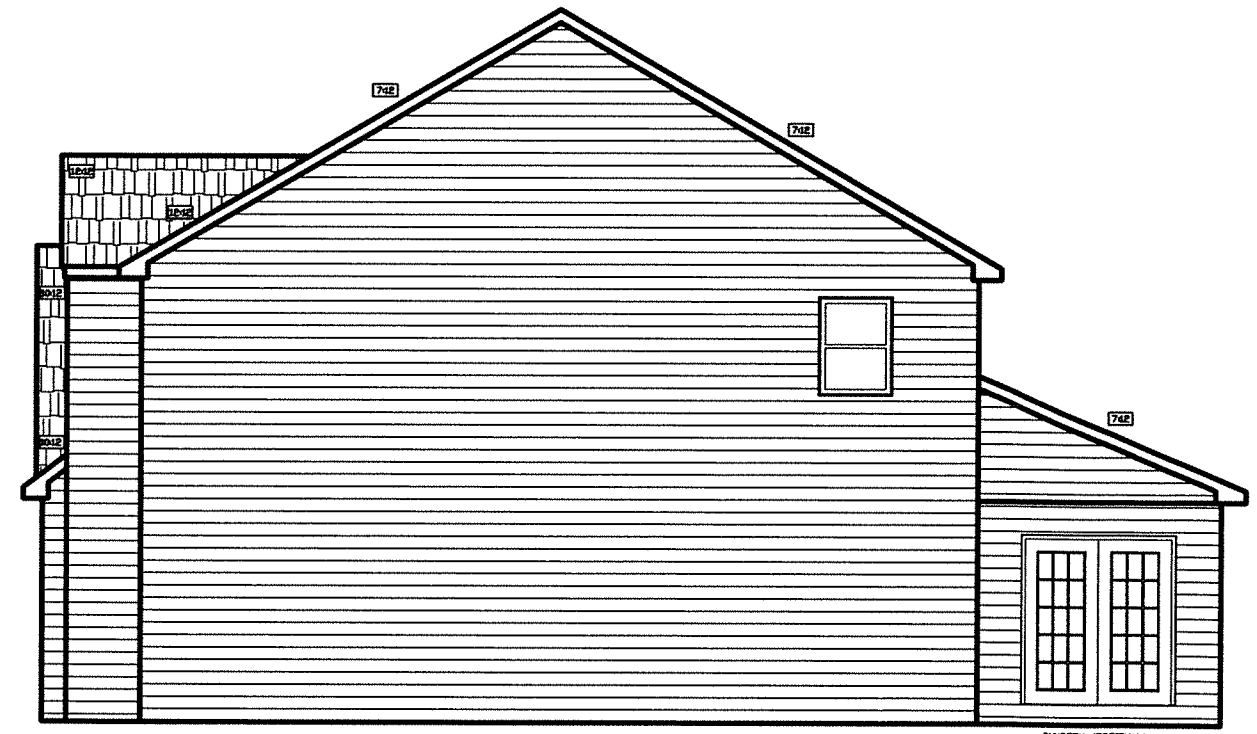

## RIGHT SIDE ELEVATION

"THE VERMONT BASE PLAN"  
GRANBURY MANOR  
GARAGE LEFT SIDE ENTRANCE  
SCALE: 1/4"=1'-0"

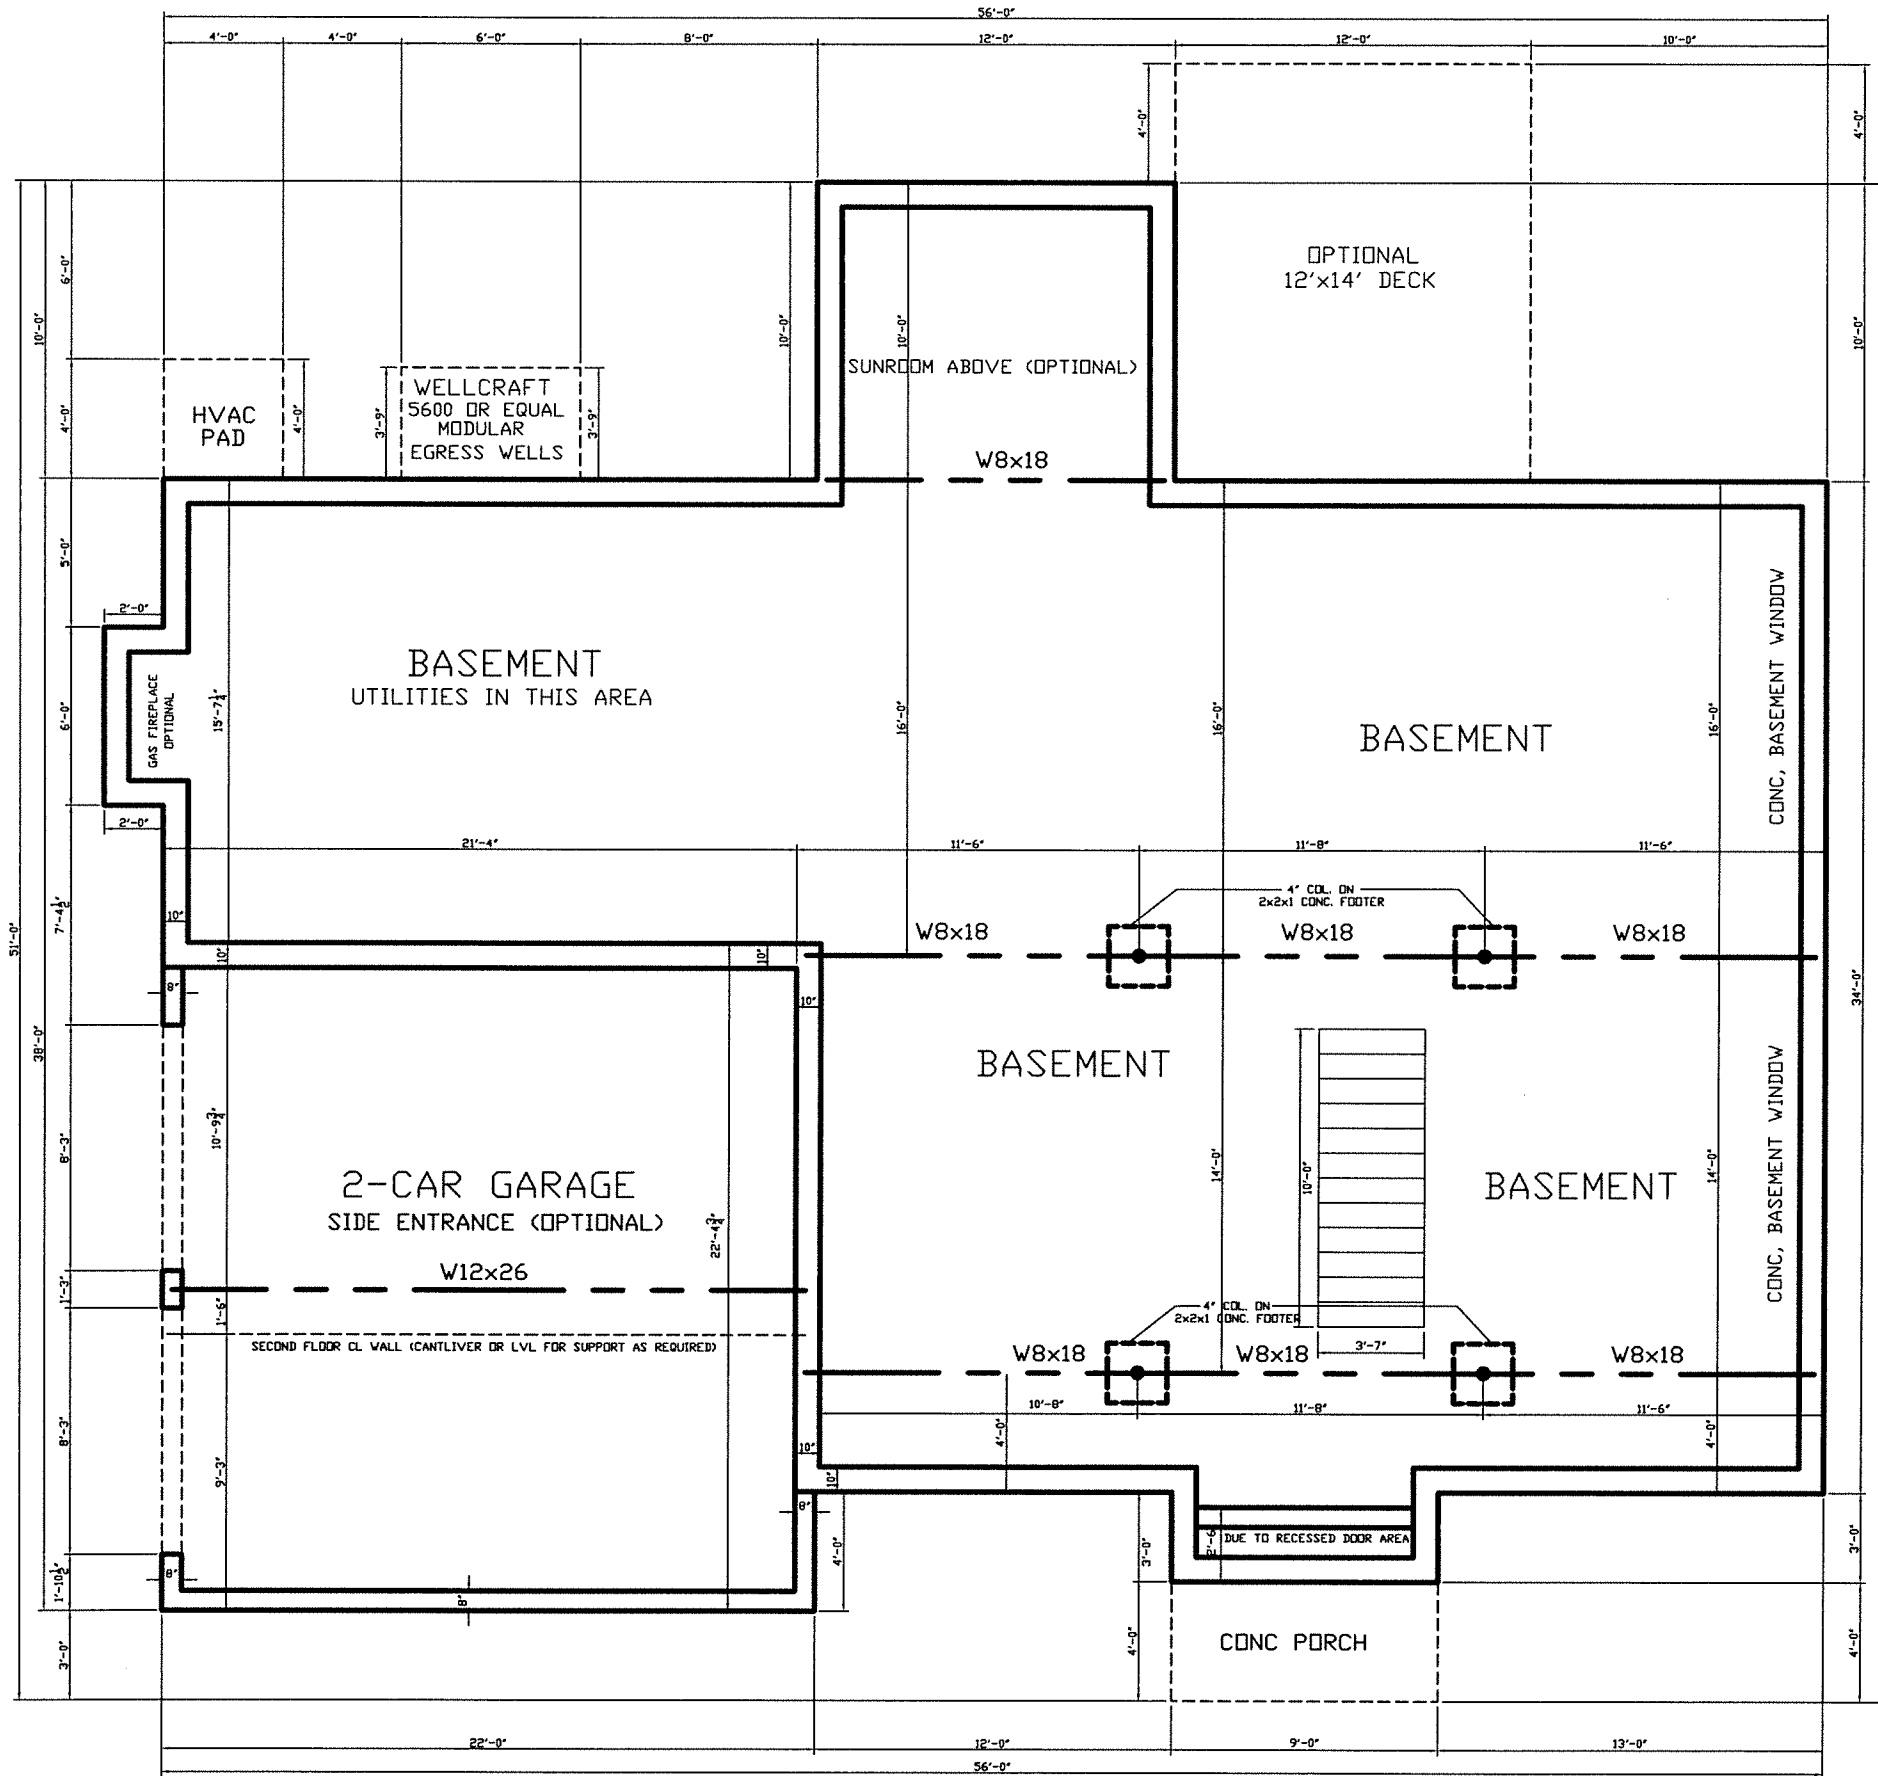


# FOUNDATION PLAN

"THE VERMONT BASE PLAN"  
GRANBURY MANOR

NOTE: ALL CONC. WALLS TO BE 10" UNLESS NOTED.

GARAGE LEFT SIDE ENTRANCE  
SCALE: 1/4"=1'-0"

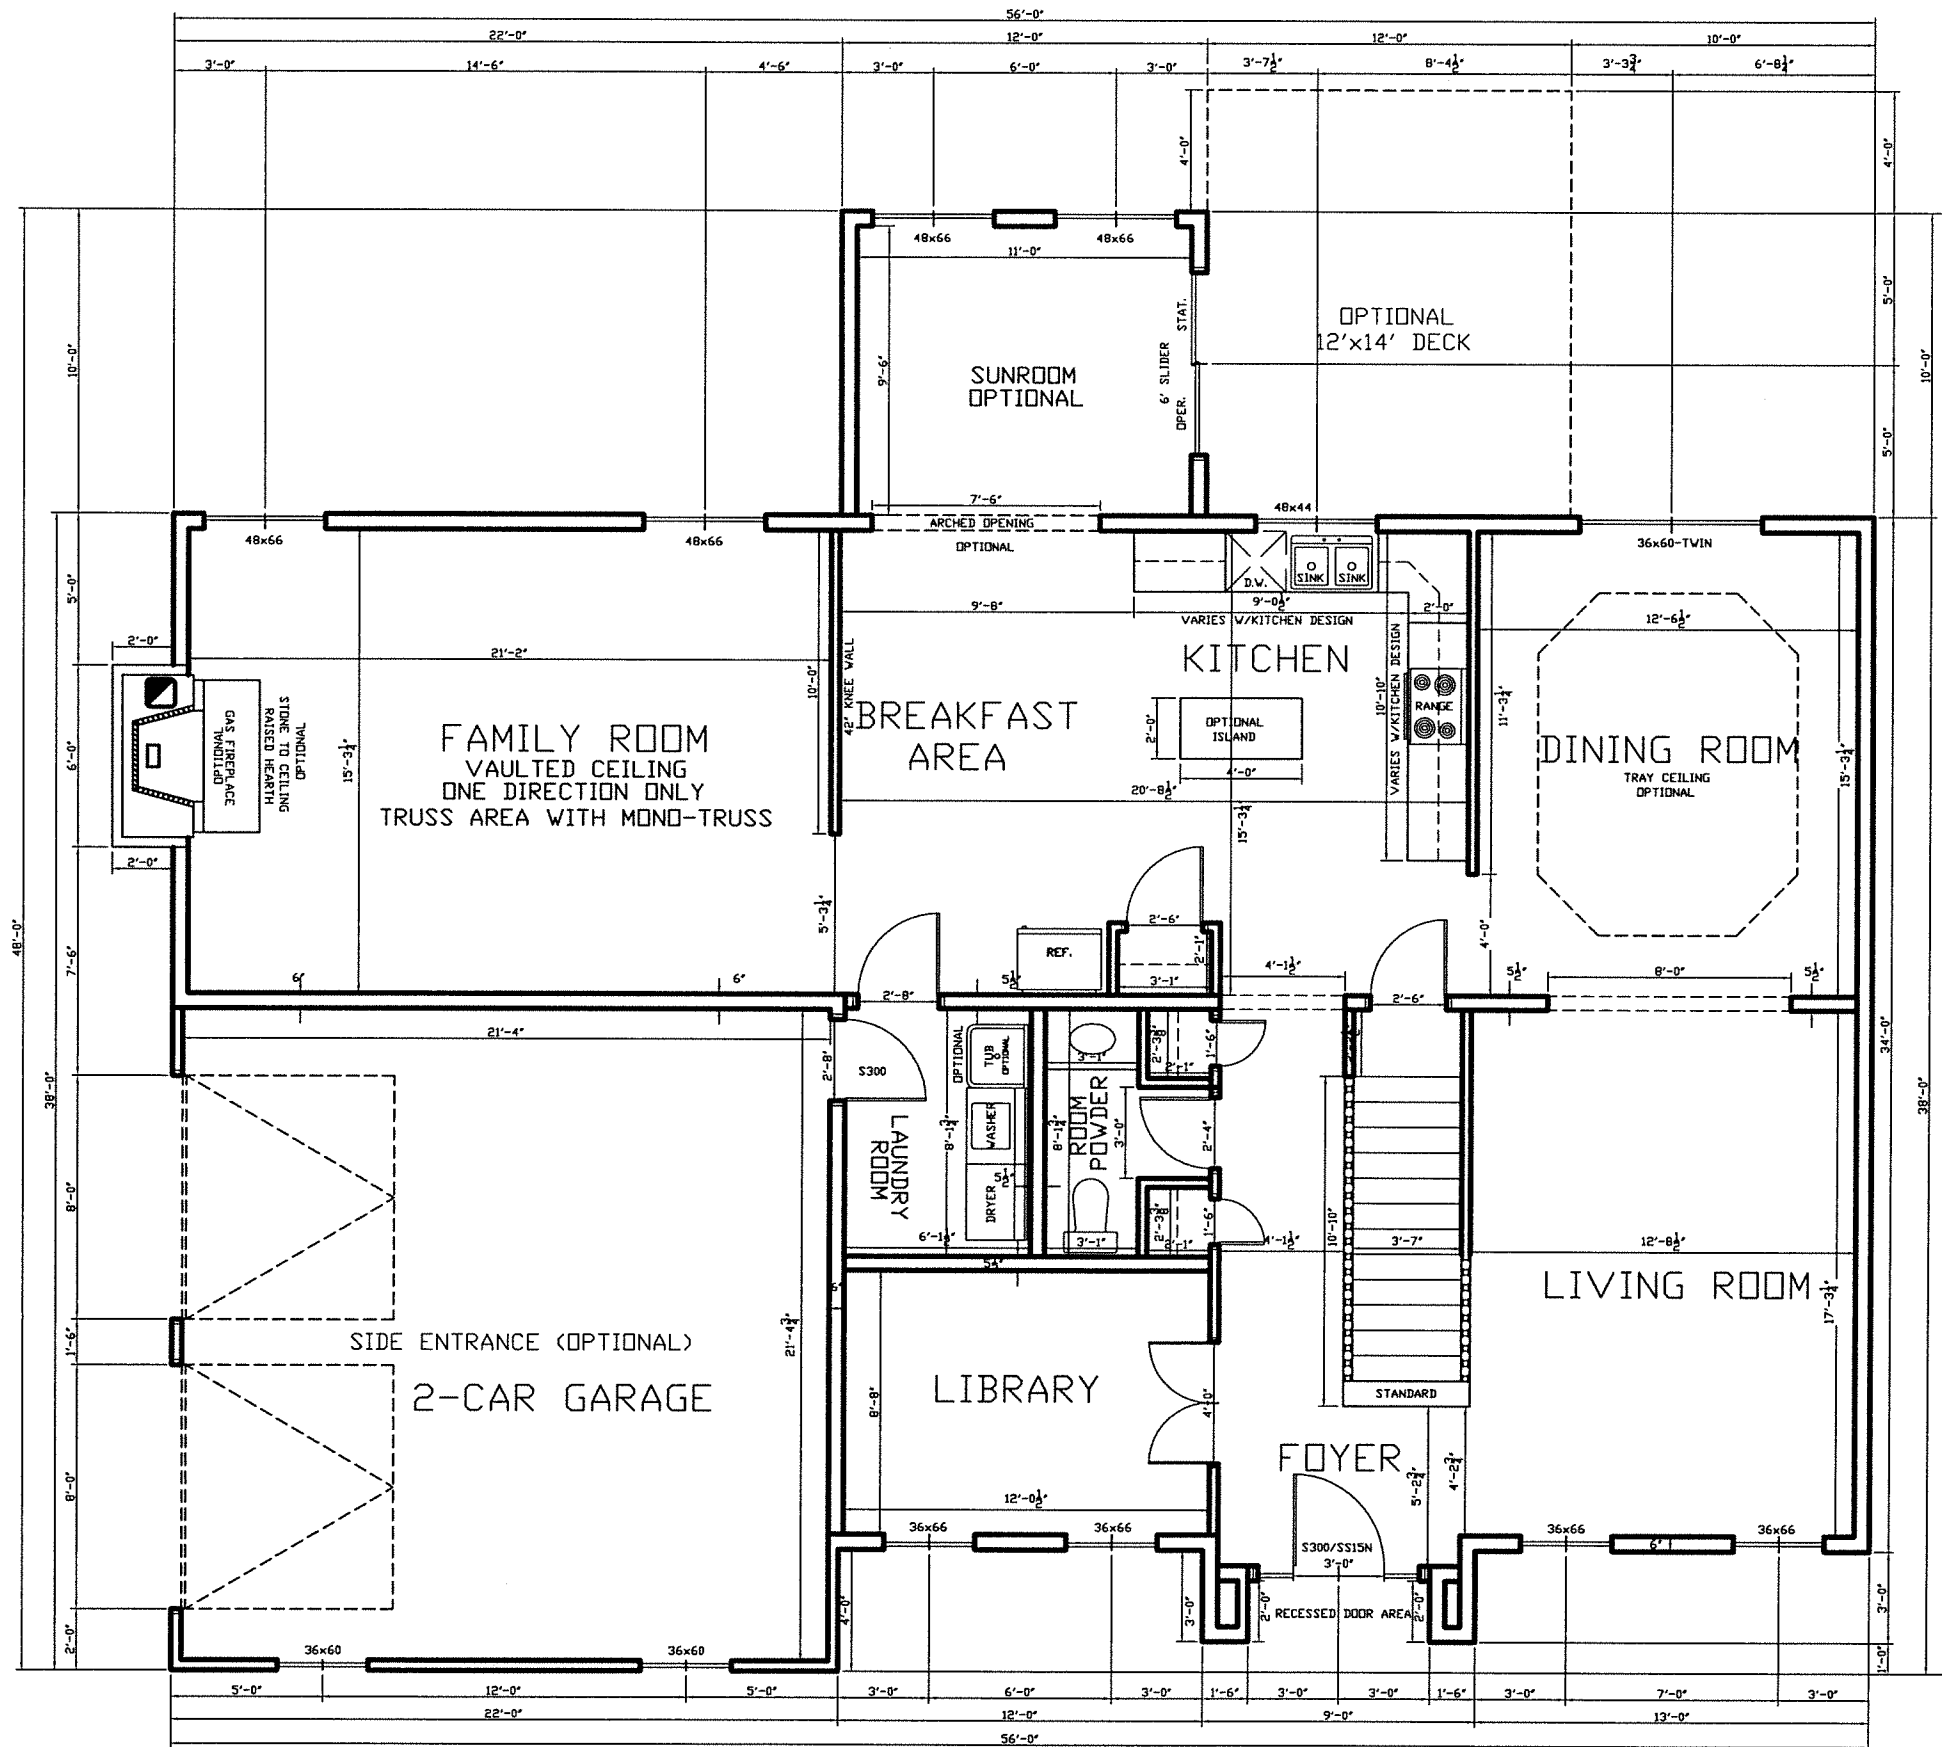


# FIRST FLOOR PLAN

"THE VERMONT BASE PLAN"  
GRANBURY MANOR

NOTE: ALL EXTERIOR WALL DIMENSIONS ARE 6" UNLESS NOTED.  
ALL INTERIOR WALL DIMENSIONS ARE 3-1/2" UNLESS NOTED.

GARAGE LEFT SIDE ENTRANCE

NOTE: FIRST FLOOR=1535 SQ. FT. SCALE: 1/4"=1'-0"  
NOTE: SUNROOM ADDITIONAL 120 SQ. FT. (OPTIONAL)

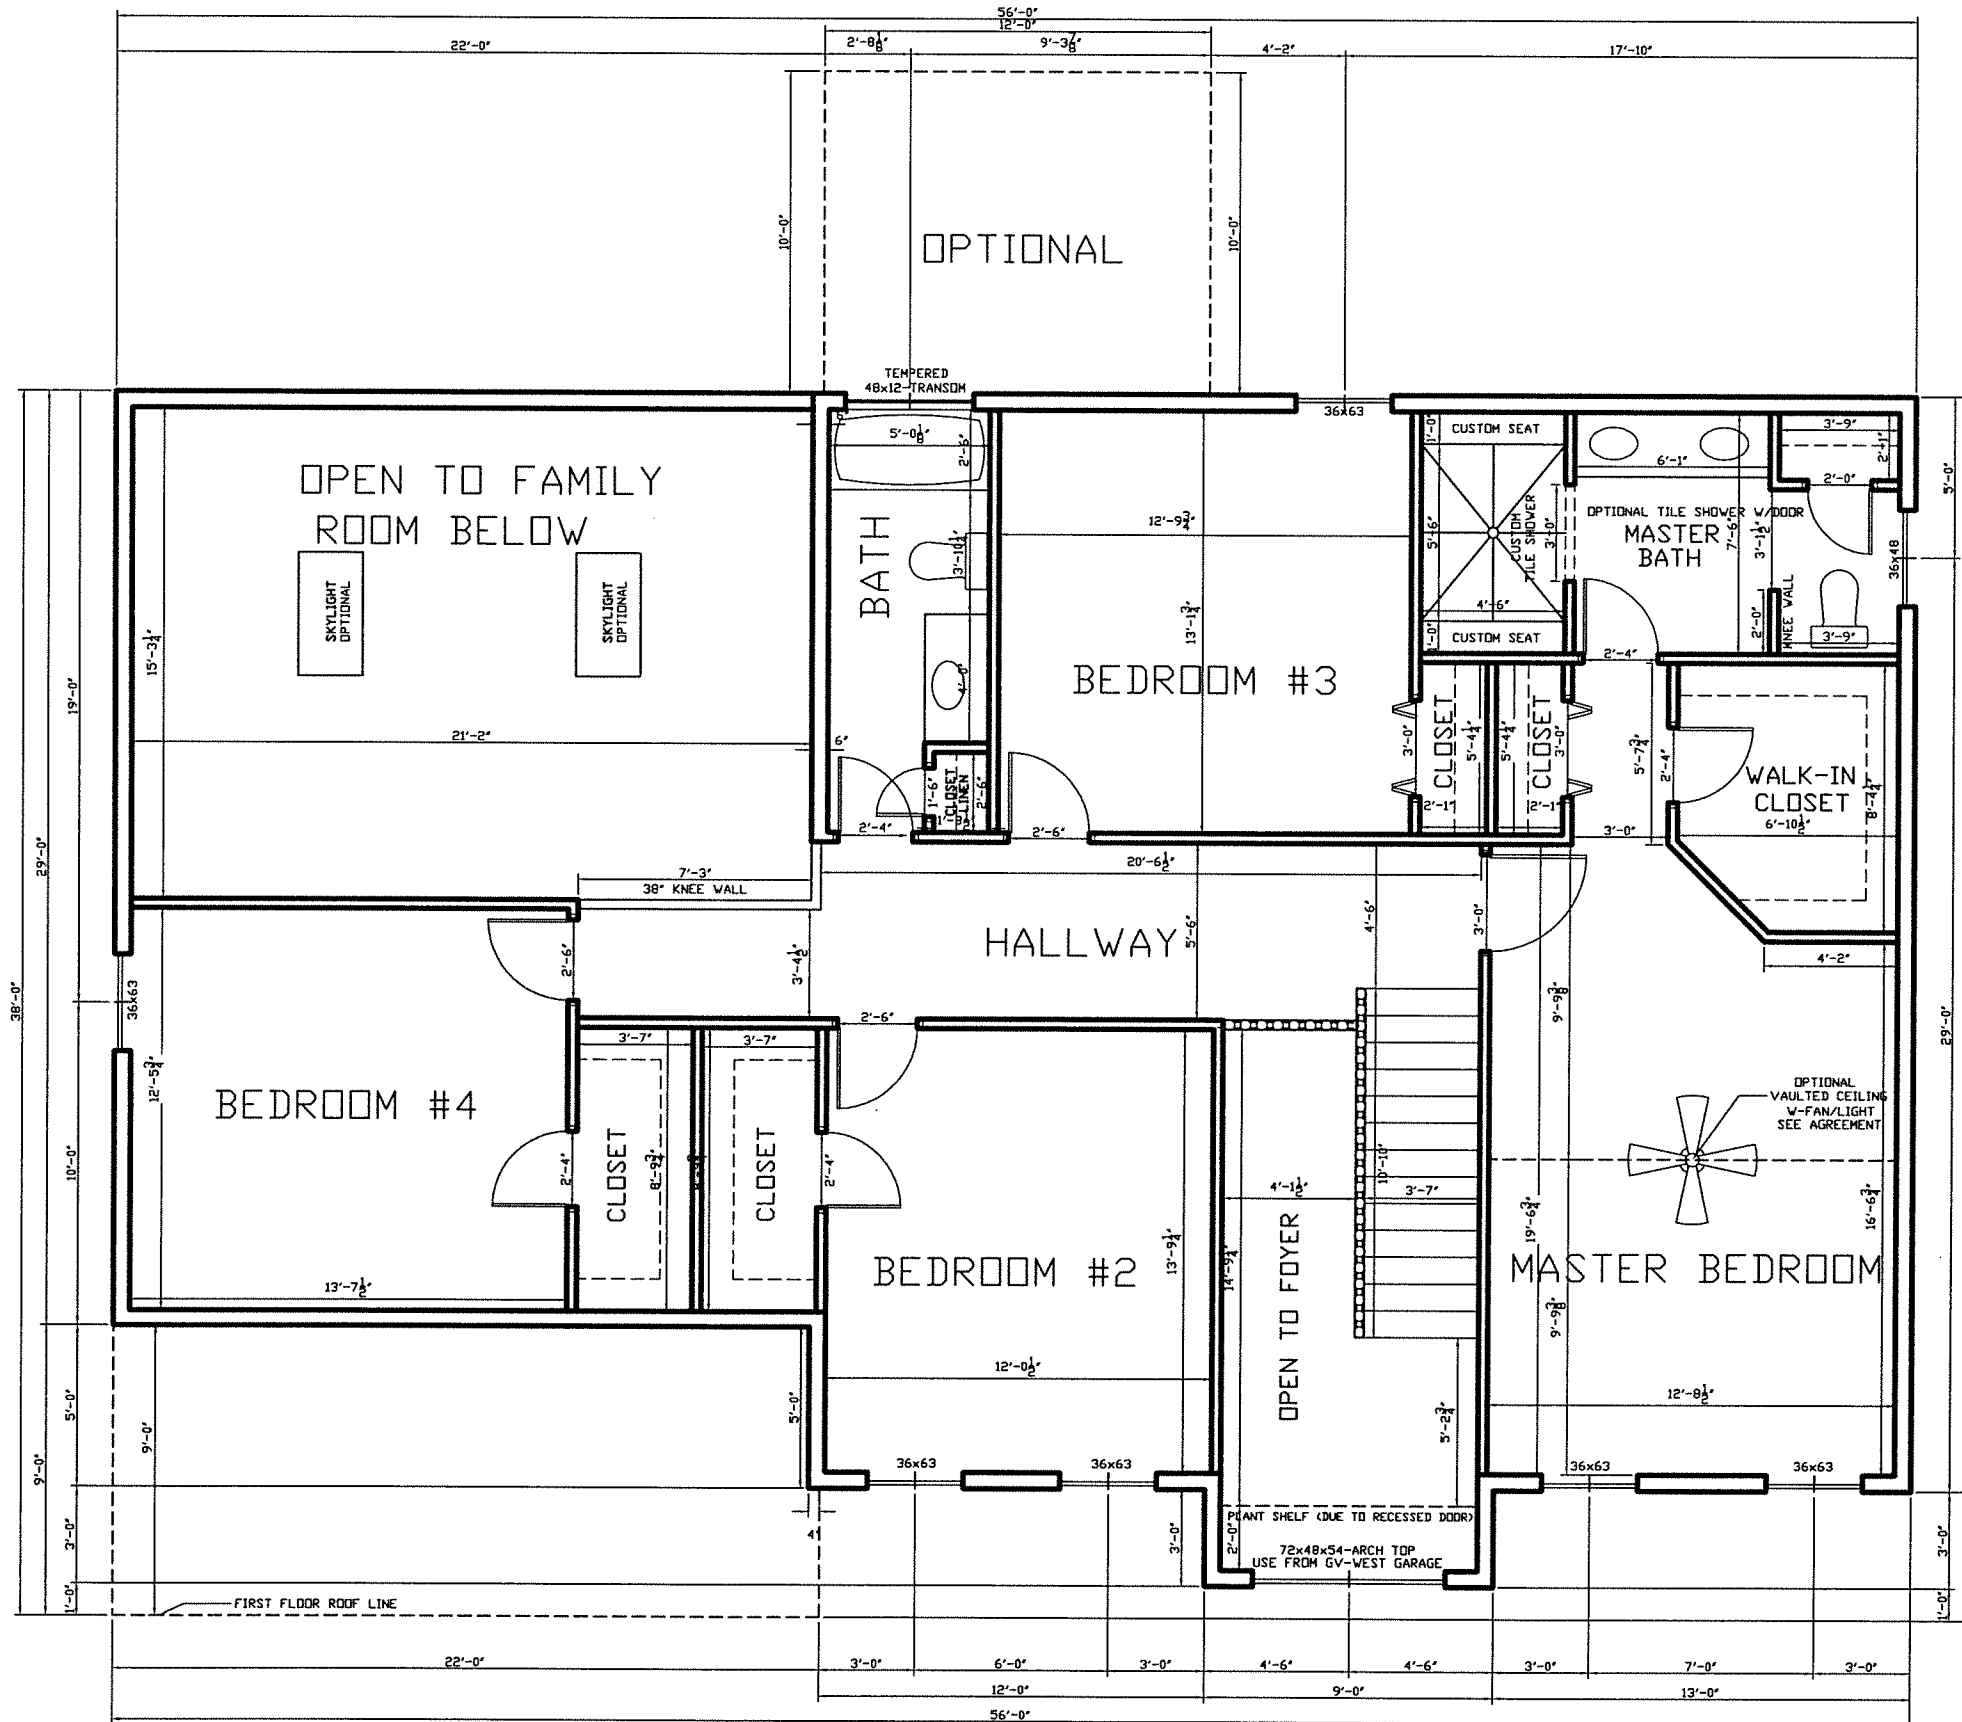

# SECOND FLOOR PLAN

"THE VERMONT BASE PLAN"  
GRANBURY MANOR

NOTE: ALL EXTERIOR WALL DIMENSIONS ARE 6" UNLESS NOTED.  
ALL INTERIOR WALL DIMENSIONS ARE 3-1/2" UNLESS NOTED.

GARAGE LEFT SIDE ENTRANCE

NOTE: SECOND FLOOR=1334 SQ. FT.

SCALE: 1/4"=1'-0"