



REAR ELEVATION

LILY CAPRI II BASEPLAN
HEIDELBERG CROSSING
GARAGE RIGHT
SCALE: 1/4"=1'-0"




LEFT SIDE ELEVATION

LILY CAPRI II BASEPLAN
HEIDELBERG CROSSING
GARAGE RIGHT
SCALE: 1/4"=1'-0"




FRONT ELEVATION

LILY CAPRI II BASEPLAN
HEIDELBERG CROSSING
GARAGE RIGHT
SCALE: 1/4"=1'-0"

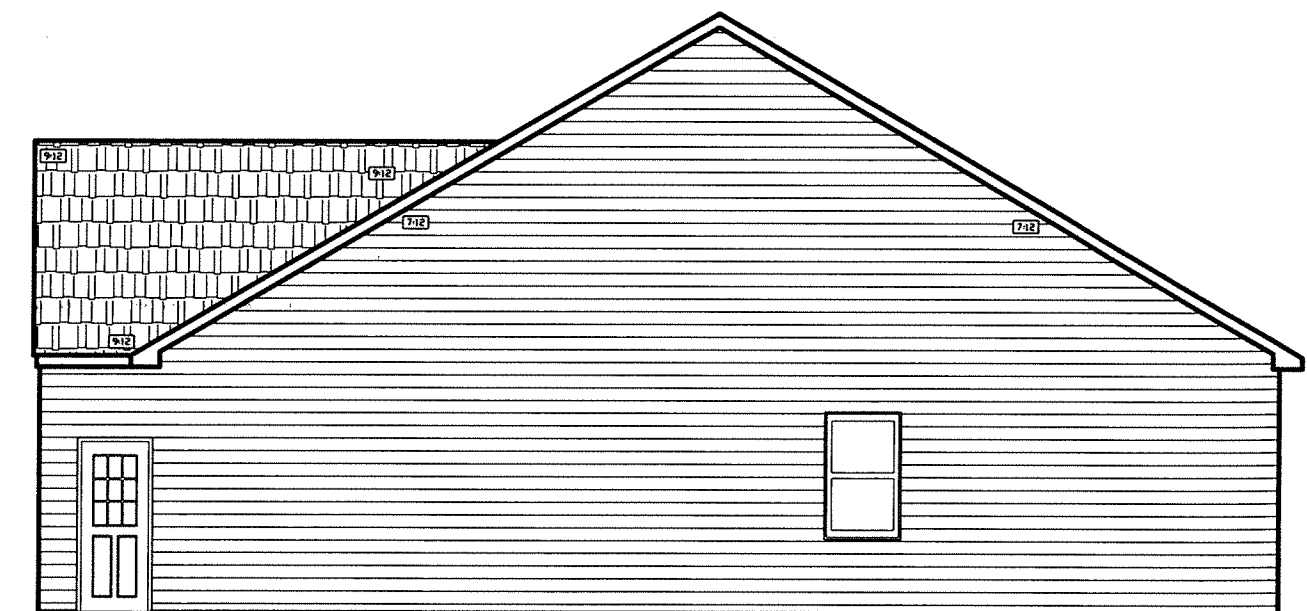

RIGHT SIDE ELEVATION

LILY CAPRI II BASEPLAN
HEIDELBERG CROSSING
GARAGE RIGHT
SCALE: 1/4"=1'-0"

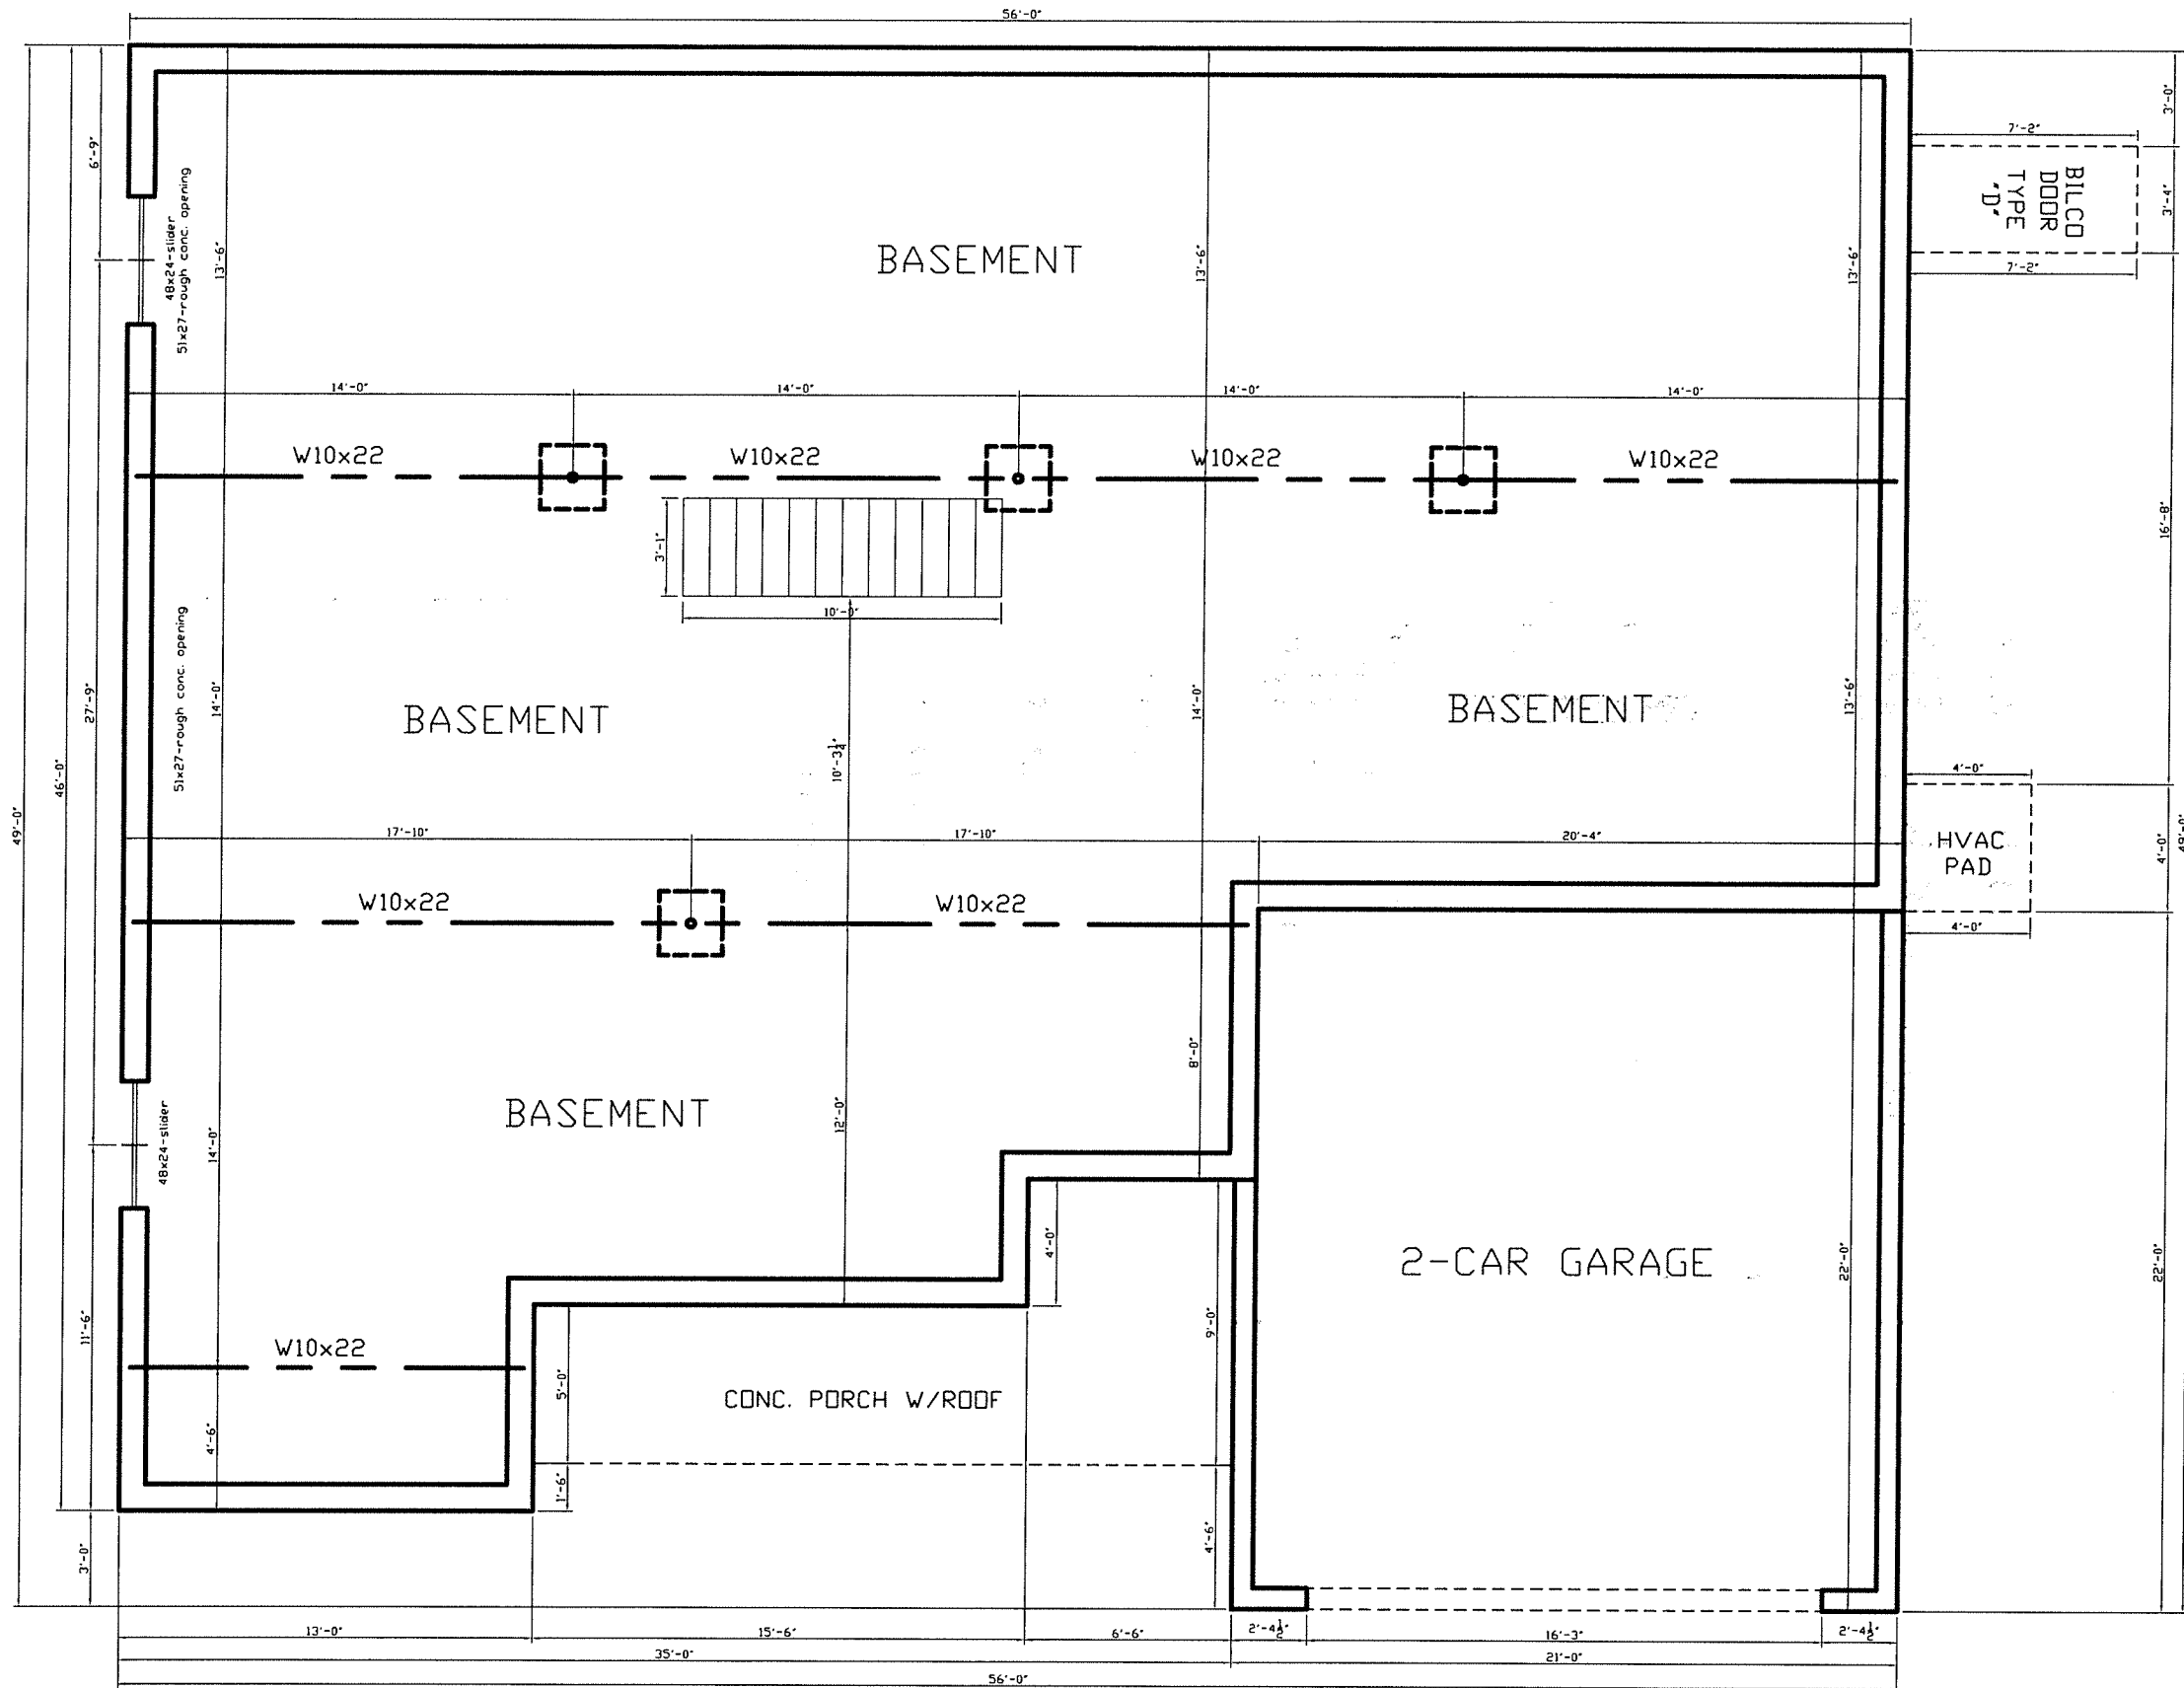


NOTE: ALL CONC. WALLS TO BE 10" UNLESS NOTED.

GARAGE RIGHT
SCALE: 1/4"=1'-0"

FOUNDATION PLAN

LILY CAPRI II BASEPLAN
HEIDELBERG CROSSING

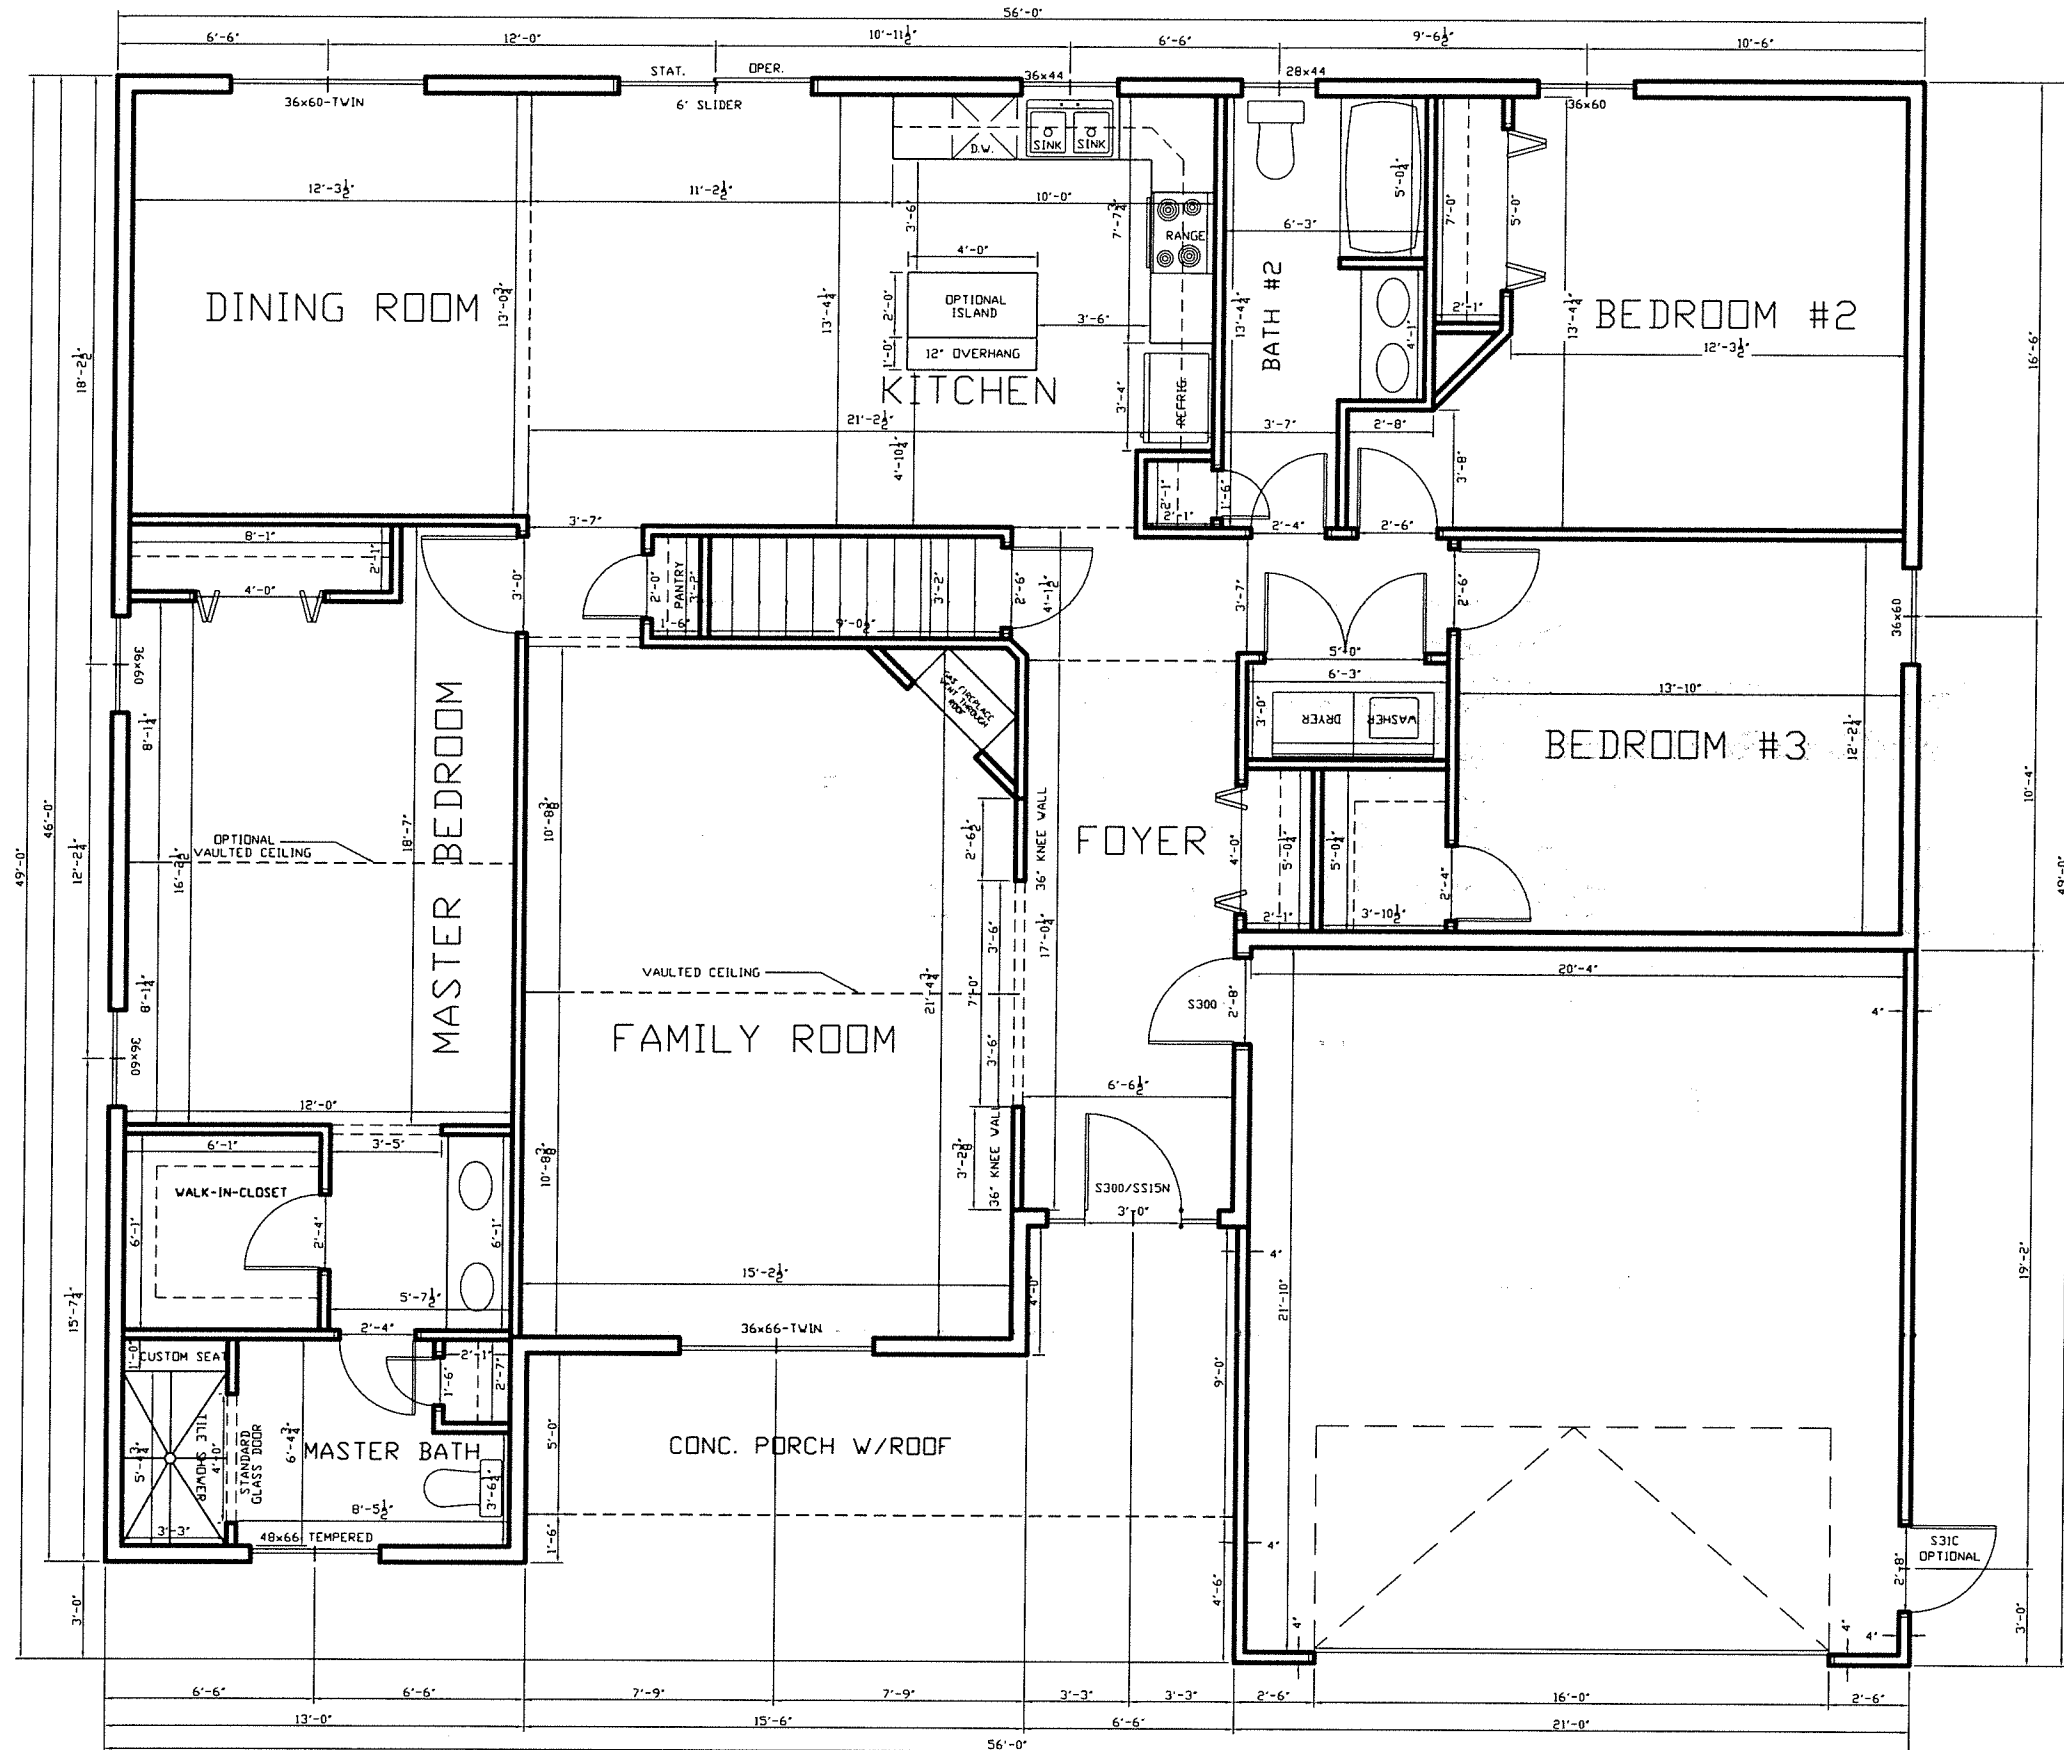

NOTE: ALL EXTERIOR WALL DIMENSIONS ARE 6" UNLESS NOTED.
 ALL INTERIOR WALL DIMENSIONS ARE 3-1/2" UNLESS NOTED.

FIRST FLOOR PLAN

GARAGE RIGHT

SCALE: 1/4"=1'-0"

NOTE: FIRST FLOOR = 2008 SQ. FT.

LILY CAPRI II BASEPLAN
 HEIDELBERG CROSSING