


# FRONT ELEVATION

THE SAINT CLAIR BASEPLAN  
HEIDELBERG CROSSING  
GARAGE RIGHT

SCALE: 1/4"=1'-0"

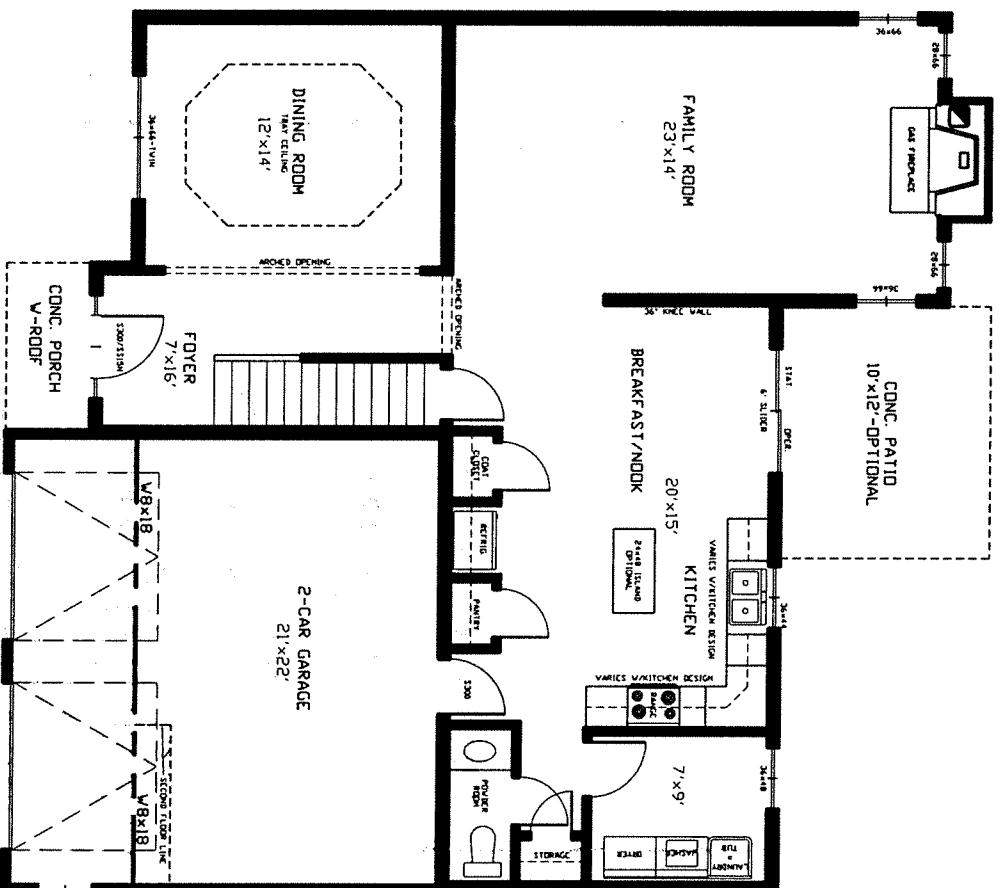


# FIRST FLOOR PLAN

THE SAINT CLAIR BASEPLAN  
HEIDELBERG CROSSING  
FIRST FLOOR: 1192 SQ. FT.

# GARAGE RIGHT

SCALE: 1/4"=1'-0"

NOTE: ALL EXTERIOR WALL DIMENSIONS ARE 6" UNLESS NOTED.  
ALL INTERIOR WALL DIMENSIONS ARE 3-1/2" UNLESS NOTED.

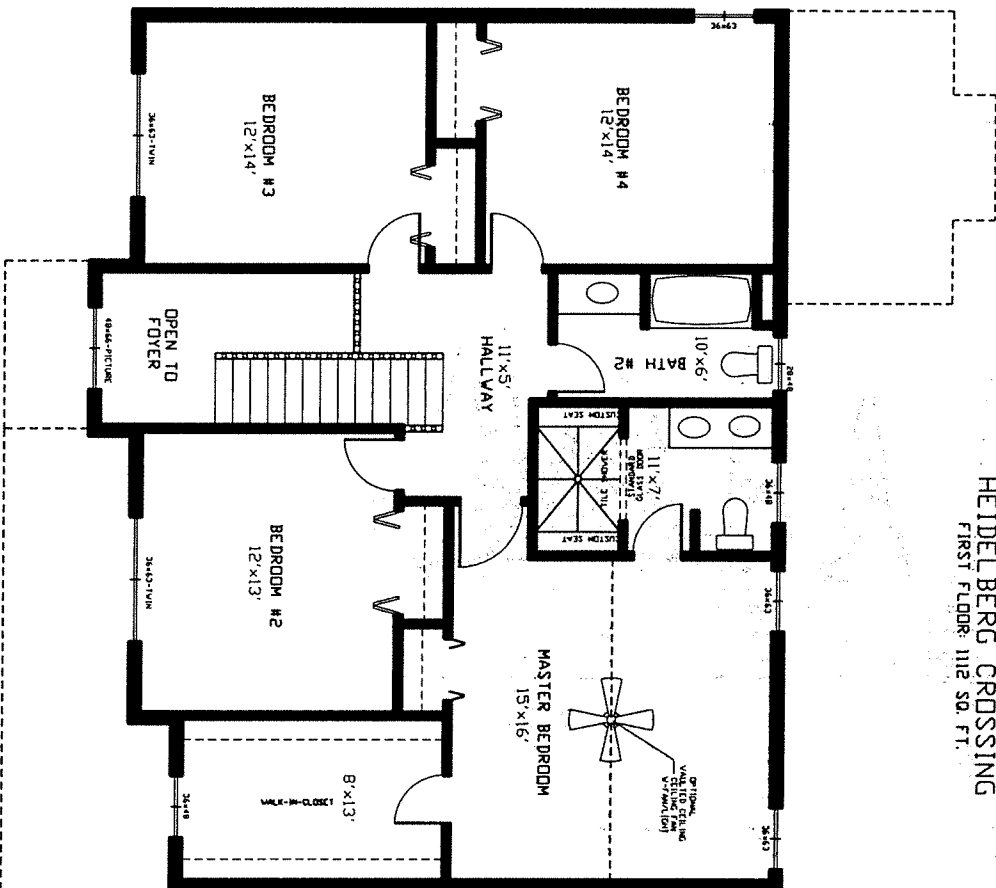

# SECOND FLOOR PLAN

THE SAINT CLAIR BASEPLAN  
HEIDELBERG CROSSING  
SECOND FLOOR: 1192 SQ. FT.

NOTE: ALL EXTERIOR WALL DIMENSIONS ARE 6" UNLESS NOTED.  
ALL INTERIOR WALL DIMENSIONS ARE 3-1/2" UNLESS NOTED.


# GARAGE RIGHT

SCALE: 1/4"=1'-0"



## REAR ELEVATION

THE SAINT CLAIR BASEPLAN  
HEIDELBERG CROSSING  
GARAGE RIGHT  
SCALE: 1/4"=1'-0"

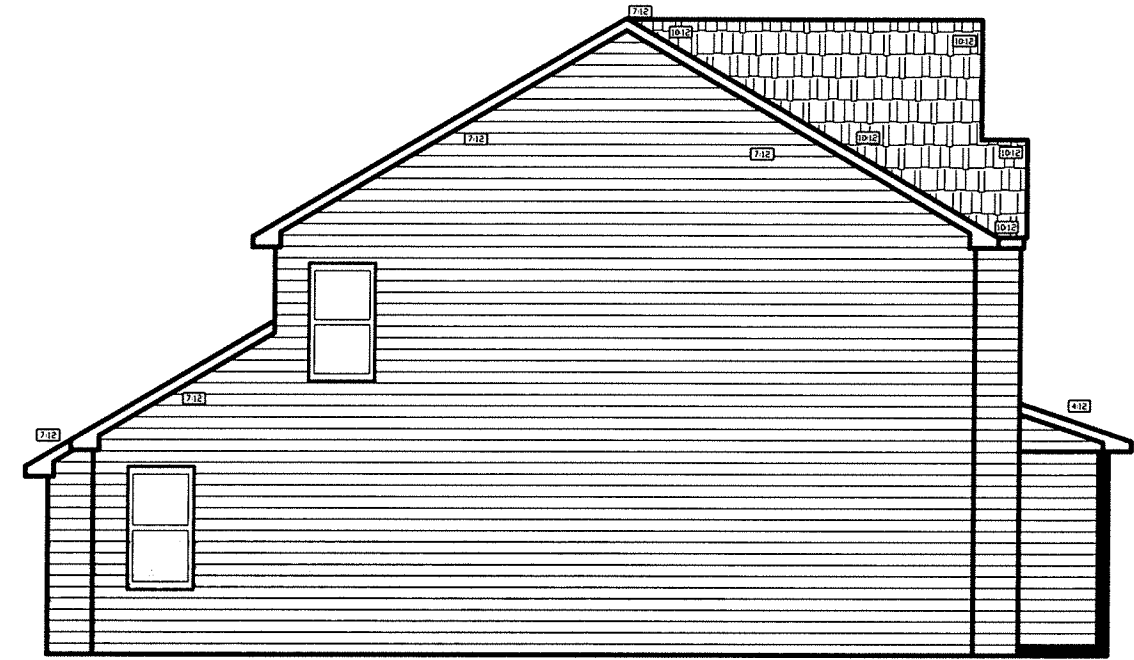


## LEFT SIDE ELEVATION

THE SAINT CLAIR BASEPLAN  
HEIDELBERG CROSSING  
GARAGE RIGHT  
SCALE: 1/4"=1'-0"




## FRONT ELEVATION

THE SAINT CLAIR BASEPLAN  
HEIDELBERG CROSSING  
GARAGE RIGHT  
SCALE: 1/4"=1'-0"

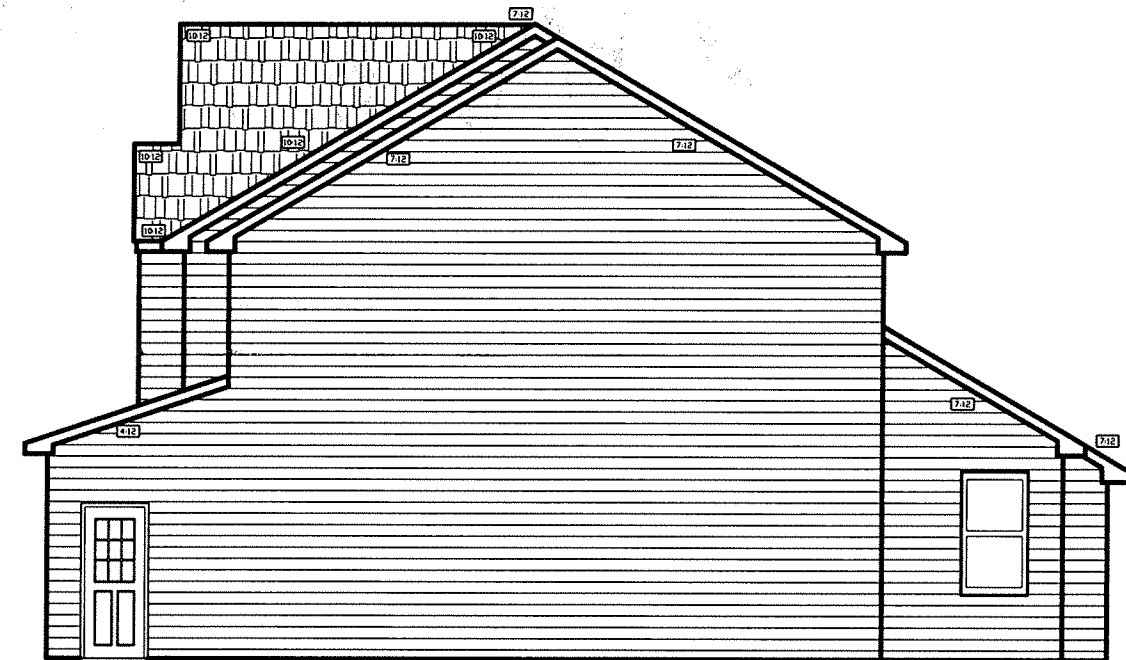

## RIGHT SIDE ELEVATION

THE SAINT CLAIR BASEPLAN  
HEIDELBERG CROSSING  
GARAGE RIGHT  
SCALE: 1/4"=1'-0"

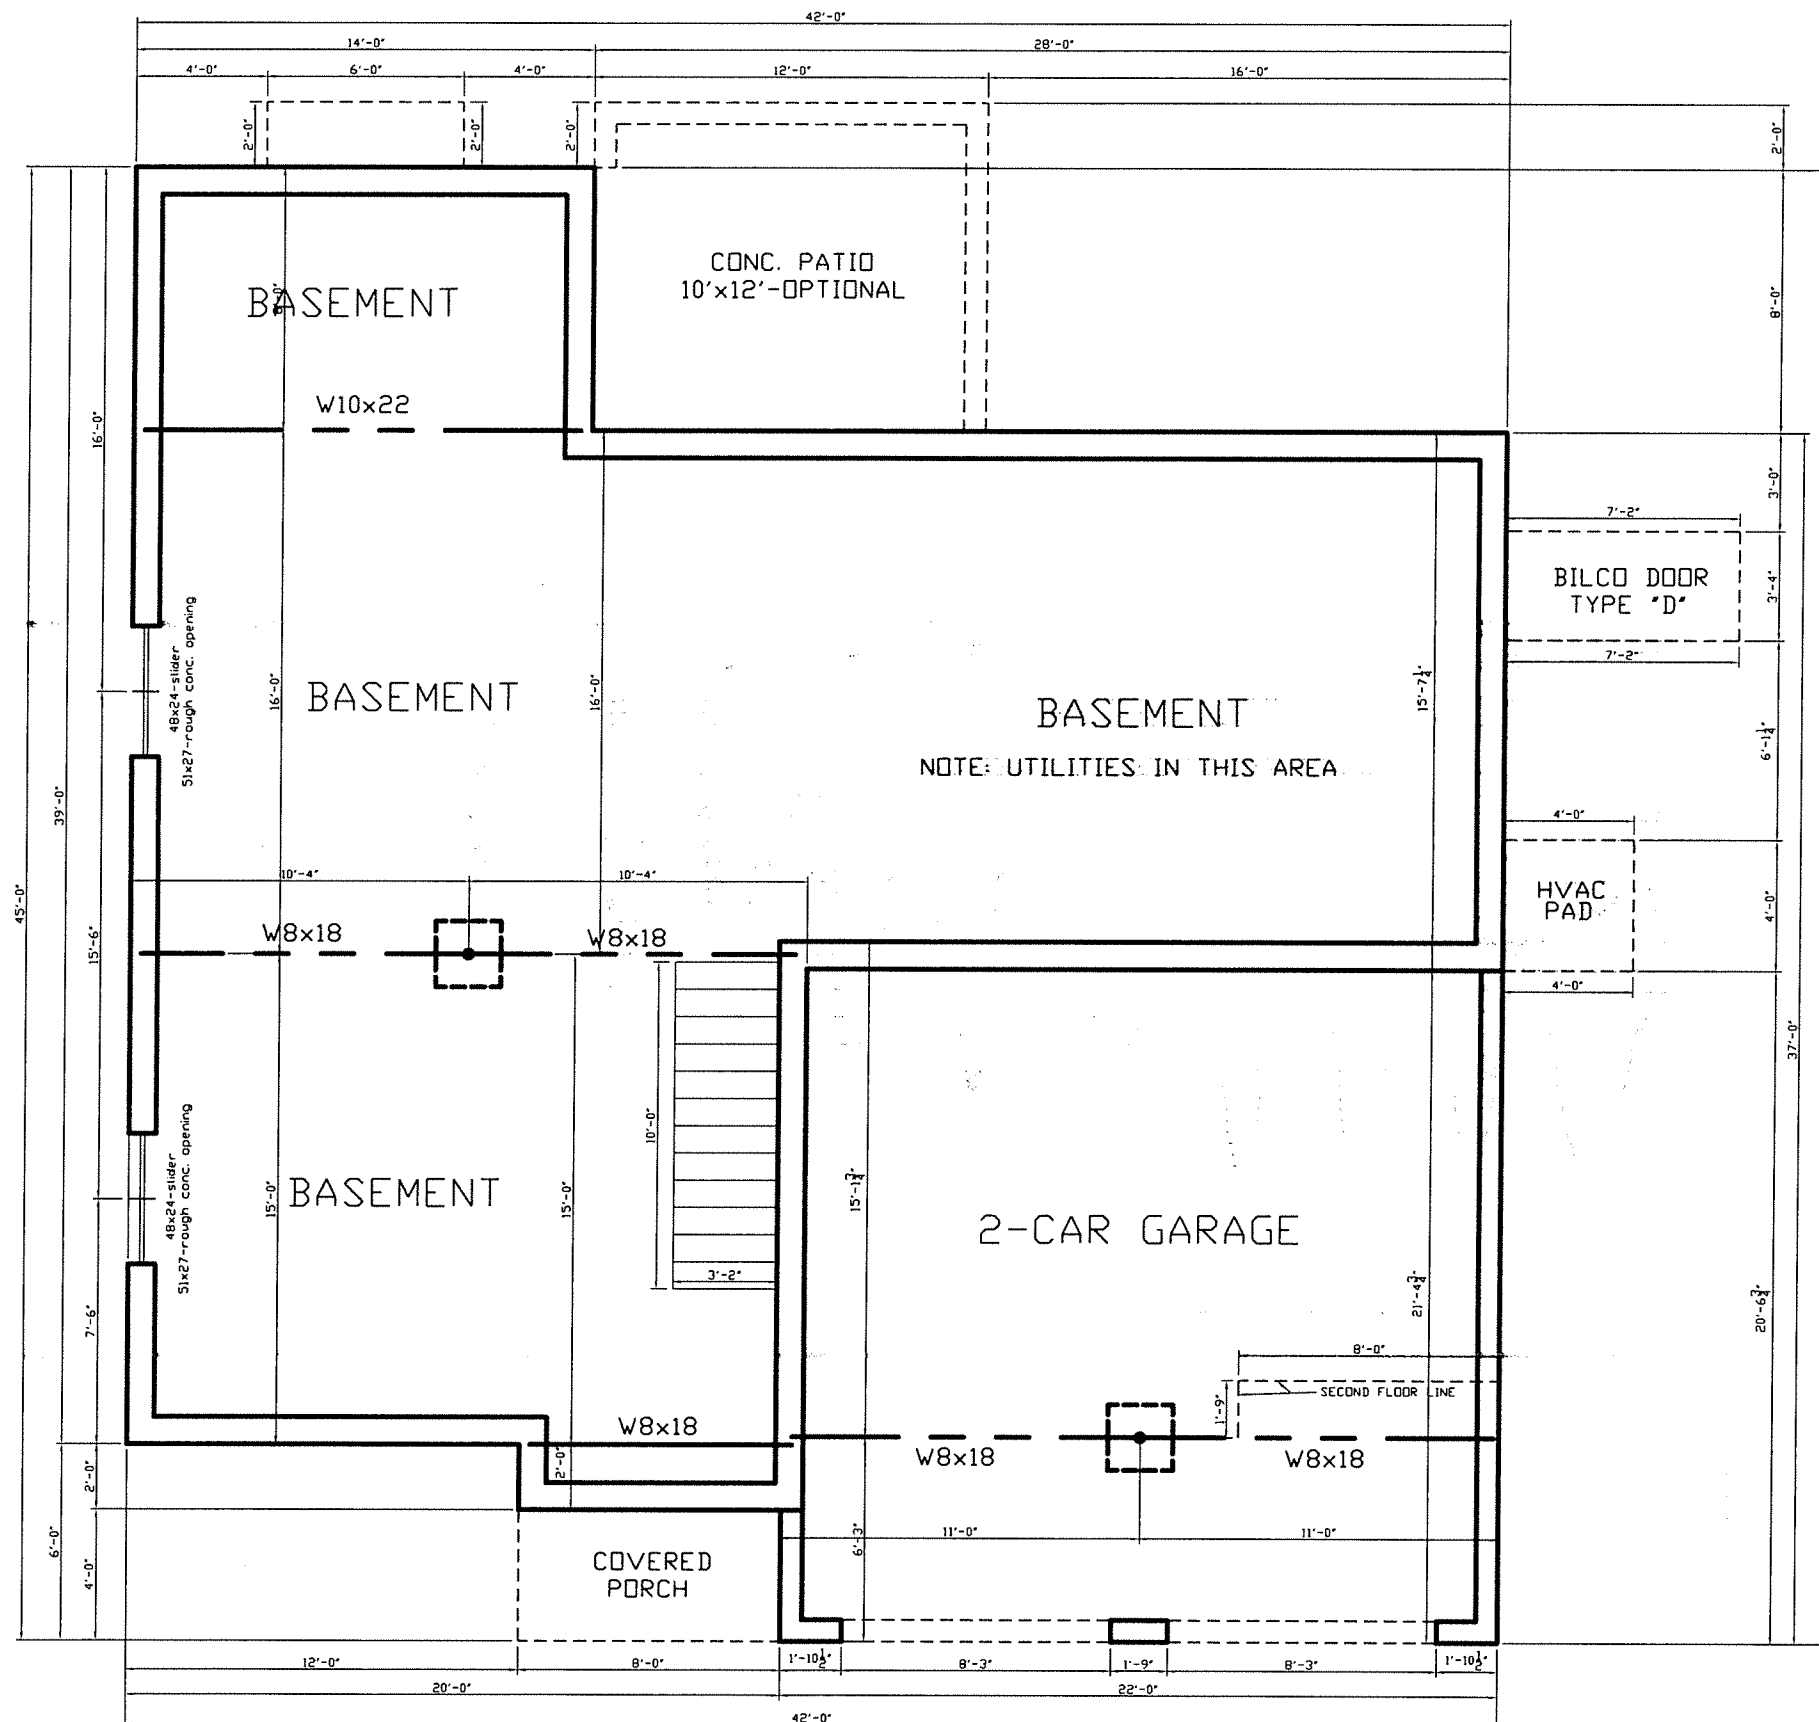


NOTE: ALL CONC. WALLS TO BE 10" THICK UNLESS NOTED.

GARAGE RIGHT  
SCALE: 1/4"=1'-0"

# FOUNDATION FLOOR PLAN

THE SAINT CLAIR BASEPLAN  
HEIDELBERG CROSSING

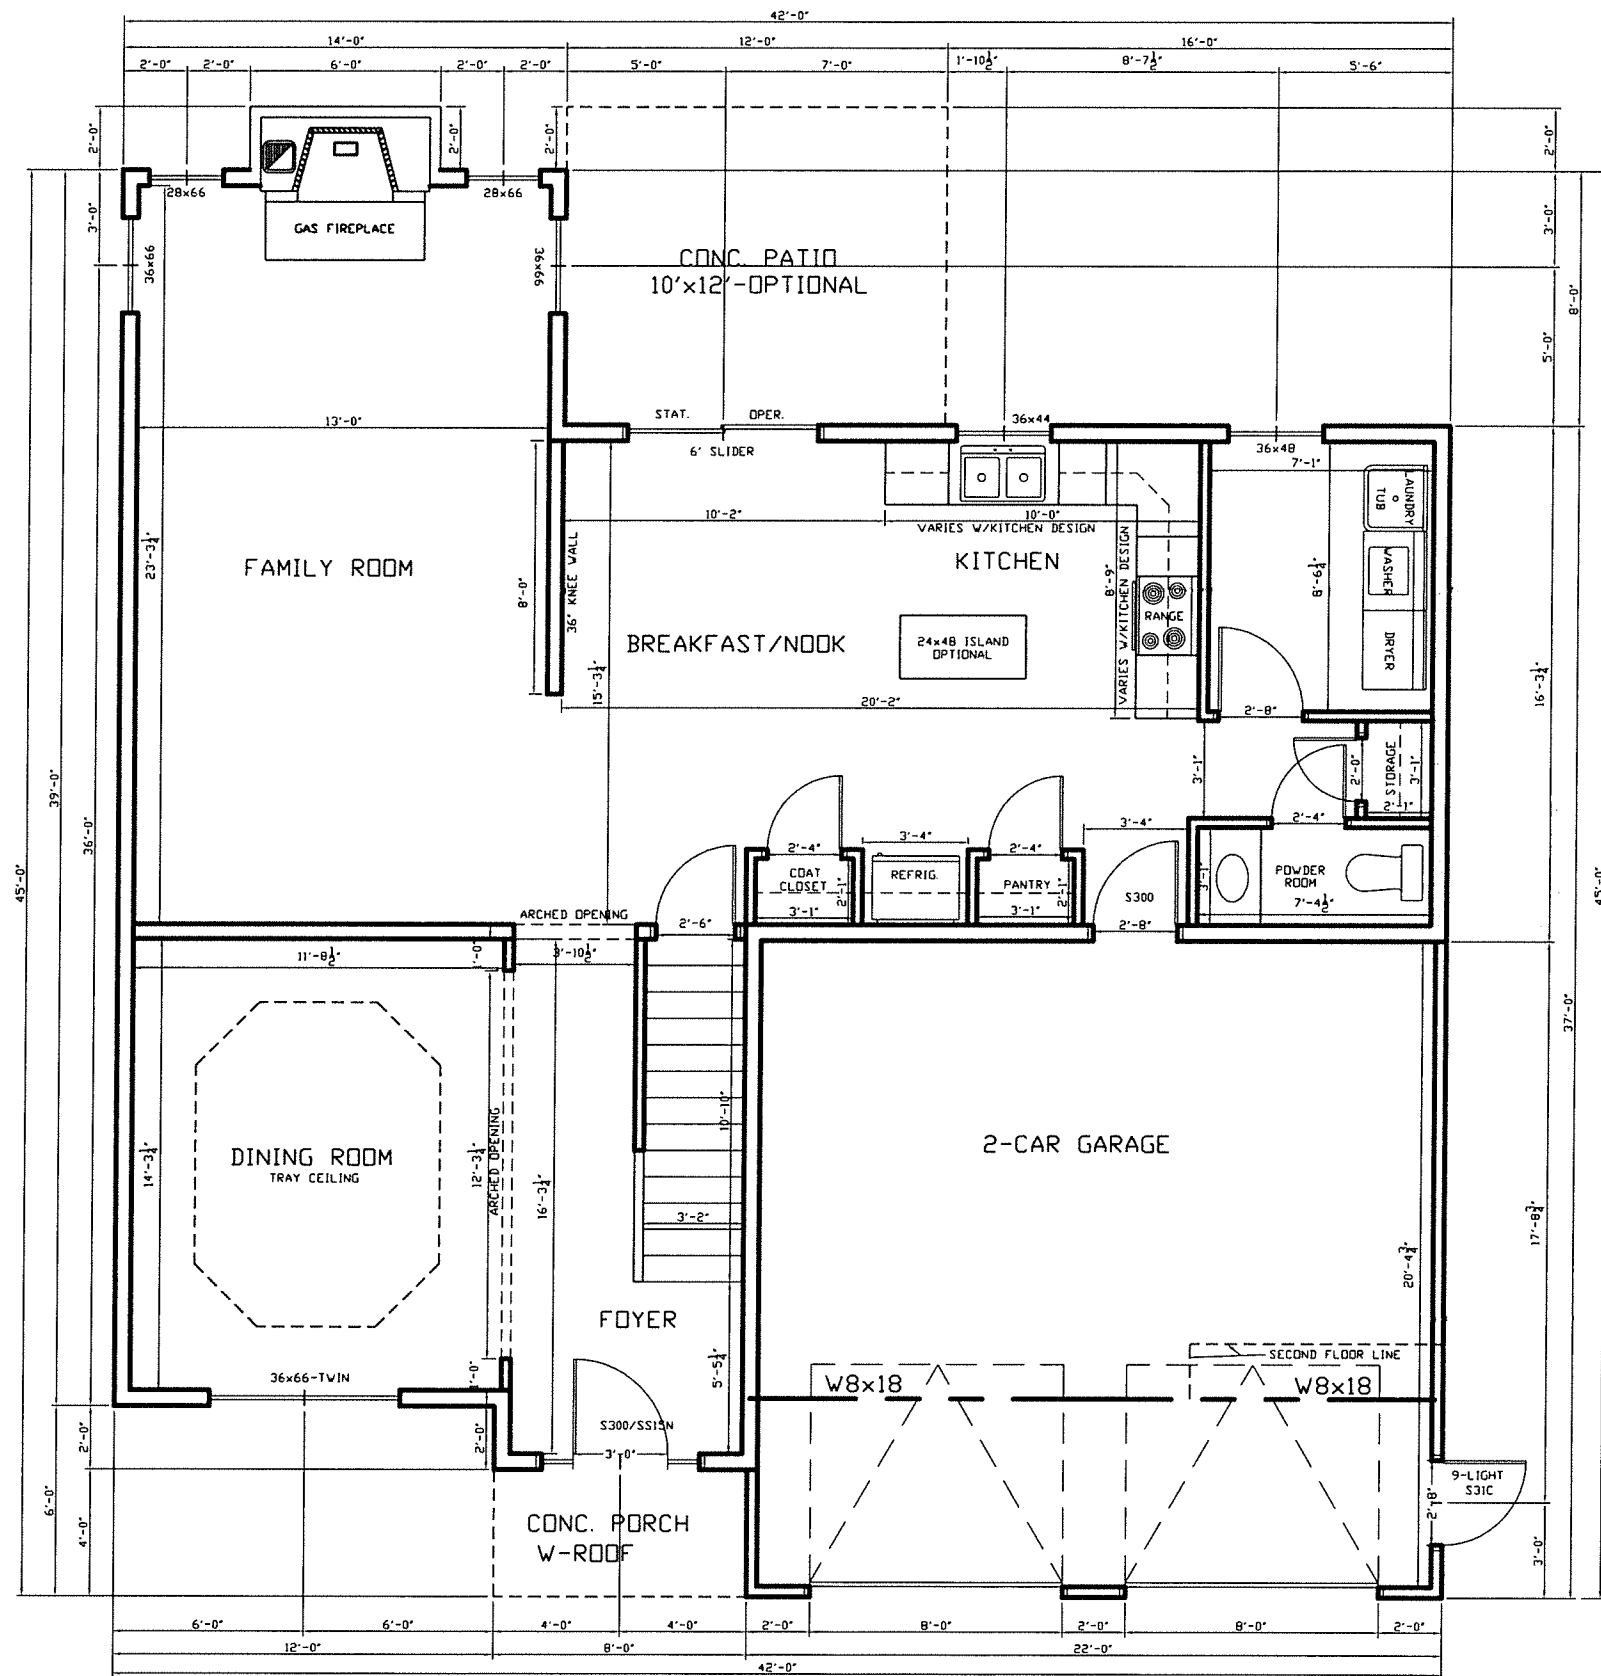


NOTE: ALL EXTERIOR WALL DIMENSIONS ARE 6" UNLESS NOTED.  
 ALL INTERIOR WALL DIMENSIONS ARE 3-1/2" UNLESS NOTED.

GARAGE RIGHT  
 SCALE: 1/4"=1'-0"

# FIRST FLOOR PLAN

THE SAINT CLAIR BASEPLAN  
 HEIDELBERG CROSSING  
 FIRST FLOOR: 1112 SQ. FT.

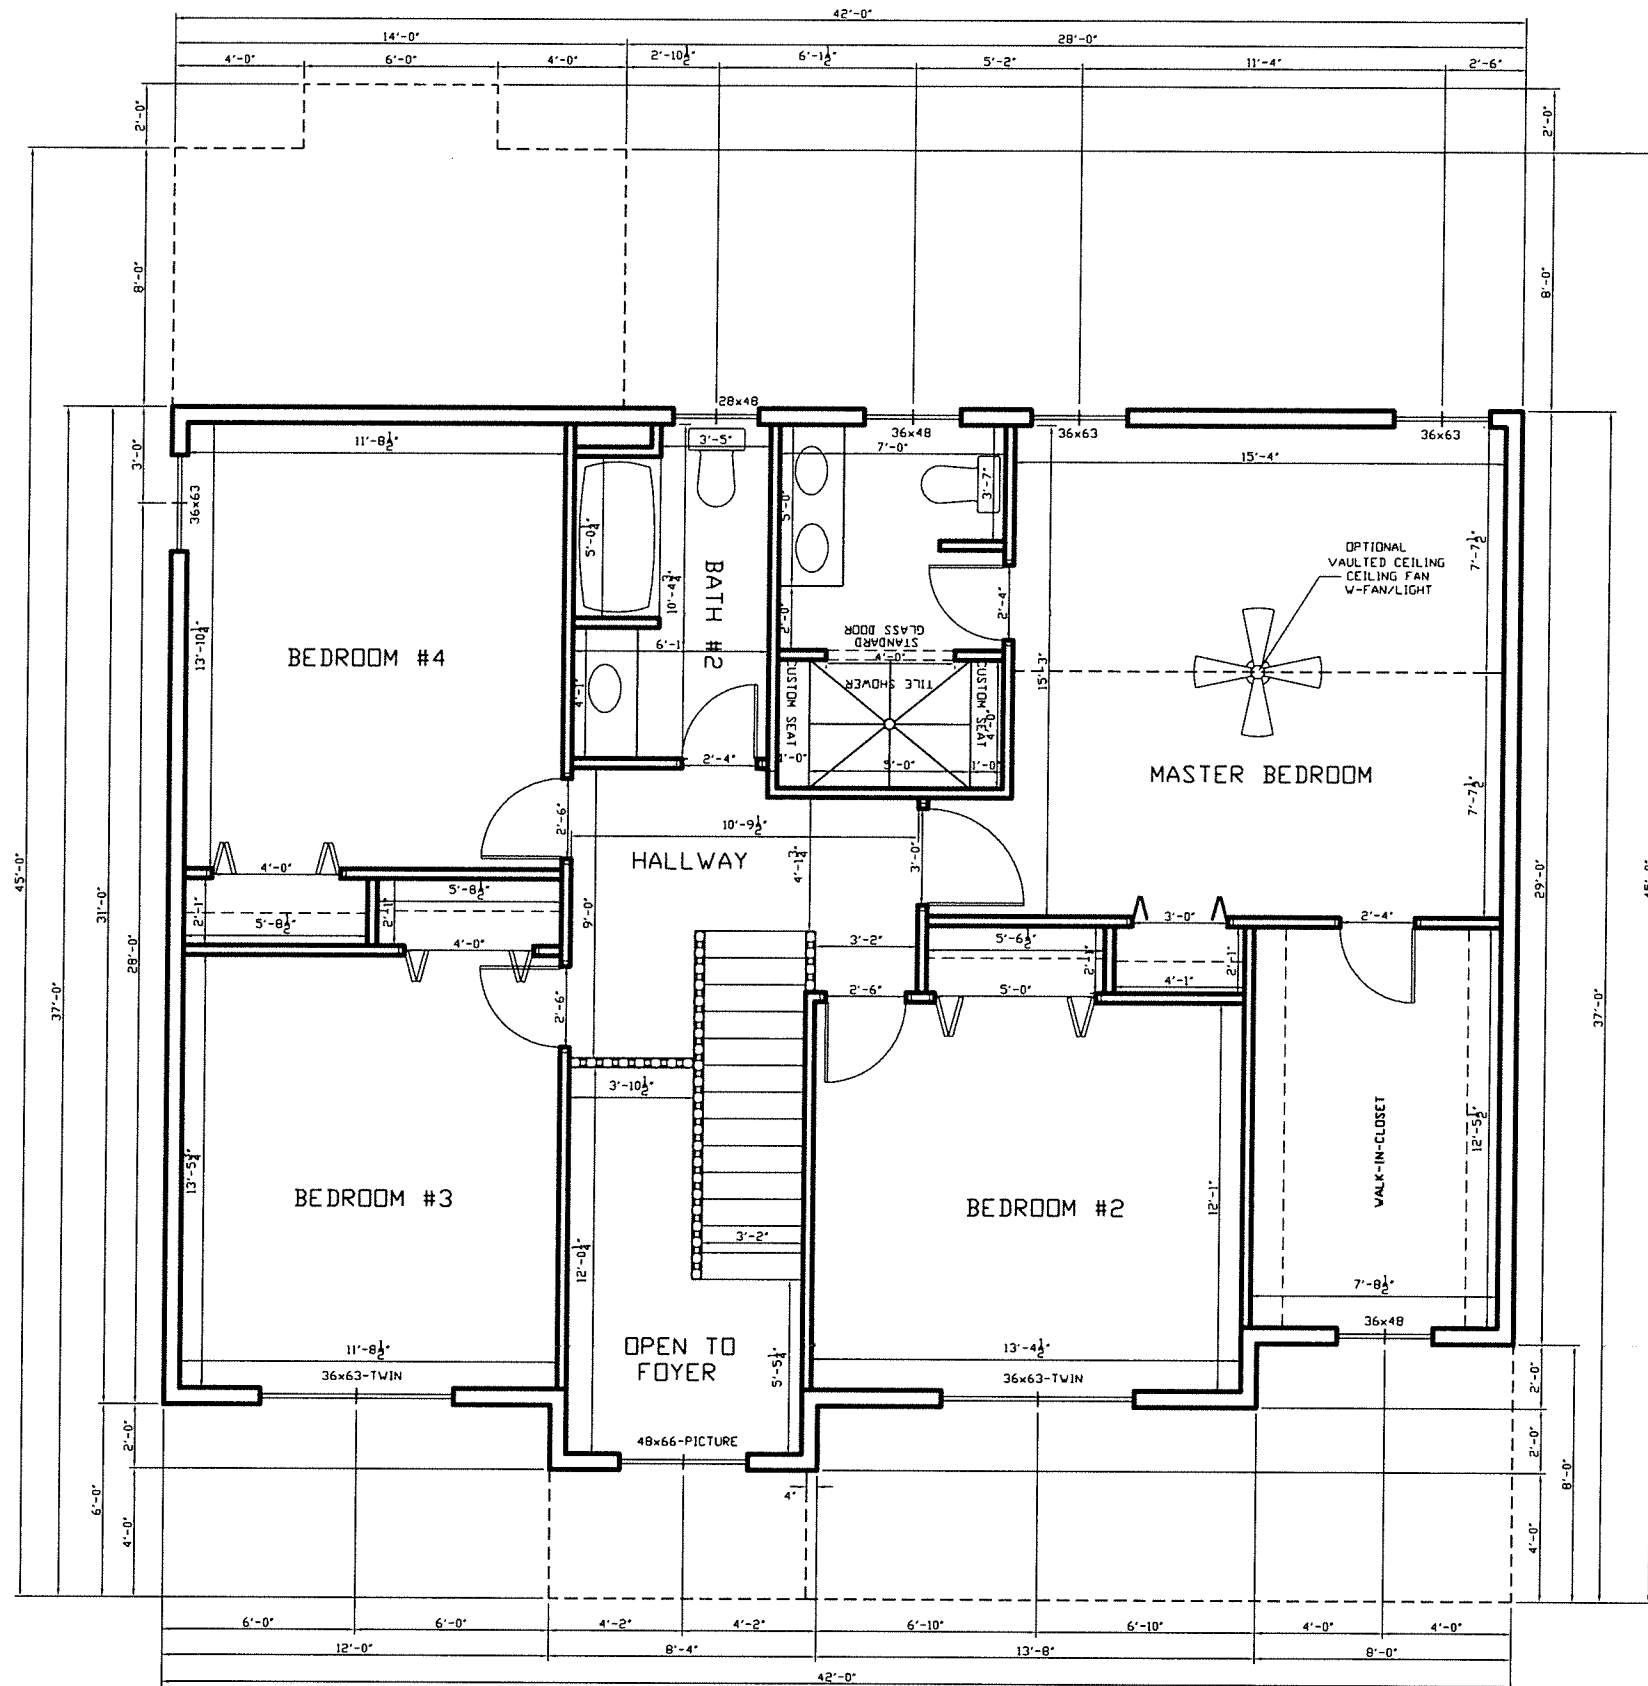

NOTE: ALL EXTERIOR WALL DIMENSIONS ARE 6" UNLESS NOTED.  
ALL INTERIOR WALL DIMENSIONS ARE 3-1/2" UNLESS NOTED.

GARAGE RIGHT  
SCALE: 1/4"=1'-0"

# SECOND FLOOR PLAN

THE SAINT CLAIR BASEPLAN  
HEIDELBERG CROSSING  
SECOND FLOOR: 1192 SQ. FT.