



## REAR ELEVATION

"THE OHIO 3 HC BEDROOM BASE PLAN"  
 HEIDELBERG CROSSING 3-BEDROOM  
 GARAGE LEFT  
 SCALE: 1/4"=1'-0"

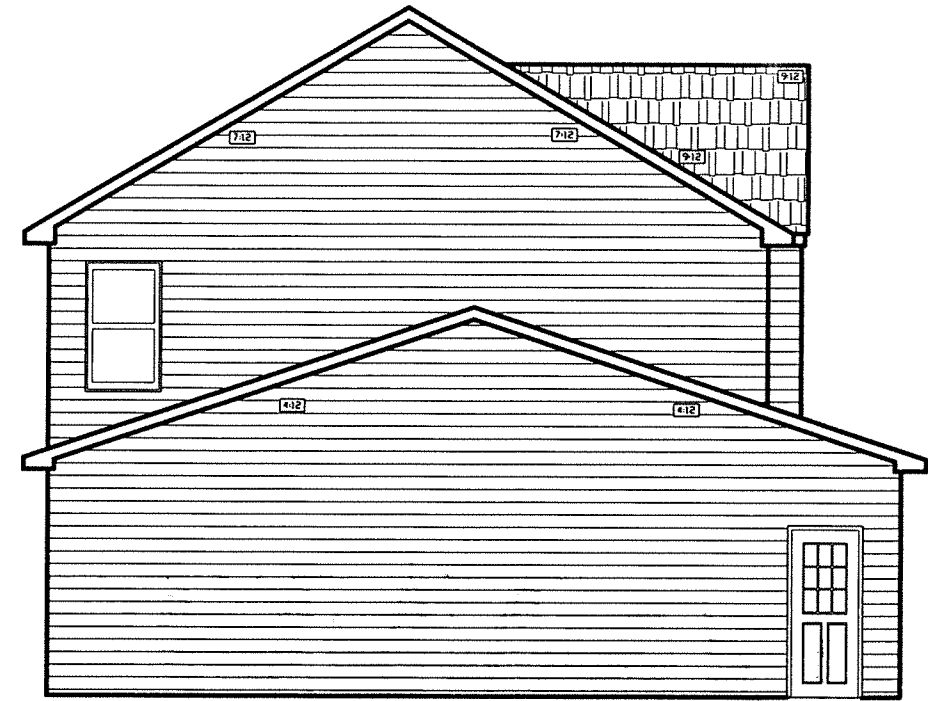


## LEFT SIDE ELEVATION

"THE OHIO 3 HC BEDROOM BASE PLAN"  
 HEIDELBERG CROSSING 3-BEDROOM  
 GARAGE LEFT  
 SCALE: 1/4"=1'-0"

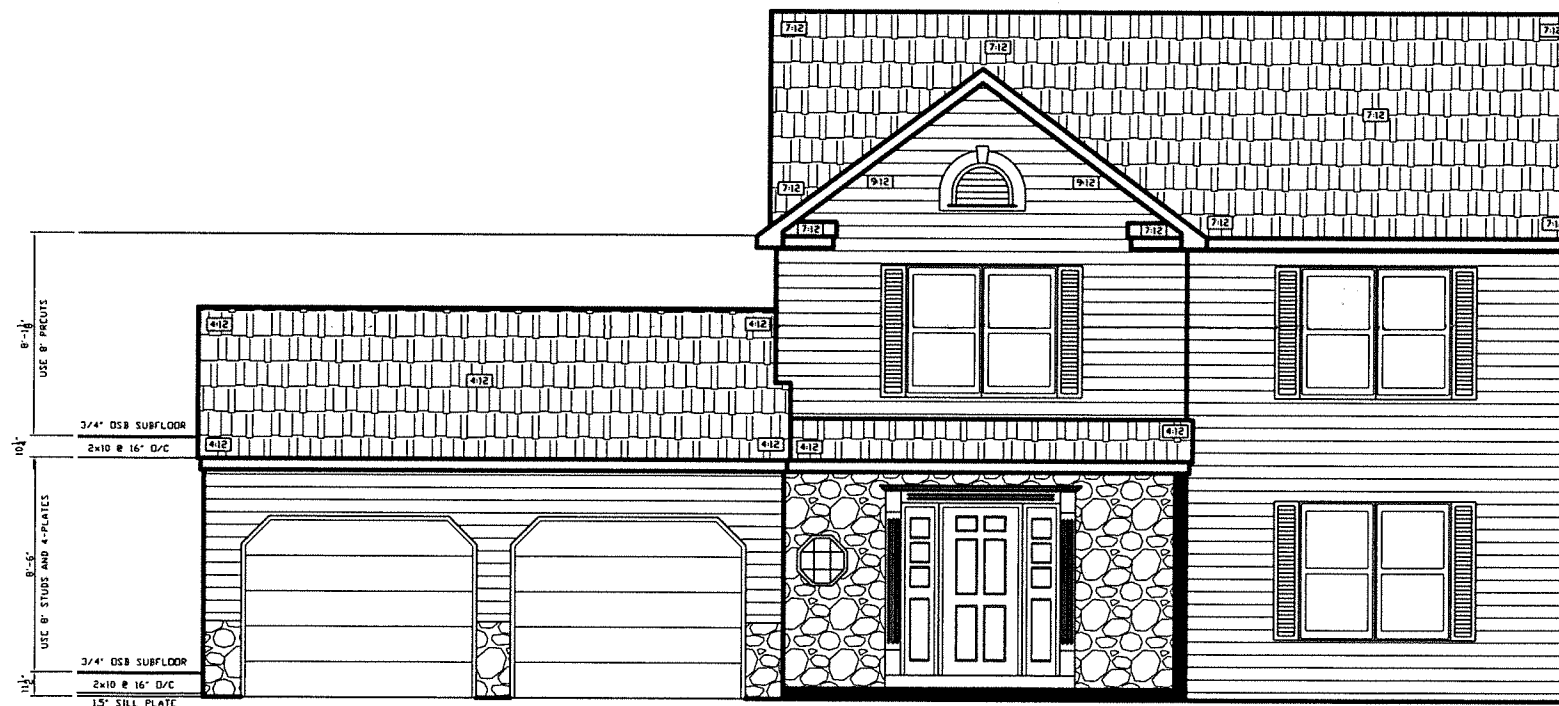


## FRONT ELEVATION

"THE OHIO 3 HC BEDROOM BASE PLAN"  
 HEIDELBERG CROSSING 3-BEDROOM  
 GARAGE LEFT  
 SCALE: 1/4"=1'-0"

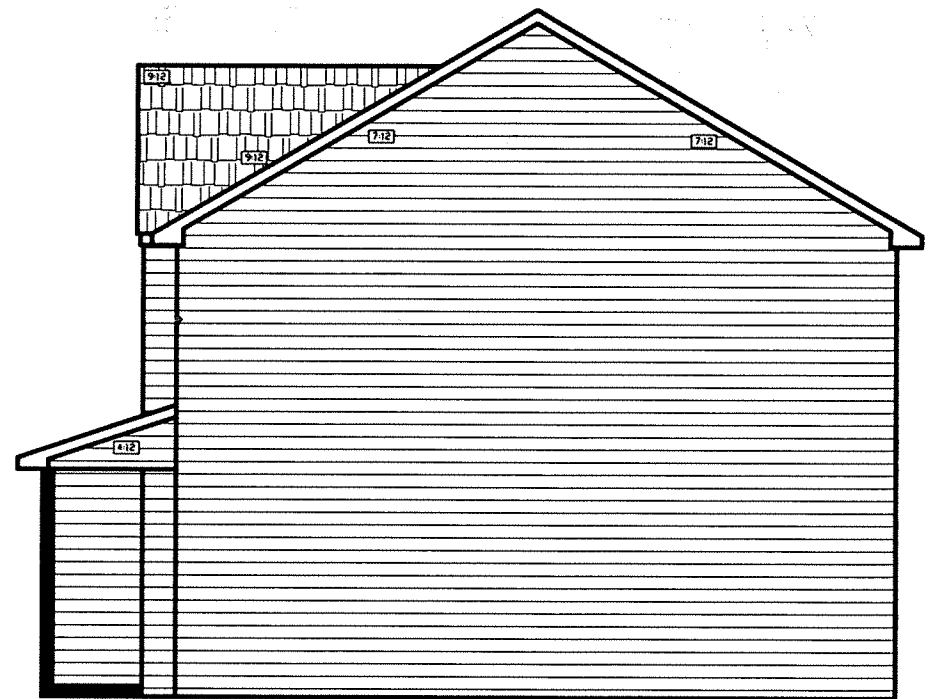

## RIGHT SIDE ELEVATION

"THE OHIO 3 HC BEDROOM BASE PLAN"  
 HEIDELBERG CROSSING 3-BEDROOM  
 GARAGE LEFT  
 SCALE: 1/4"=1'-0"

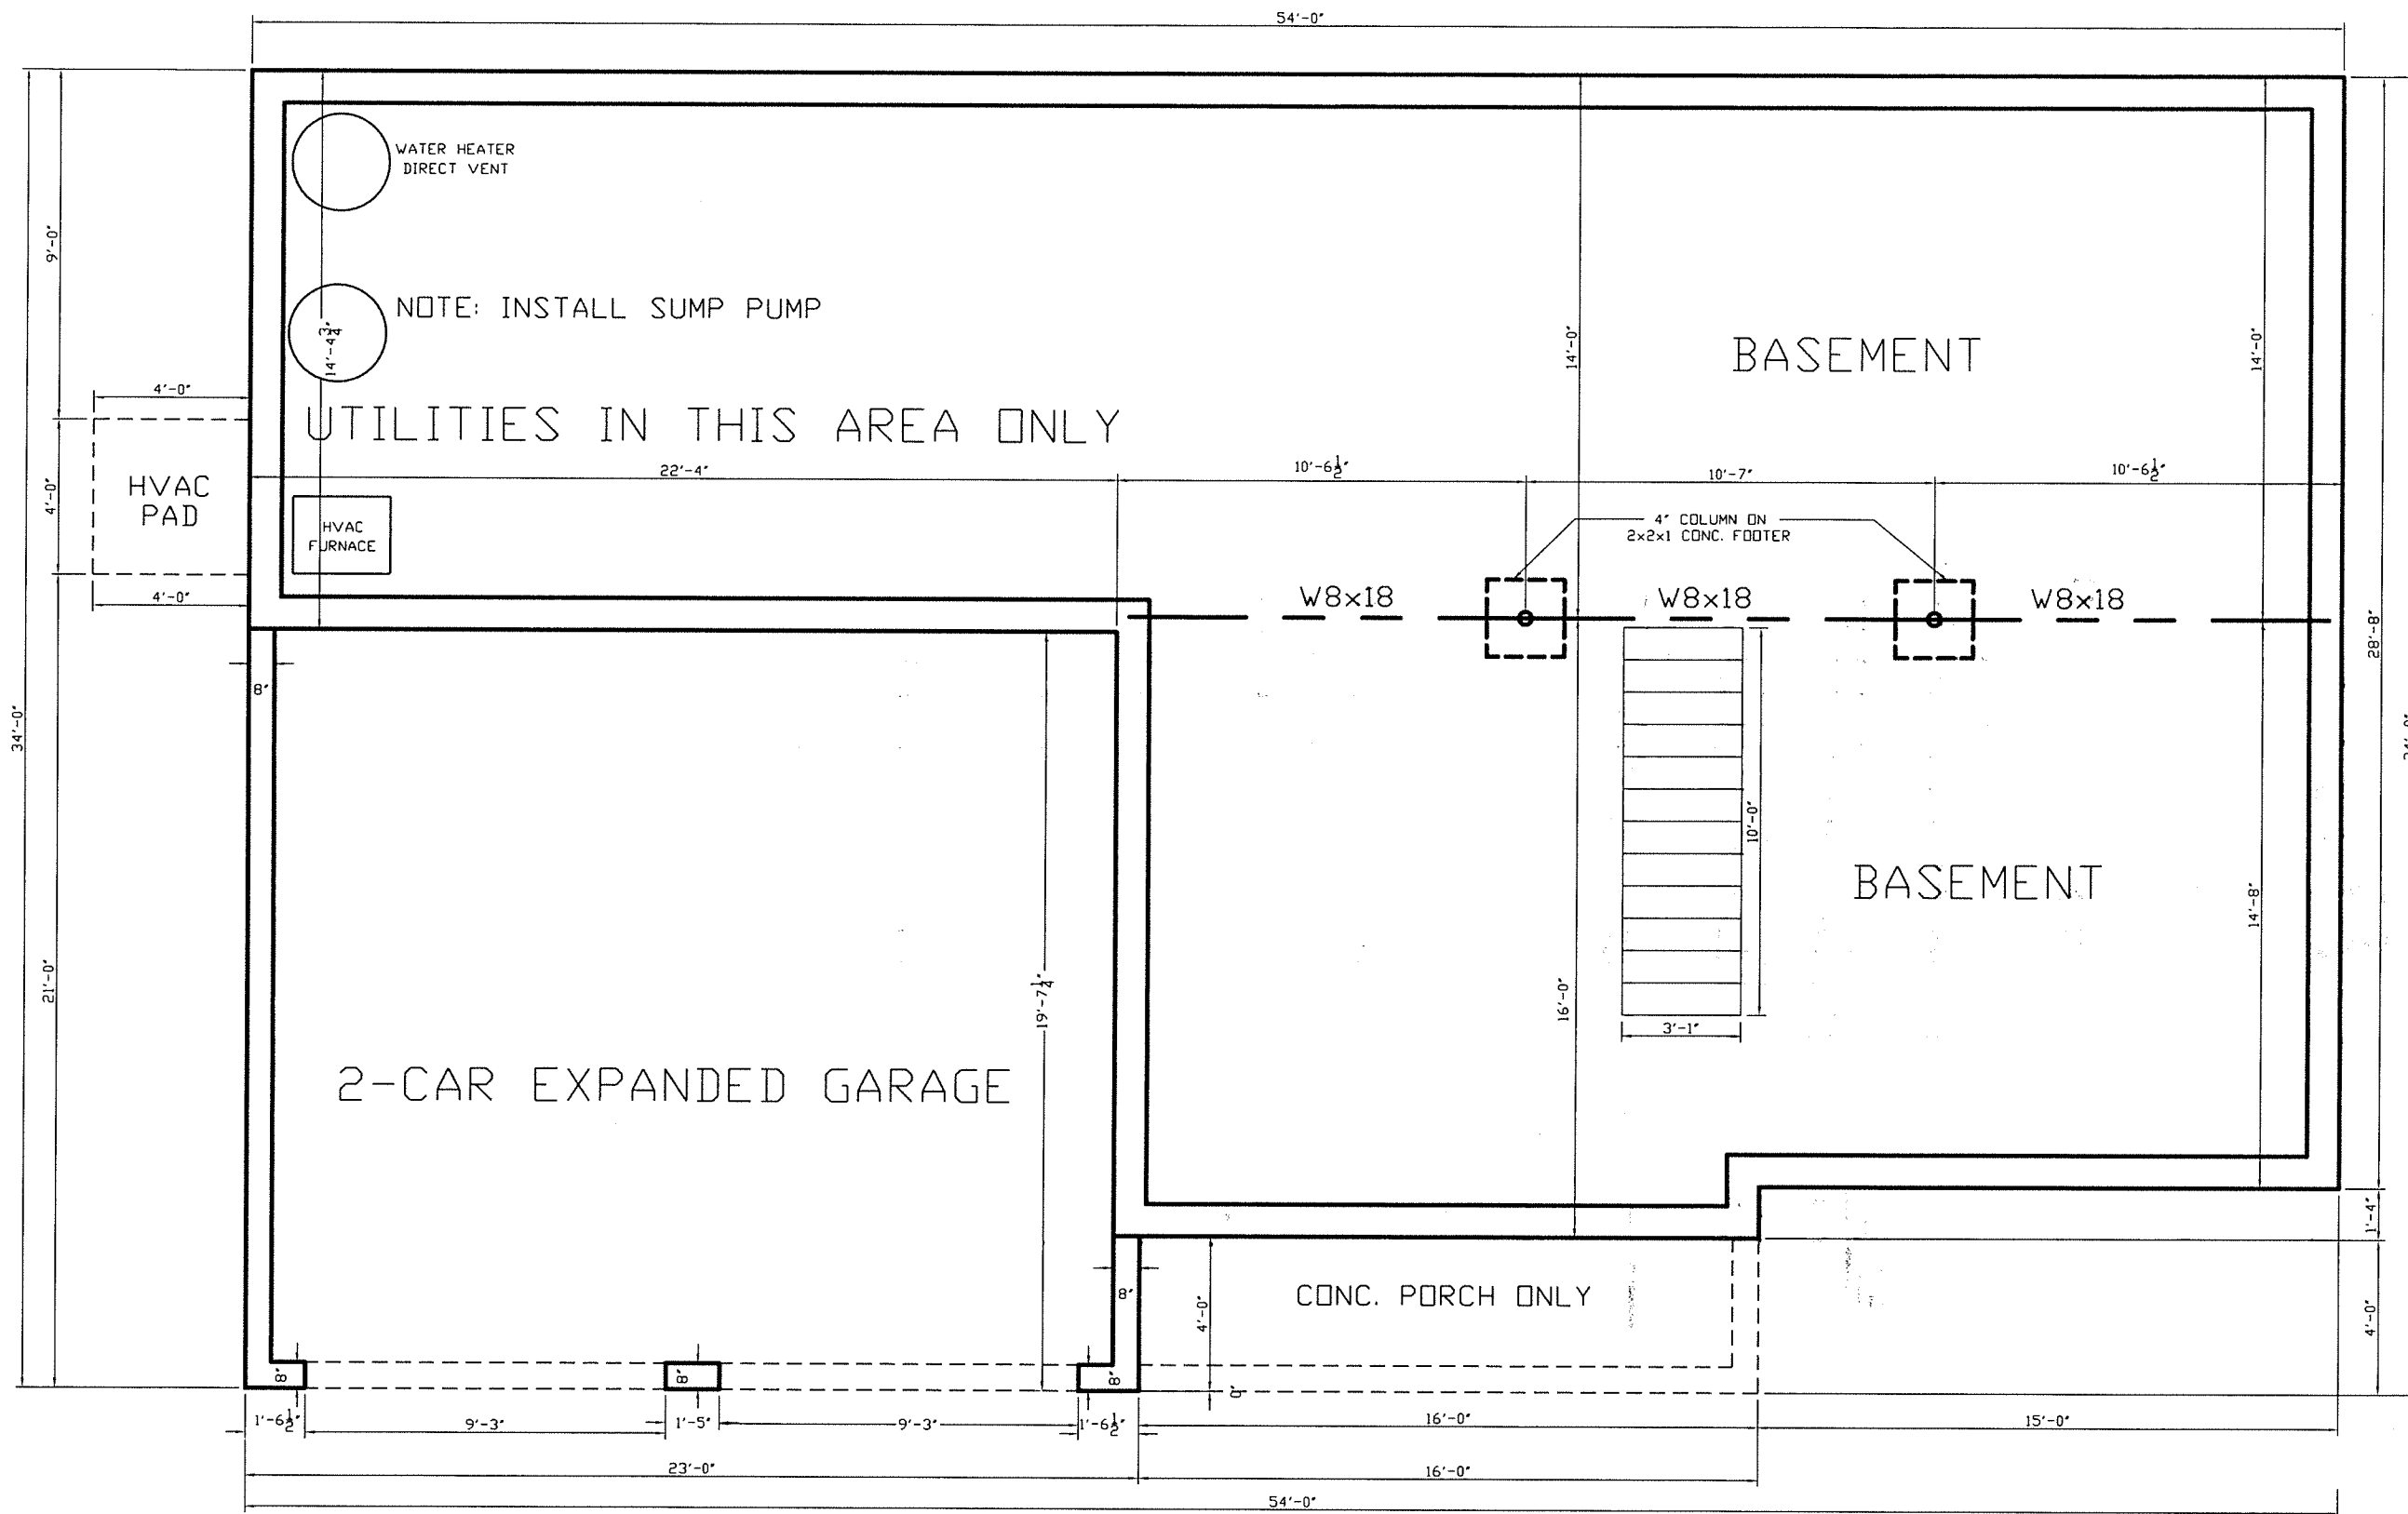


NOTE: ALL CONC. WALLS TO BE 10" UNLESS NOTED

GARAGE LEFT  
SCALE: 1/4"=1'-0"

# FOUNDATION PLAN

"THE OHIO 3 HC BEDROOM BASE PLAN"  
HEIDELBERG CROSSING 3-BEDROOM

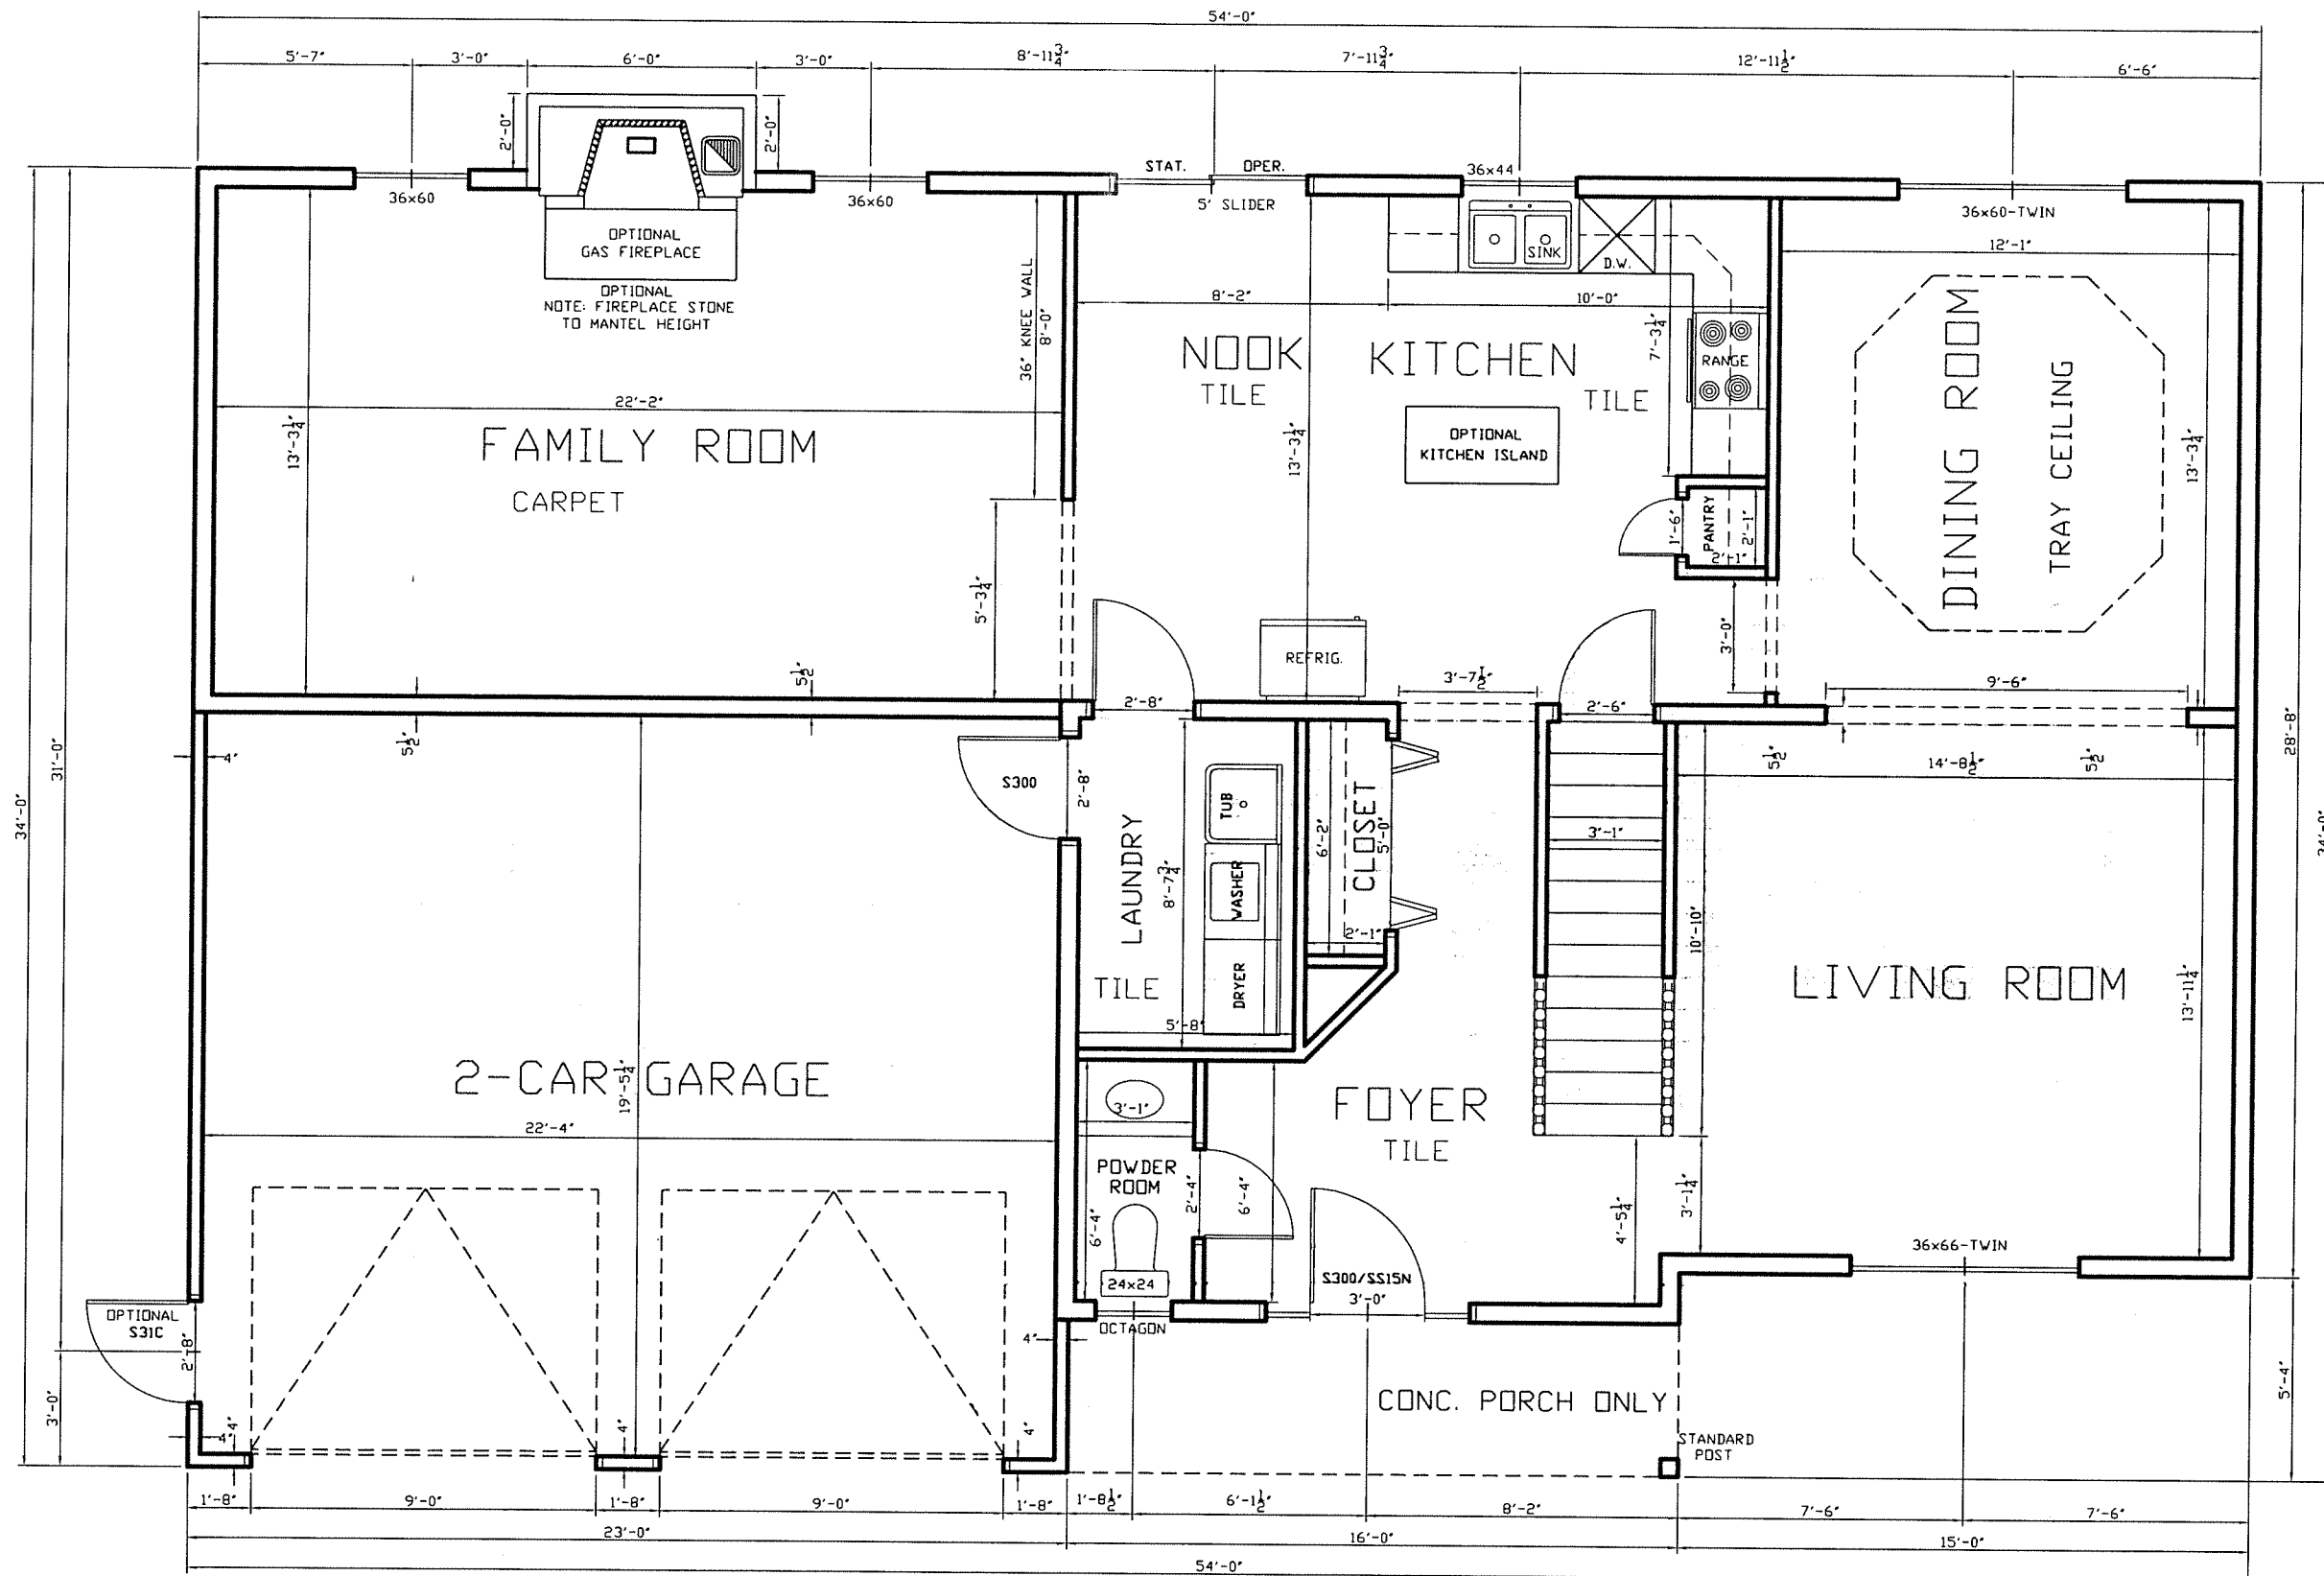


NOTE: ALL EXTERIOR WALL DIMENSIONS ARE 6" UNLESS NOTED.  
 ALL INTERIOR WALL DIMENSIONS ARE 3-1/2" UNLESS NOTED.

GARAGE LEFT  
 SCALE: 1/4"=1'-0"

# FIRST FLOOR PLAN

"THE OHIO 3 HC BEDROOM BASE PLAN"  
 HEIDELBERG CROSSING 3-BEDROOM  
 NOTE: FIRST FLOOR=1243 SQ. FT.

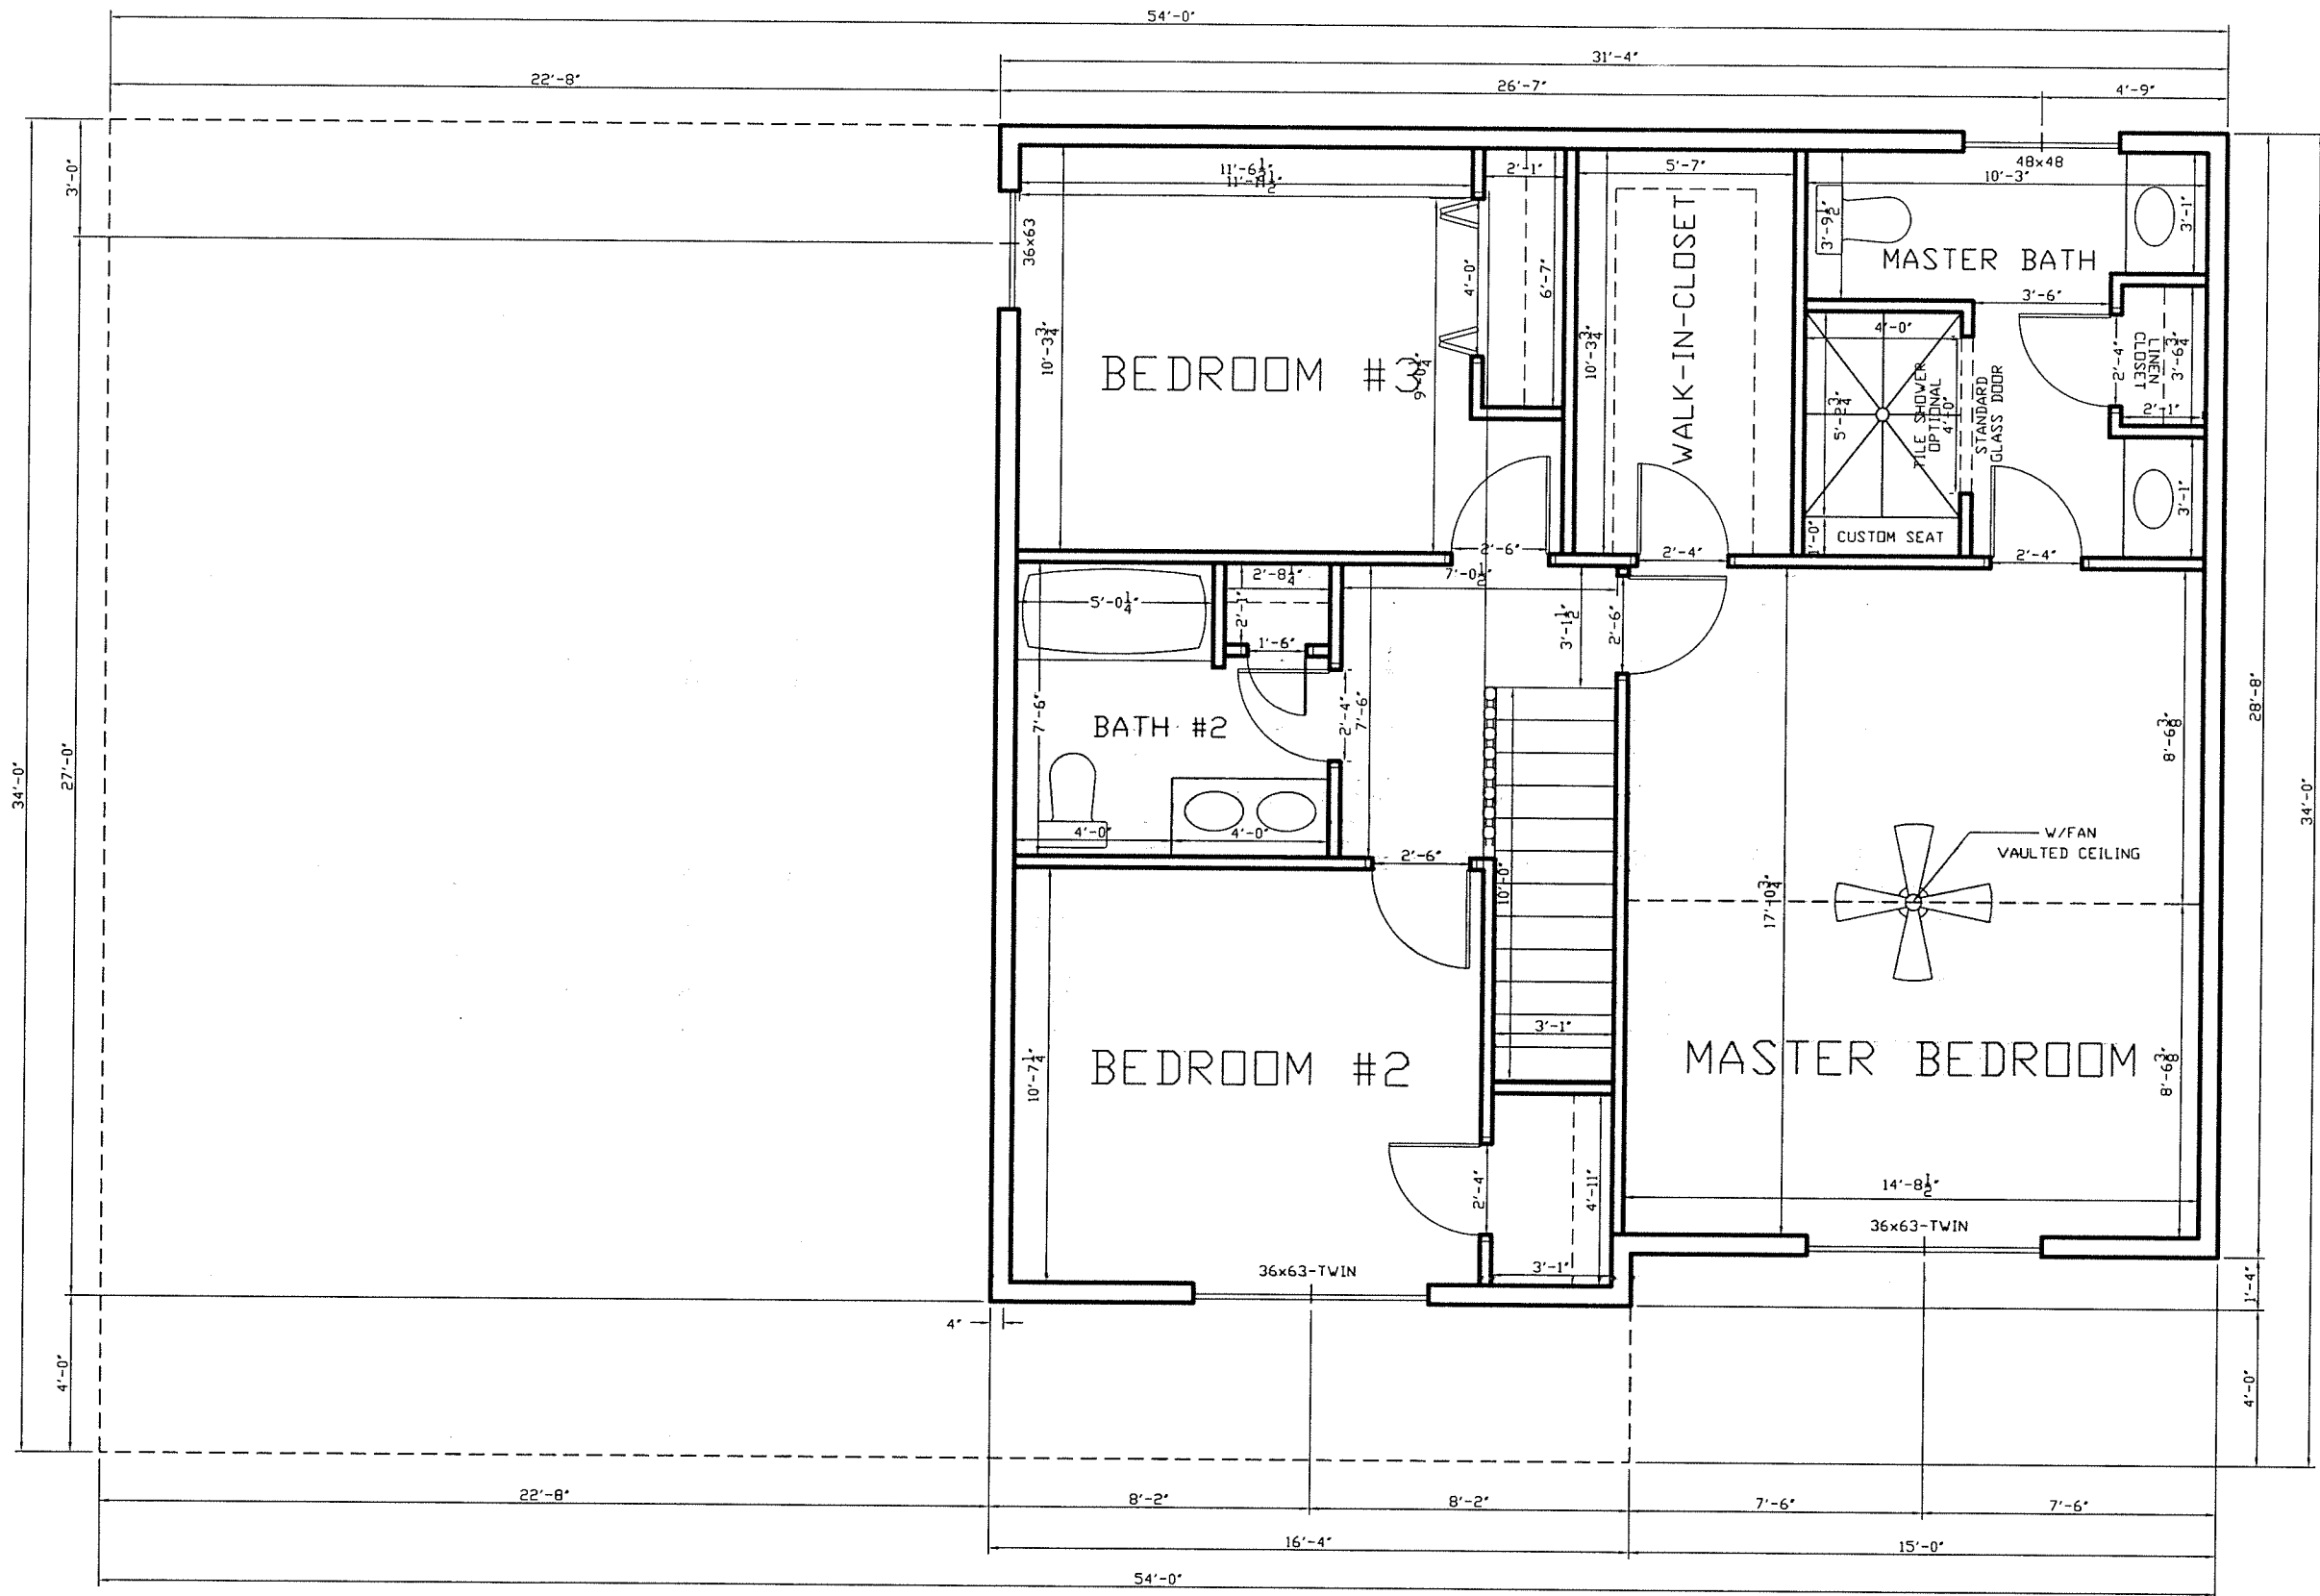

NOTE: ALL EXTERIOR WALL DIMENSIONS ARE 6" UNLESS NOTED.  
 ALL INTERIOR WALL DIMENSIONS ARE 3-1/2" UNLESS NOTED.

GARAGE LEFT  
 SCALE: 1/4"=1'-0"

# SECOND FLOOR PLAN

NOTE: SECOND FLOOR=890 SQ. FT. "THE OHIO 3 HC BEDROOM BASE PLAN"  
 HEIDELBERG CROSSING 3-BEDROOM