



REAR ELEVATION

AUGUSTA BASEPLAN-W-BAY-SECTIONS-OPTION
 GREEN VALLEY NORTH PHASE II
 GARAGE RIGHT SIDE ENTRANCE
 SCALE: 1/4"=1'-0"

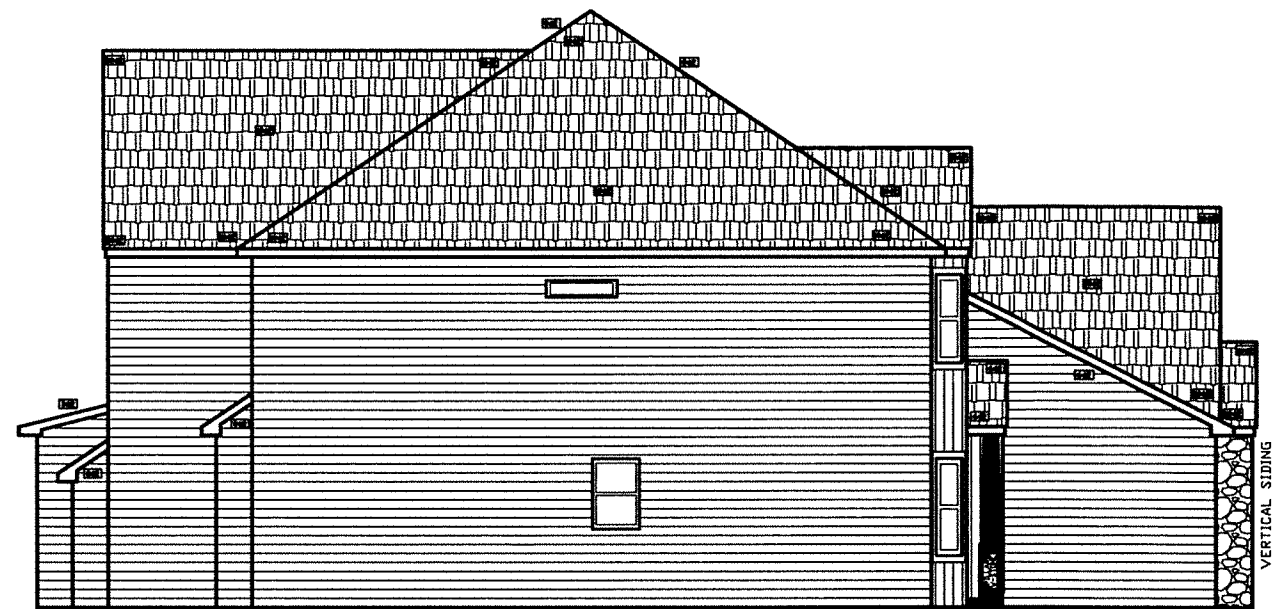

LEFT SIDE ELEVATION

AUGUSTA BASEPLAN-W-BAY-SECTIONS-OPTION
 GREEN VALLEY NORTH PHASE II
 GARAGE RIGHT SIDE ENTRANCE
 SCALE: 1/4"=1'-0"

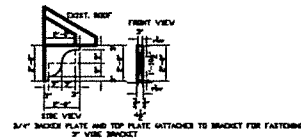

FRONT ELEVATION


AUGUSTA BASEPLAN-W-BAY-SECTIONS-OPTION
 GREEN VALLEY NORTH PHASE II
 GARAGE RIGHT SIDE ENTRANCE
 SCALE: 1/4"=1'-0"



RIGHT SIDE ELEVATION

AUGUSTA BASEPLAN-W-BAY-SECTIONS-OPTION
 GREEN VALLEY NORTH PHASE II
 GARAGE RIGHT SIDE ENTRANCE
 SCALE: 1/4"=1'-0"

NOTE: OPTIONAL ARCHED GARAGE DOOR FRAMES SHOWN

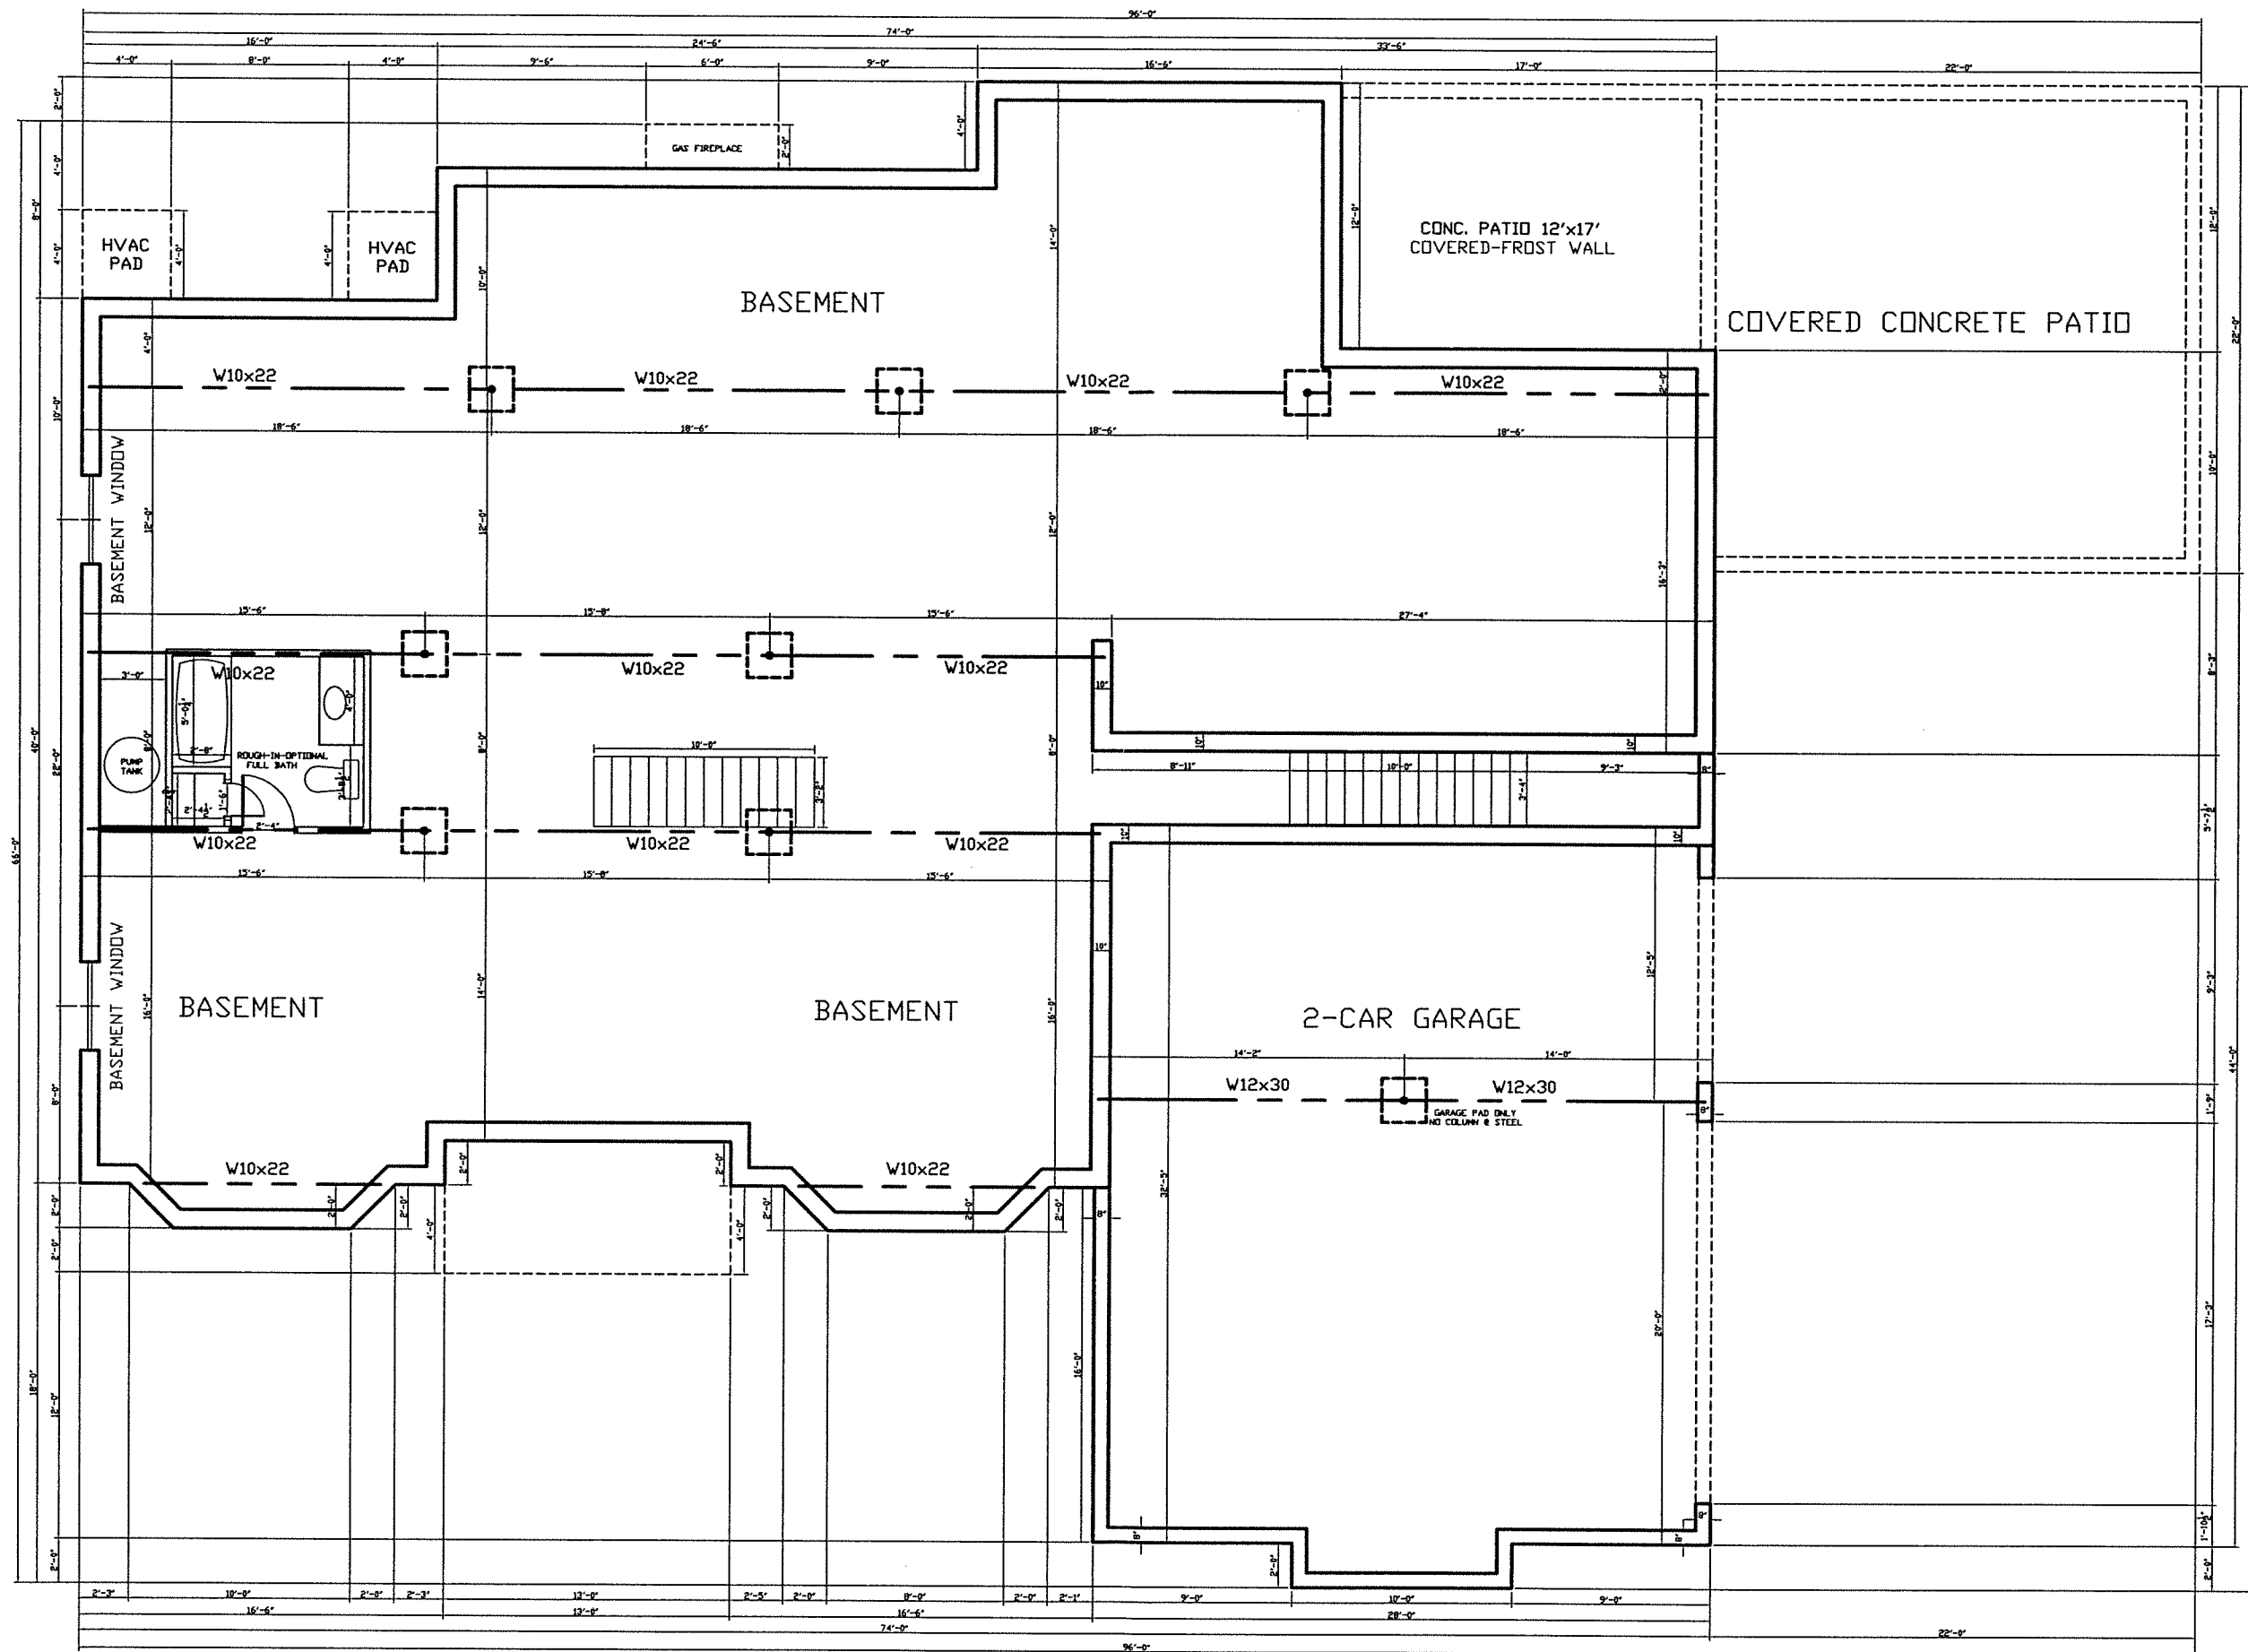


FOUNDATION PLAN

NOTE: ALL CONC. WALLS ARE TO BE 10" UNLESS NOTED.

AUGUSTA BASEPLAN-W-BAY-SECTIONS-OPTION GARAGE RIGHT SIDE ENTRANCE

GREEN VALLEY NORTH PHASE II NOTE: 9" POURED FOUNDATION WALLS SCALE: 1/4"=1'-0"

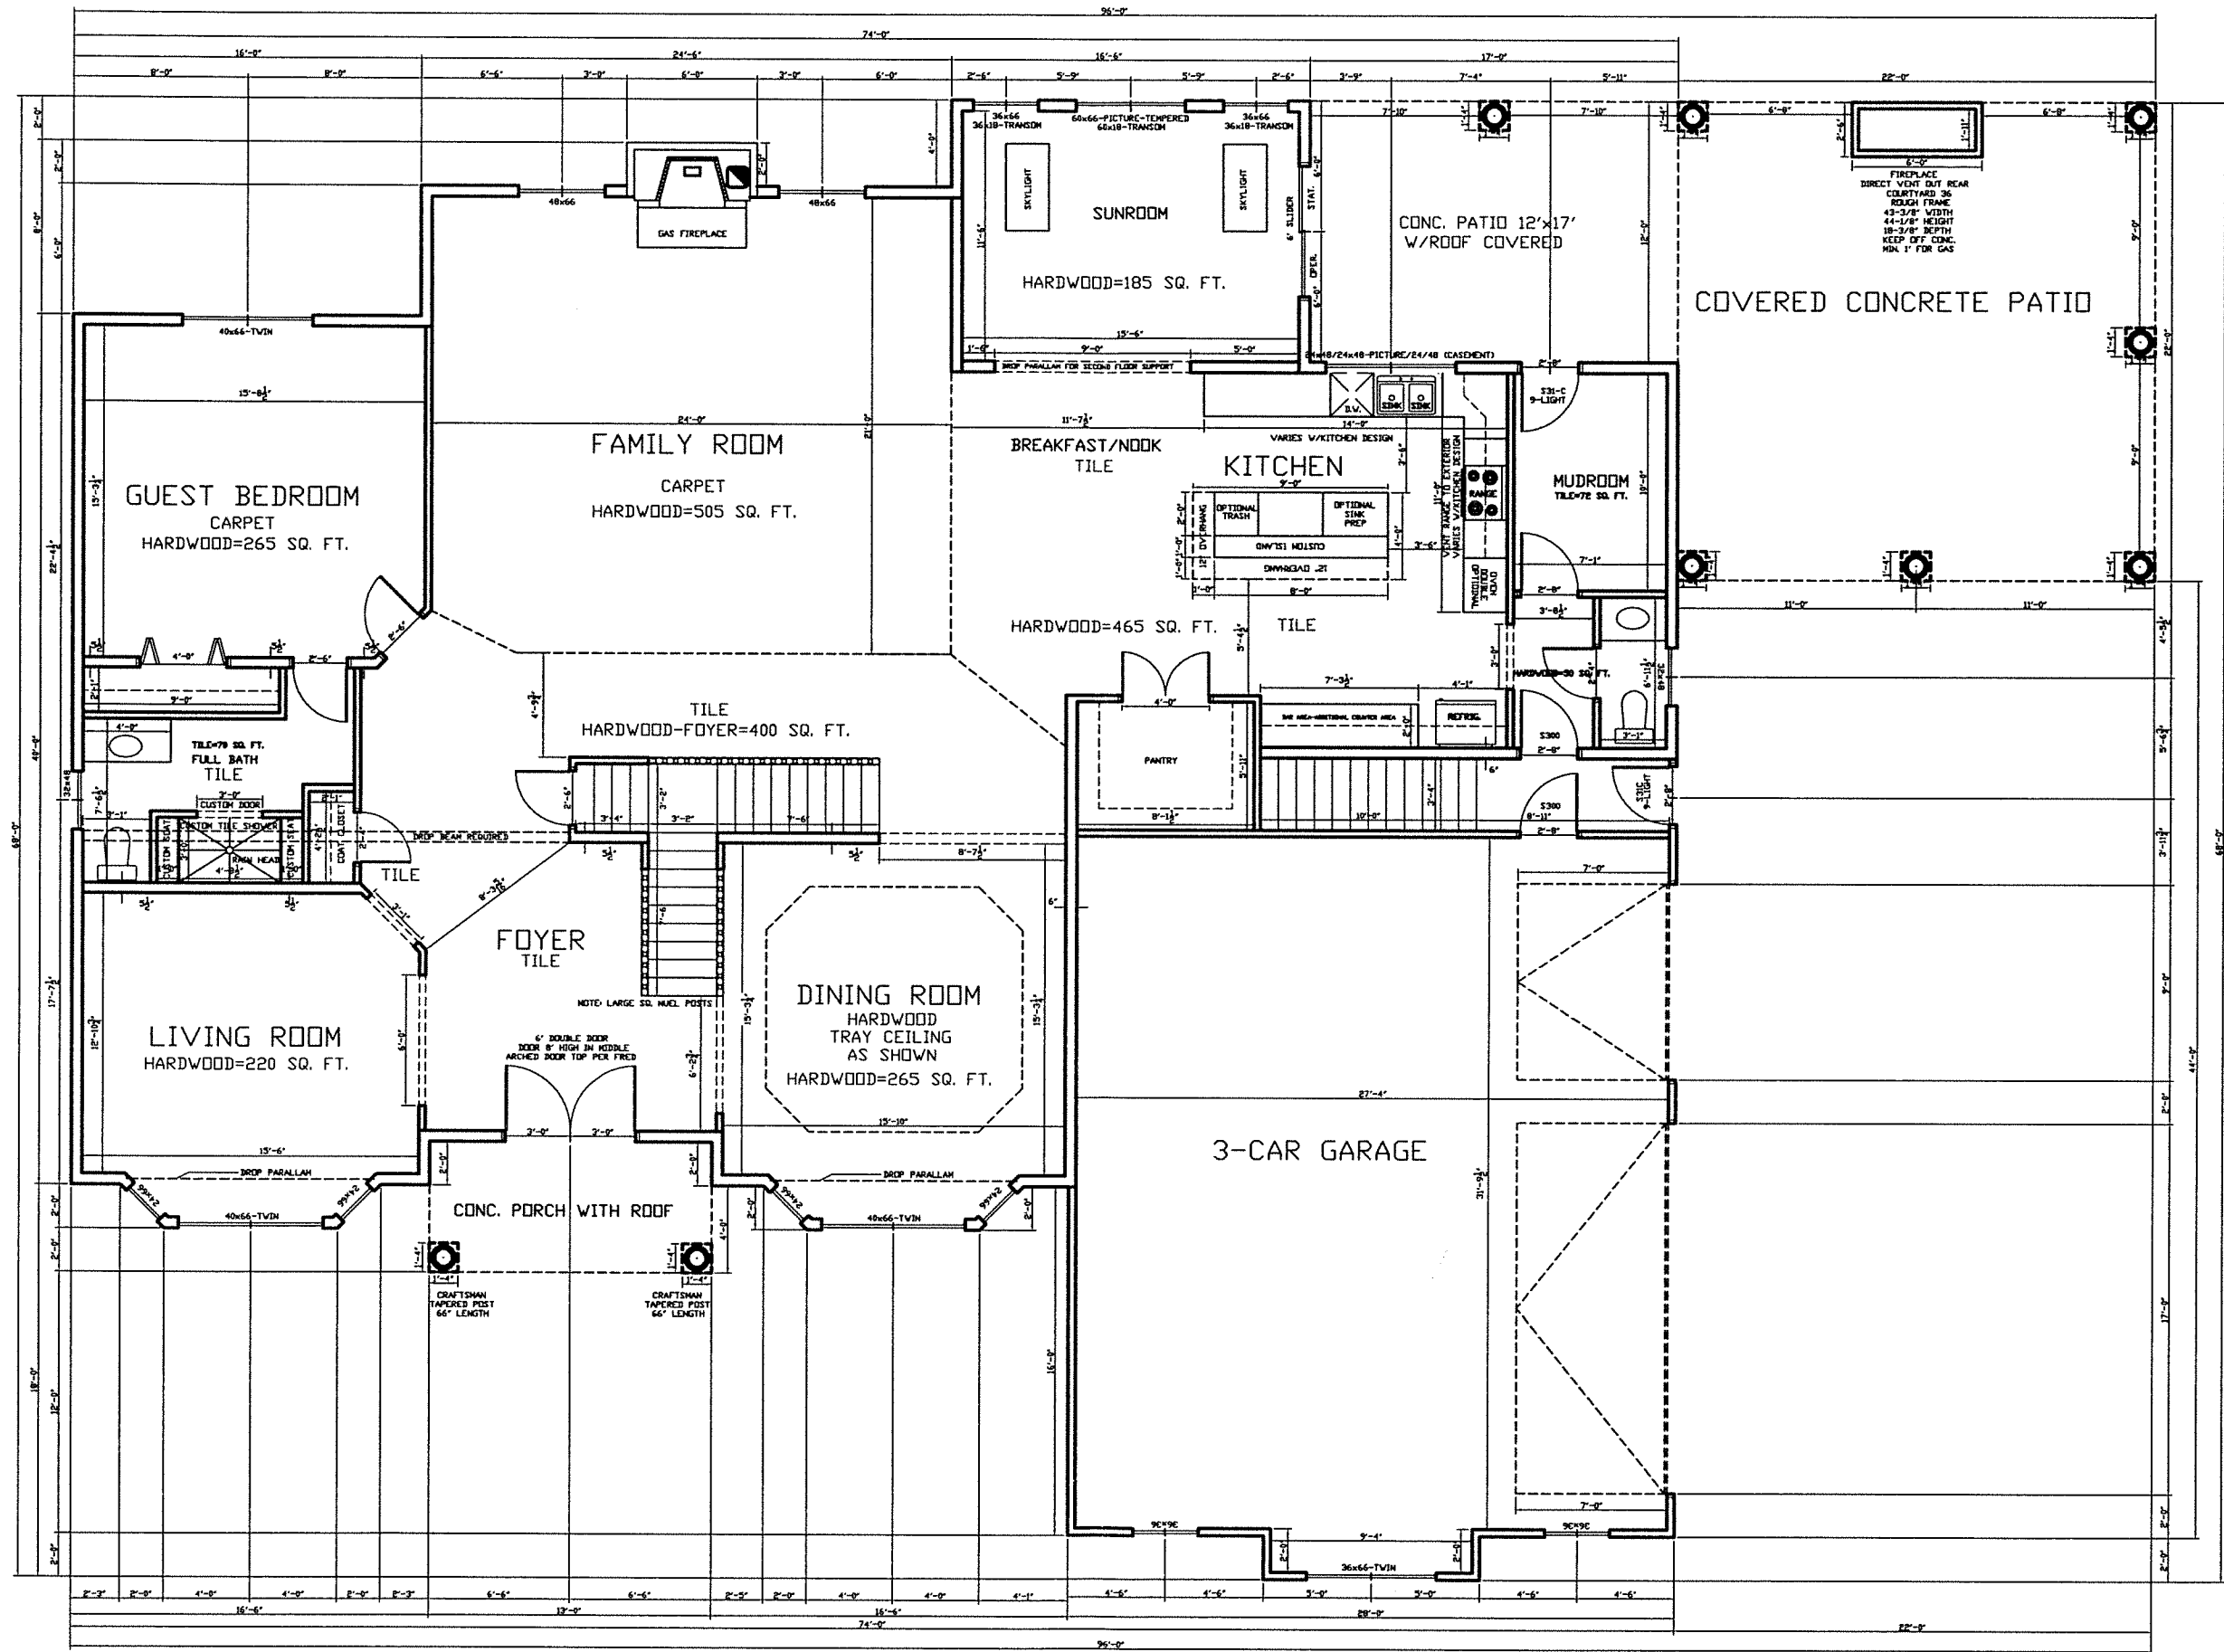


FIRST FLOOR PLAN

NOTE: ALL EXTERIOR WALL DIMENSIONS ARE 6' UNLESS NOTED.
 ALL INTERIOR WALL DIMENSIONS ARE 3-1/2' UNLESS NOTED.

AUGUSTA BASEPLAN-W-BAY-SECTIONS-OPTION GARAGE RIGHT SIDE ENTRANCE

GREEN VALLEY NORTH PHASE II
 NOTE: FIRST FLOOR=2542 SQ. FT. SCALE: 1/4"=1'-0"
 NOTE: SUNROOM AN ADDITIONAL 192 SQ. FT.

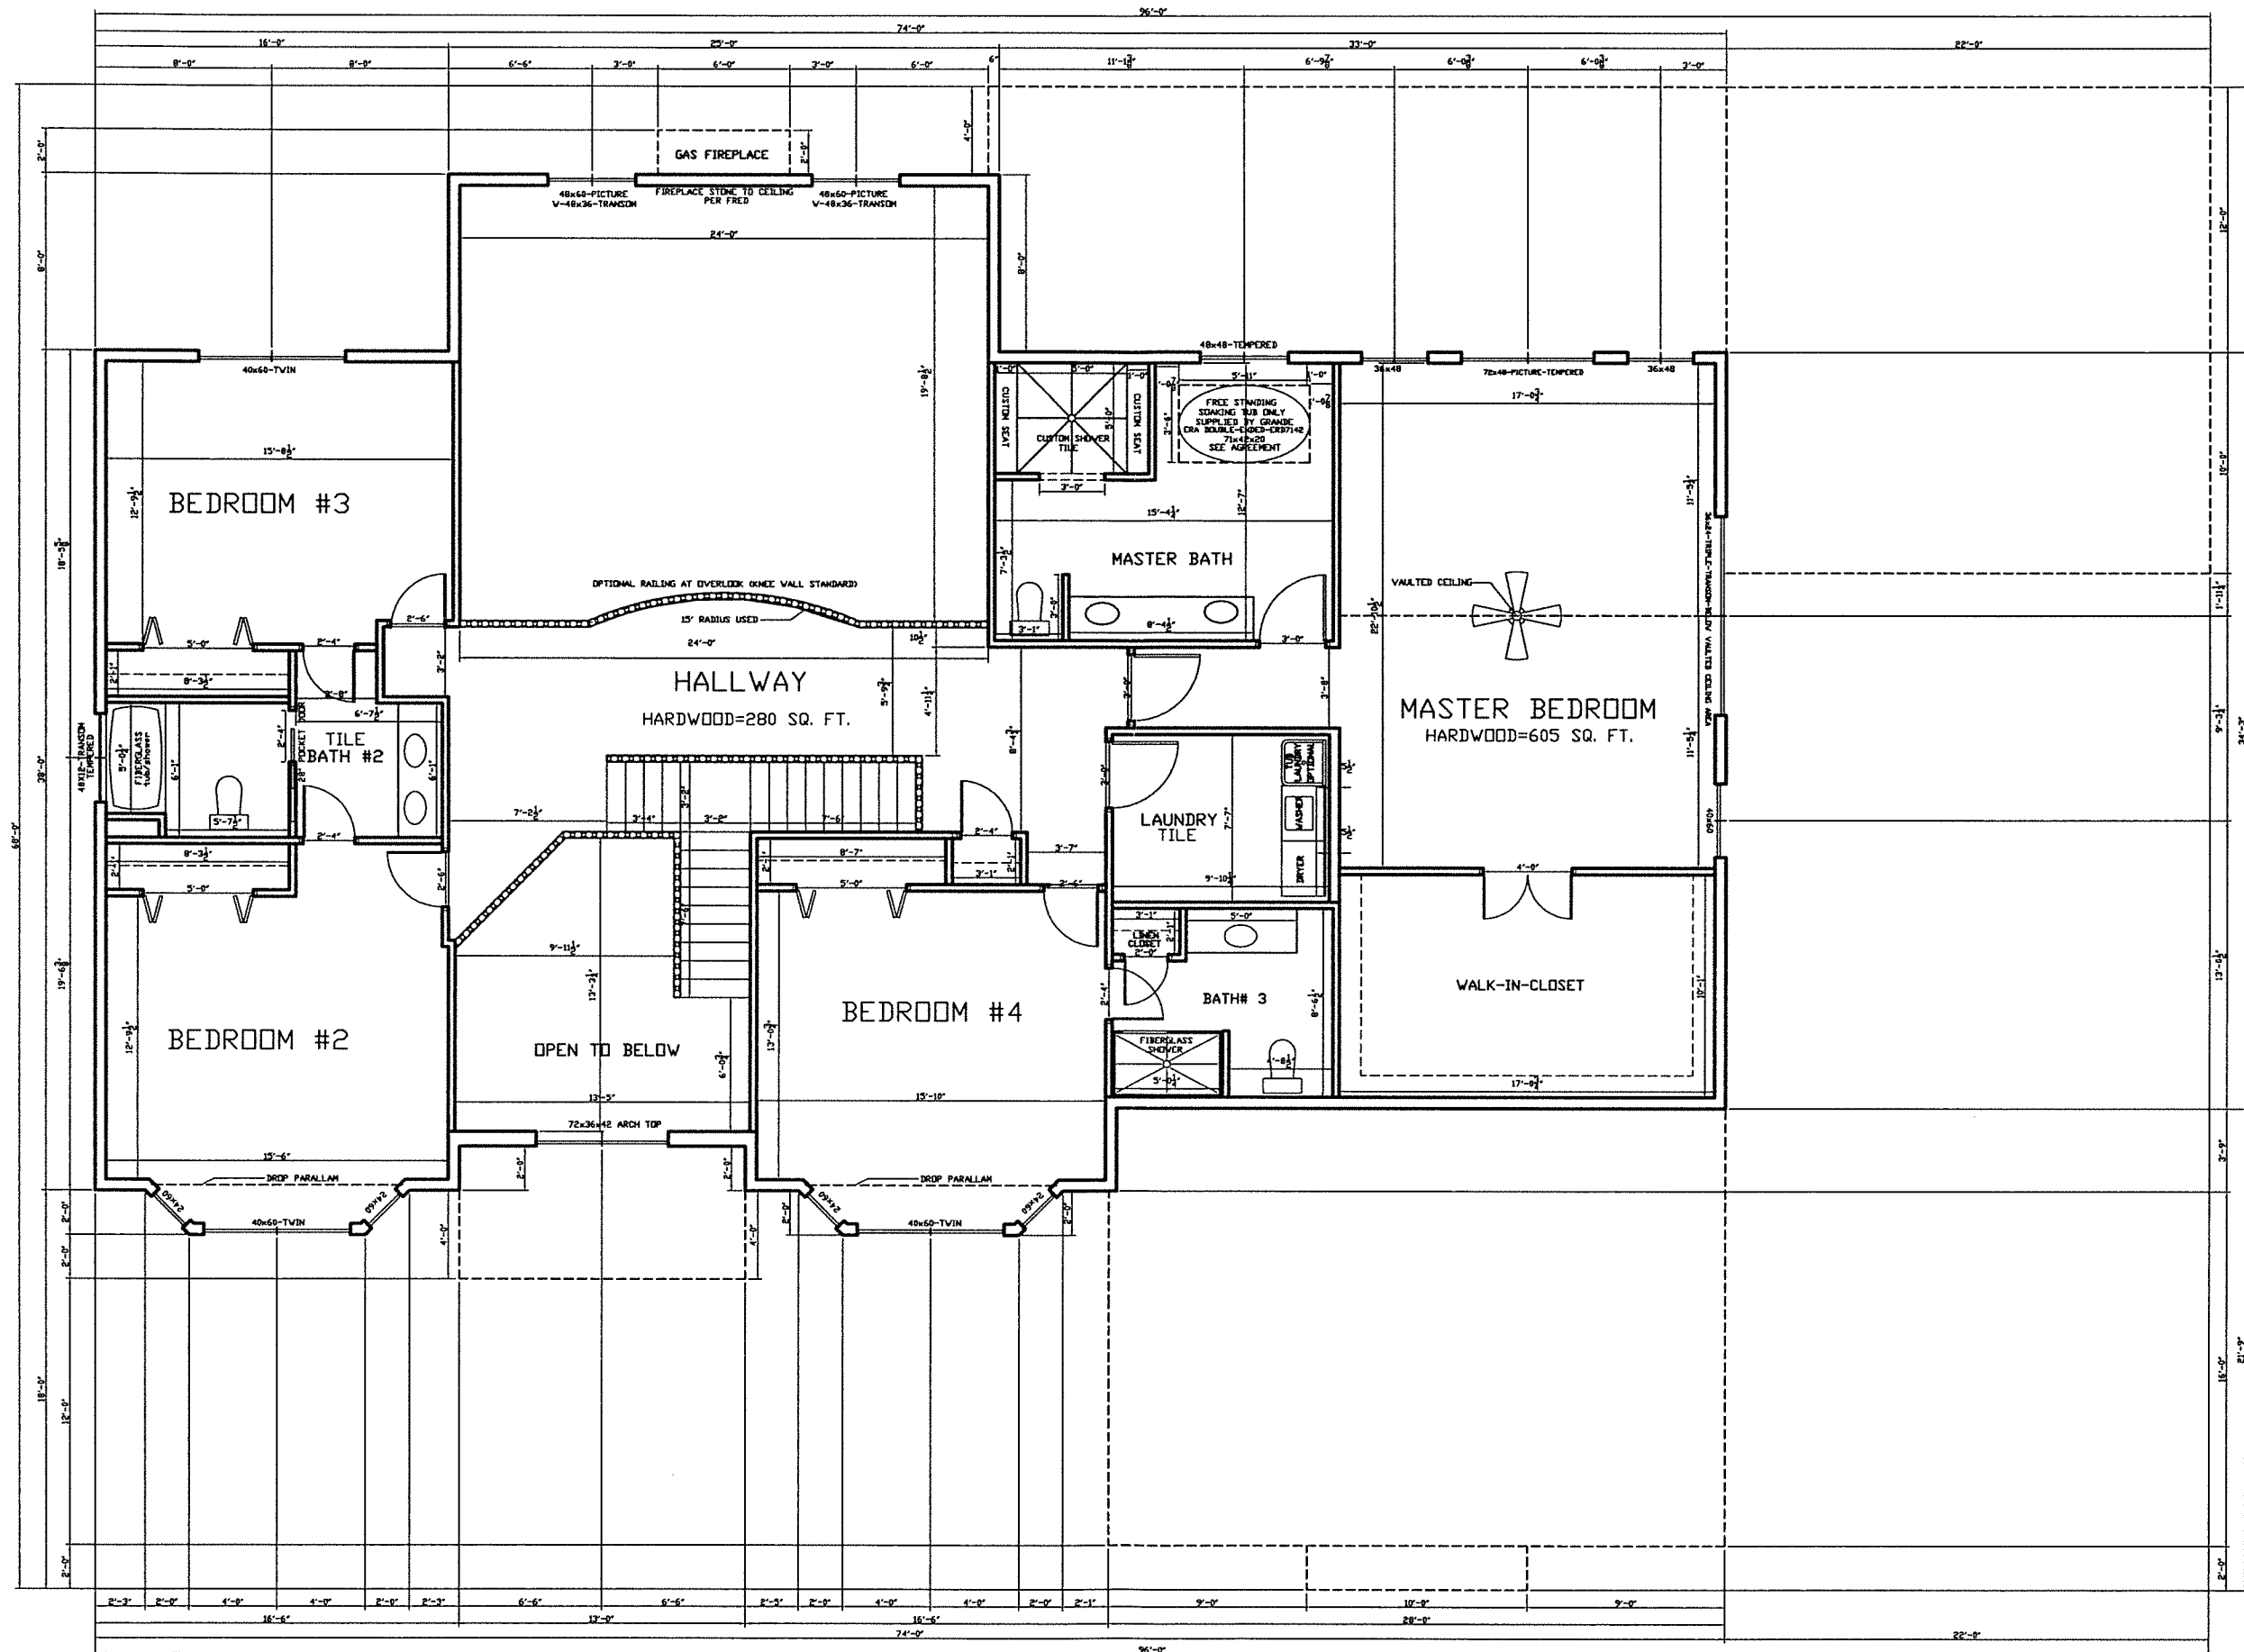

SECOND FLOOR PLAN

AUGUSTA BASEPLAN-W-BAY-SECTIONS-OPTION

GREEN VALLEY NORTH PHASE II

NOTE: ALL EXTERIOR WALL DIMENSIONS ARE 6' UNLESS NOTED.
ALL INTERIOR WALL DIMENSIONS ARE 3-1/2' UNLESS NOTED.

GARAGE RIGHT SIDE ENTRANCE

NOTE: SECOND FLOOR: 2214 SQ. FT.

SCALE: 1/4"=1'-0"