



**REAR ELEVATION**

ILARIA BASEPLAN  
 GREEN VALLEY NORTH PHASE II  
 GARAGE LEFT SIDE ENTRANCE

SCALE: 1/4"=1'-0"



**LEFT SIDE ELEVATION**

ILARIA BASEPLAN  
 GREEN VALLEY NORTH PHASE II  
 GARAGE LEFT SIDE ENTRANCE

SCALE: 1/4"=1'-0"



**FRONT ELEVATION**

ILARIA BASEPLAN  
 GREEN VALLEY NORTH PHASE II  
 GARAGE LEFT SIDE ENTRANCE


SCALE: 1/4"=1'-0"



**RIGHT SIDE ELEVATION**

ILARIA BASEPLAN  
 GREEN VALLEY NORTH PHASE II  
 GARAGE LEFT SIDE ENTRANCE

SCALE: 1/4"=1'-0"

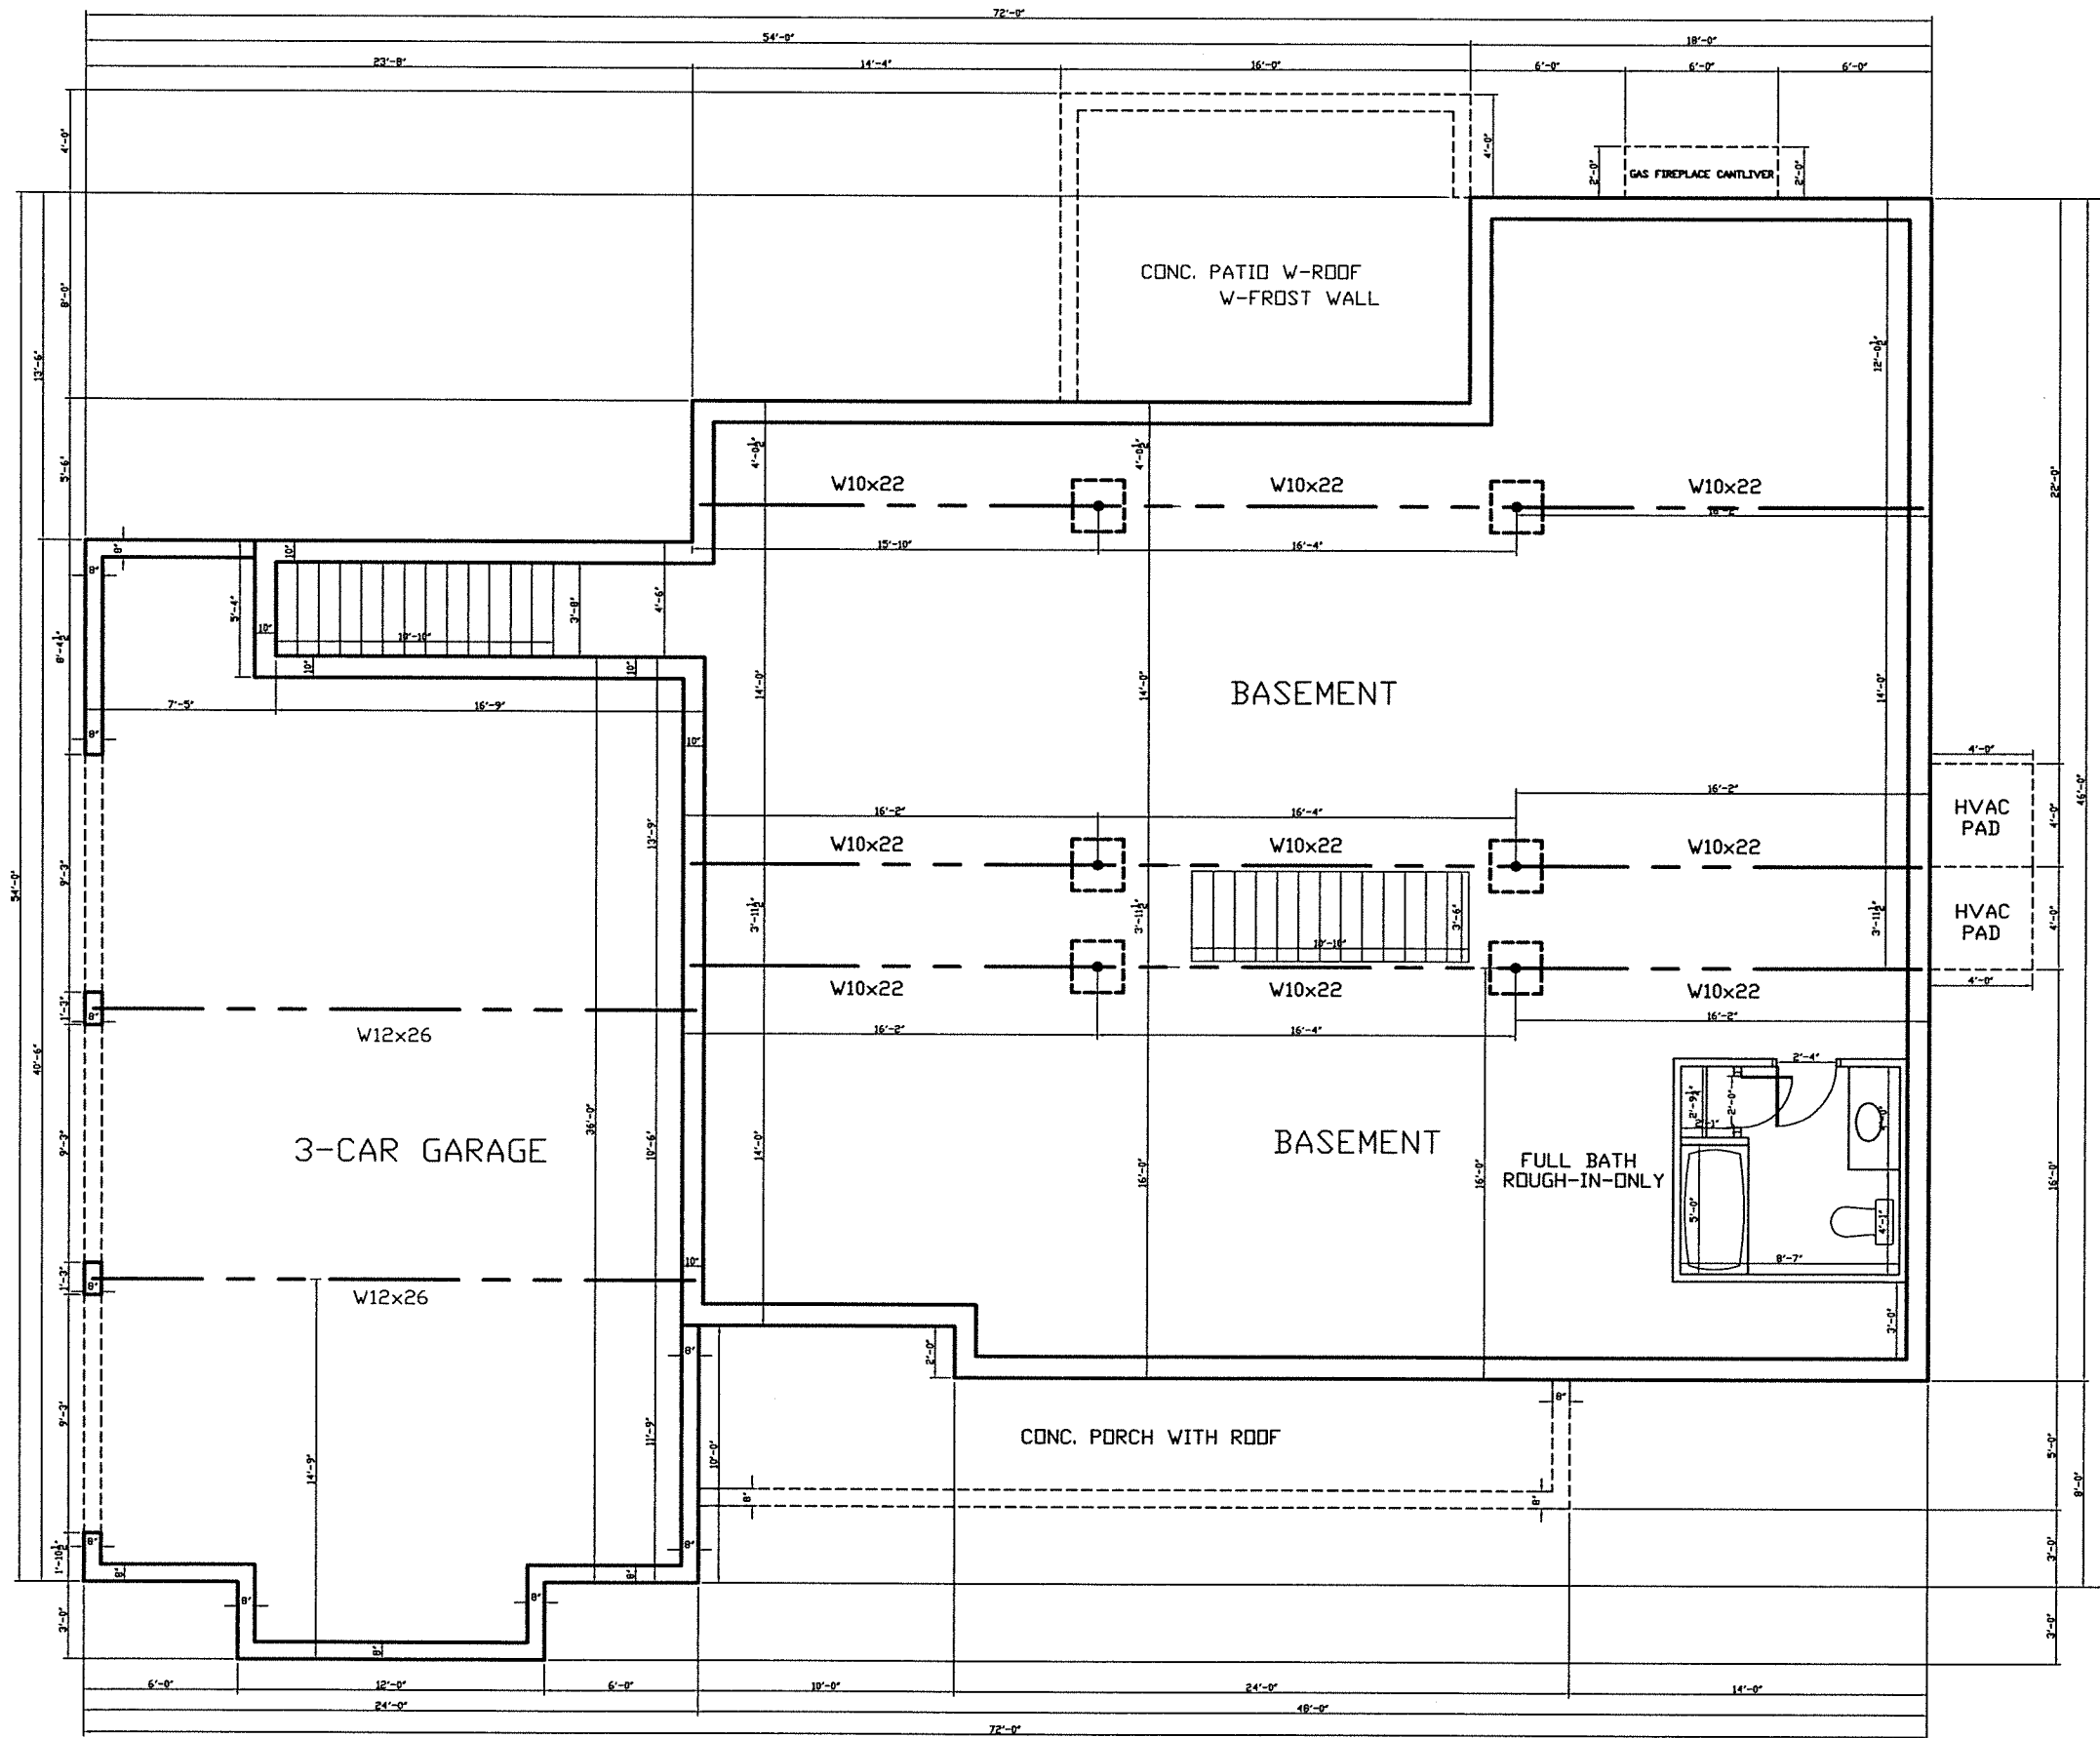

# FOUNDATION PLAN


ILARIA BASEPLAN  
 GREEN VALLEY NORTH PHASE II  
 NOTE: 9' POURED FOUNDATION WALLS

NOTE: ALL CONC. WALL TO BE 10" THICK UNLESS NOTED

GARAGE LEFT SIDE ENTRANCE

SCALE: 1/4"=1'-0"

NOTE: ADDED ROUGH IN FULL BATH 6-22-20

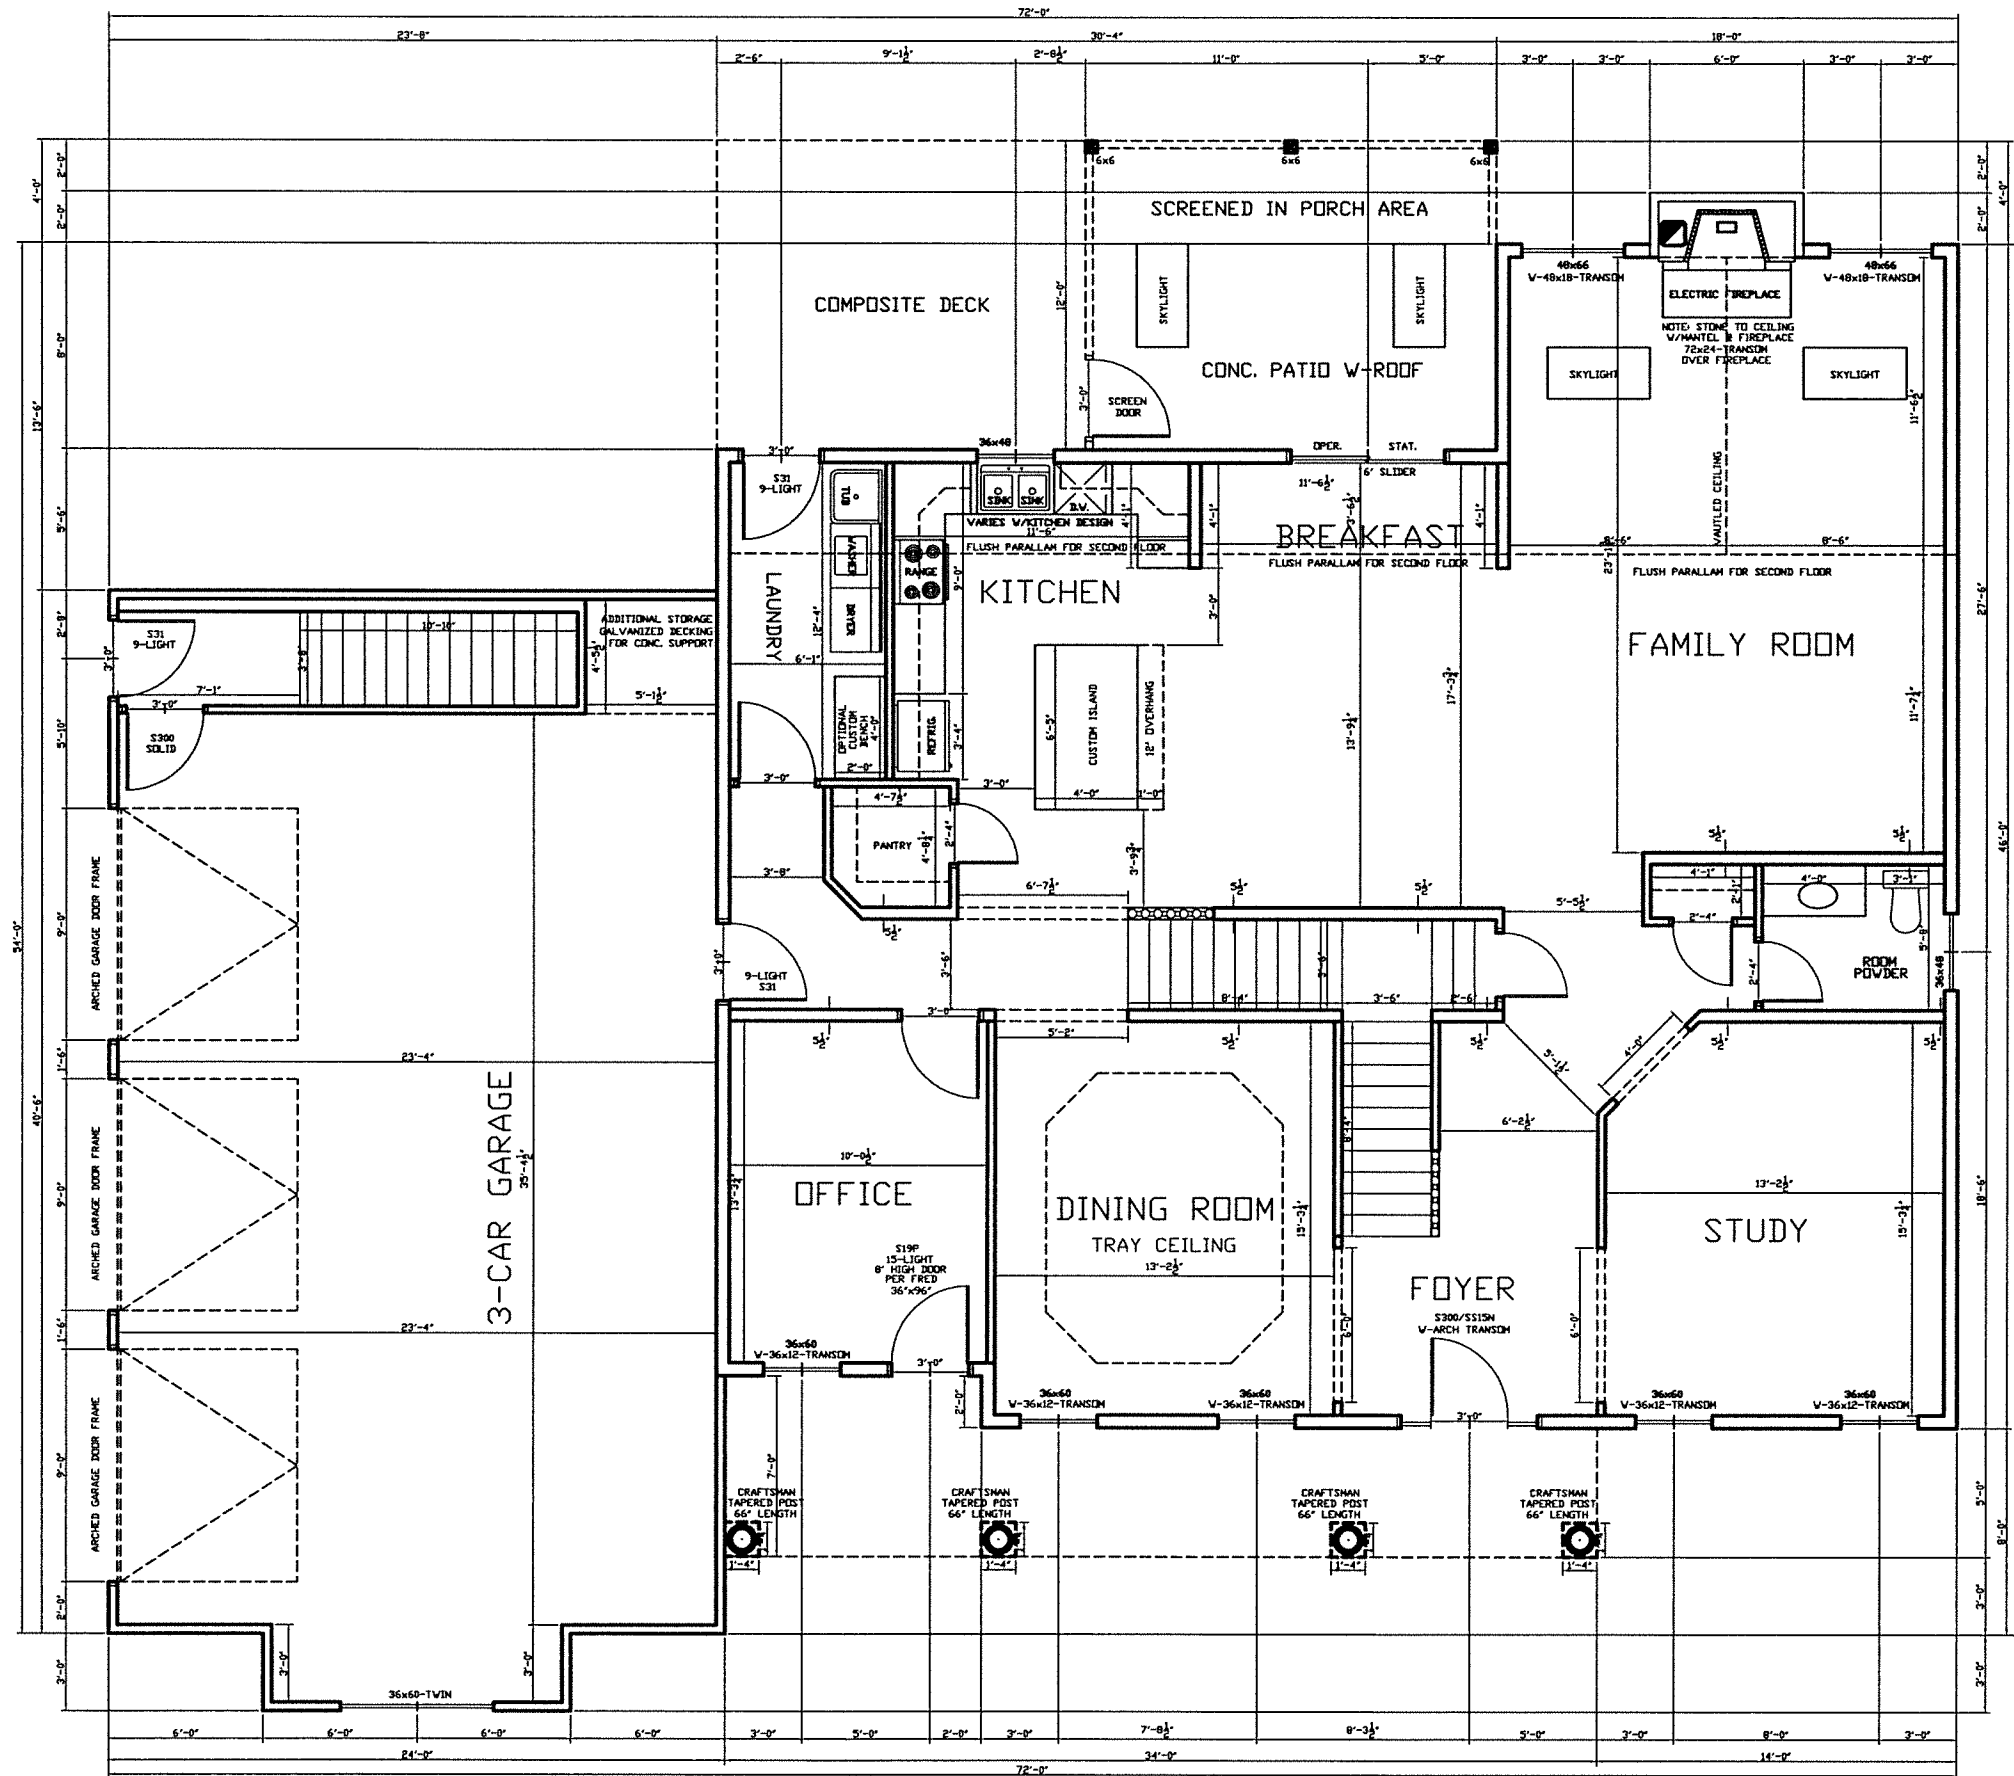

NOTE: ALL EXTERIOR WALL DIMENSIONS ARE 6' UNLESS NOTED.  
 ALL INTERIOR WALL DIMENSIONS ARE 3-1/2' UNLESS NOTED.


GARAGE LEFT SIDE ENTRANCE

SCALE: 1/4"=1'-0"

FIRST FLOOR= 1960 SQ. FT.

# FIRST FLOOR PLAN

ILARIA BASEPLAN  
 GREEN VALLEY NORTH PHASE II

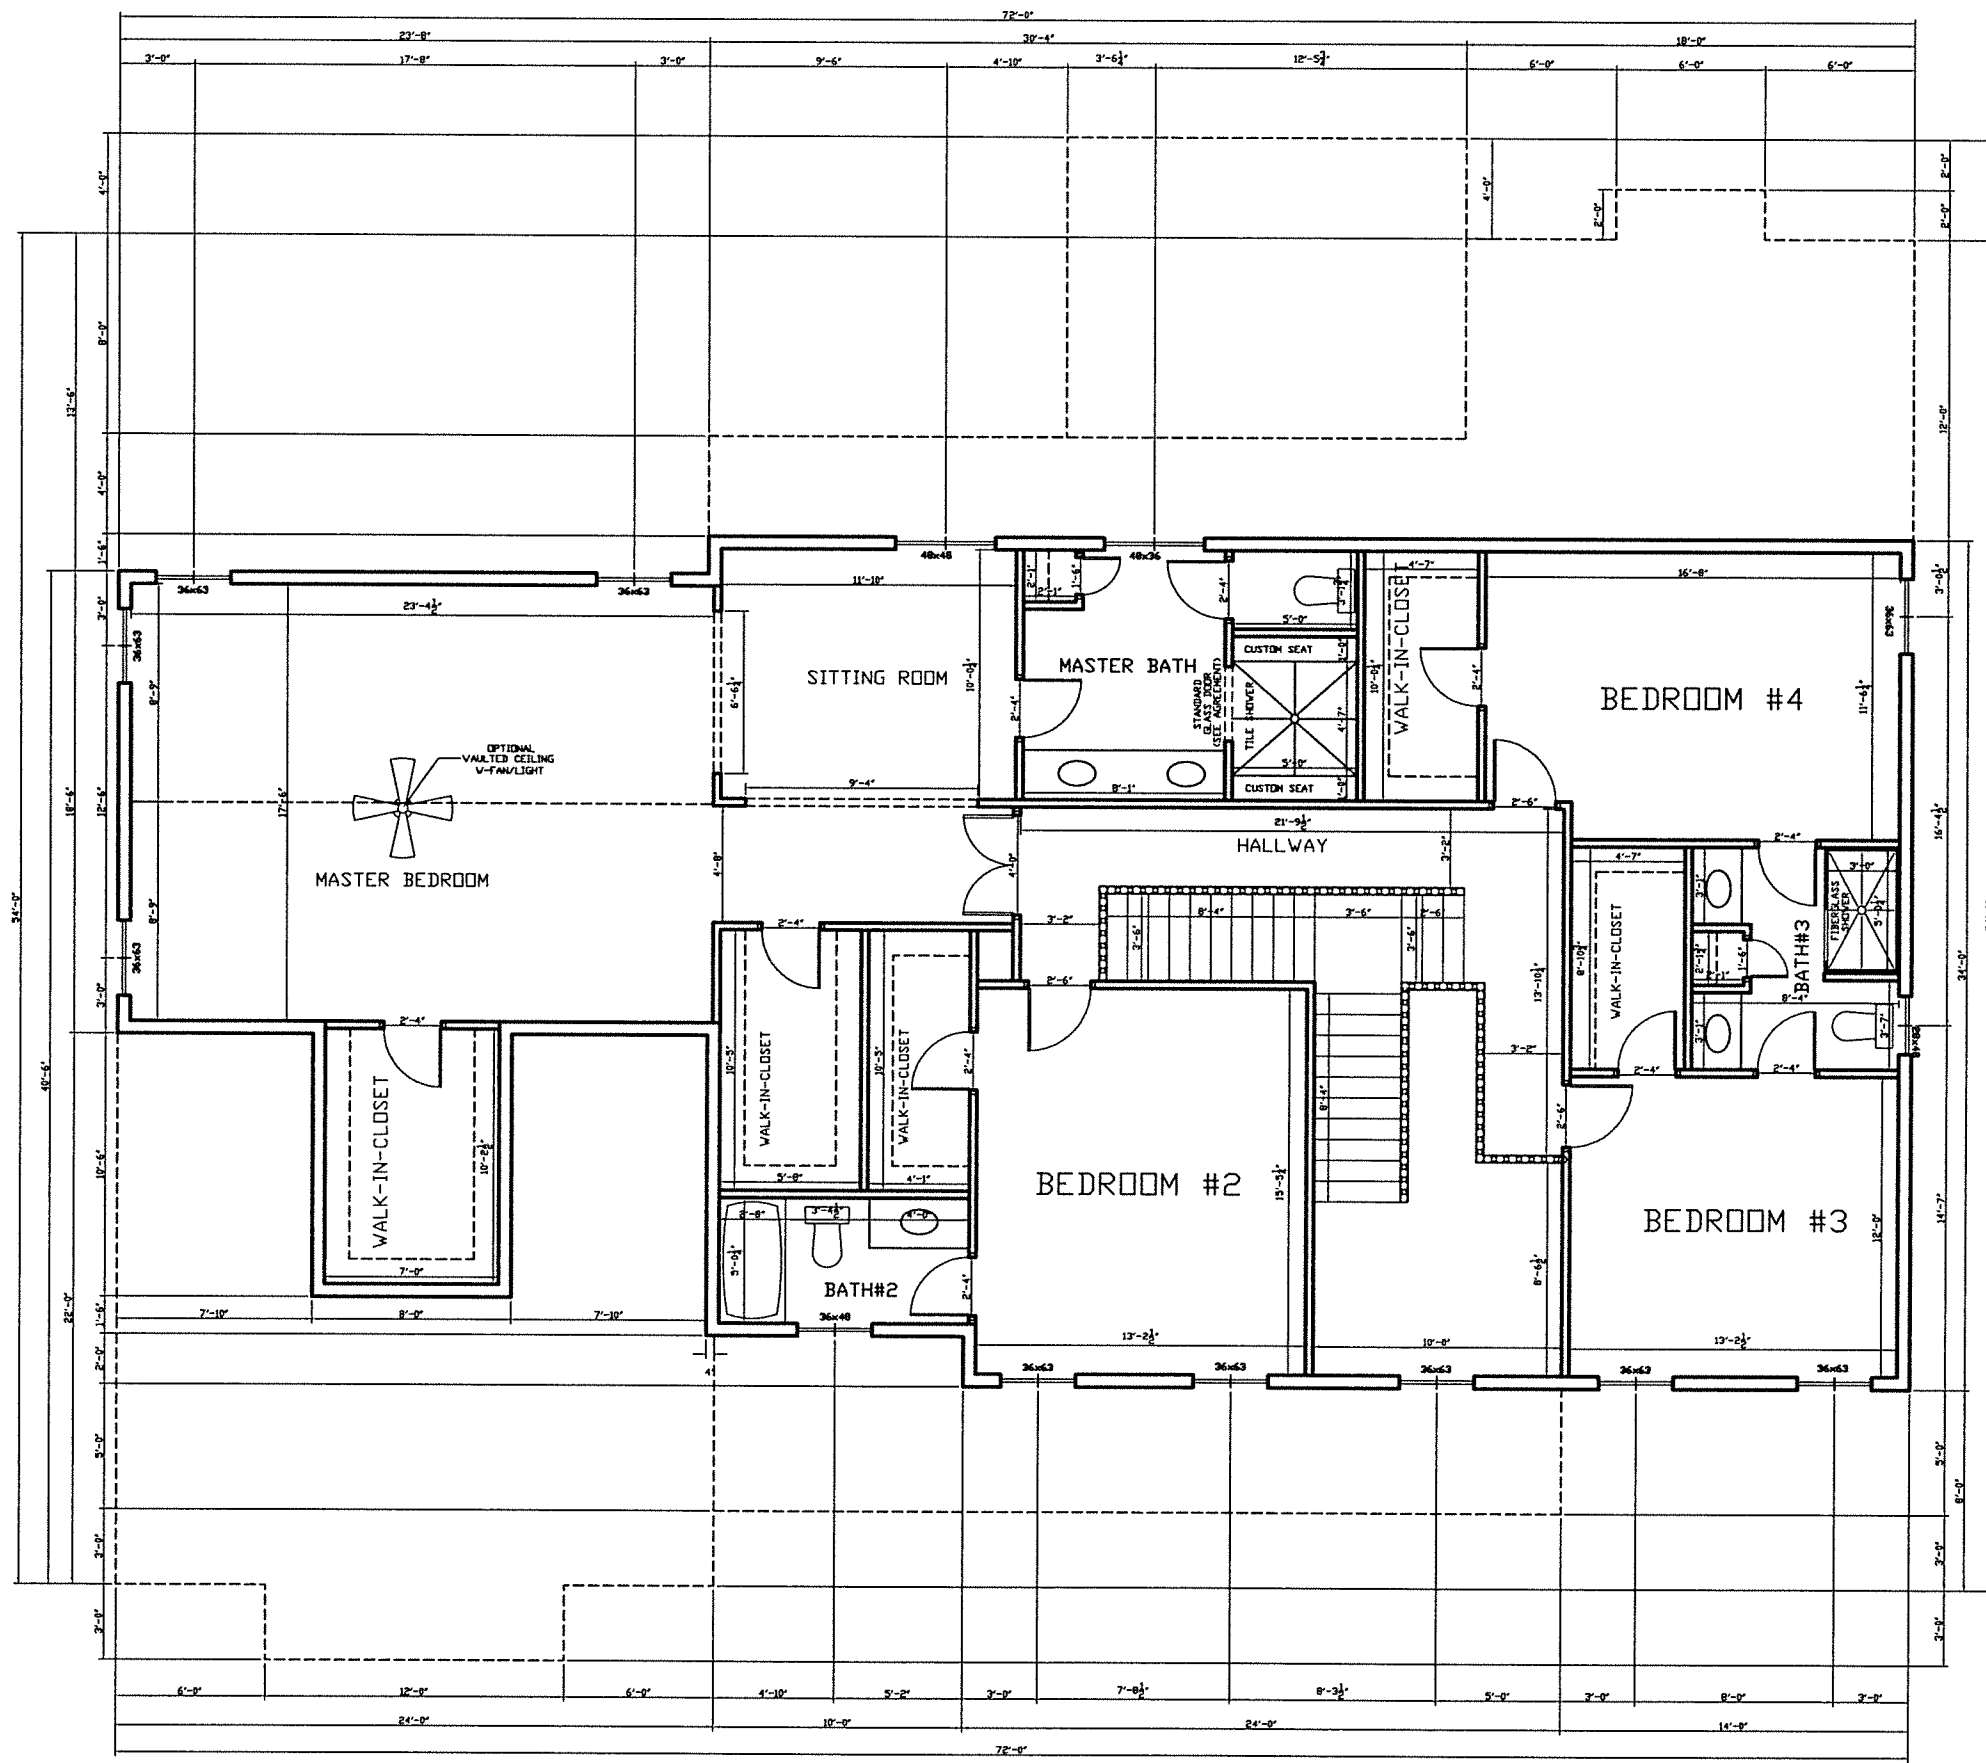

# SECOND FLOOR PLAN

ILARIA BASEPLAN  
 GREEN VALLEY NORTH PHASE II  
 SECOND FLOOR=1949 SQ. FT.

NOTE: ALL EXTERIOR WALL DIMENSIONS ARE 6' UNLESS NOTED.  
 ALL INTERIOR WALL DIMENSIONS ARE 3-1/2' UNLESS NOTED.

GARAGE LEFT SIDE ENTRANCE

SCALE: 1/4"=1'-0"