

REAR ELEVATION

GREEN VALLEY NORTH PHASE II RANCHER
 LEXINGTON BASEPLAN
 GARAGE RIGHT


SCALE: 1/4"=1'-0"



FRONT ELEVATION


GREEN VALLEY NORTH PHASE II RANCHER
 LEXINGTON BASEPLAN
 GARAGE RIGHT

SCALE: 1/4"=1'-0"

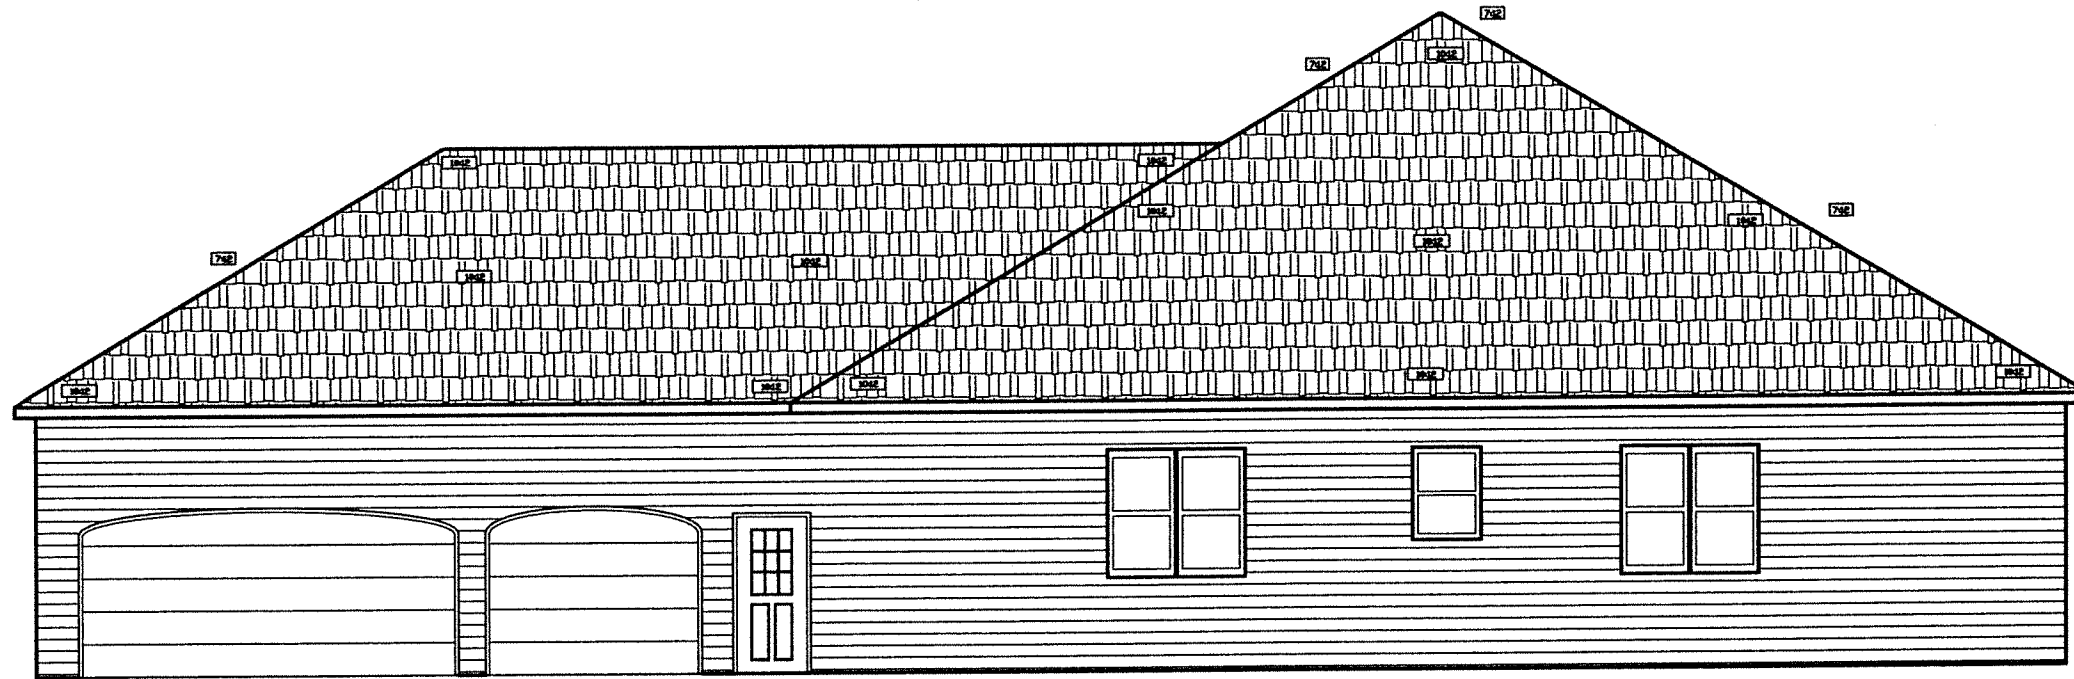

LEFT SIDE ELEVATION


GREEN VALLEY NORTH PHASE II RANCHER
 LEXINGTON BASEPLAN
 GARAGE RIGHT
 SCALE: 1/4"=1'-0"

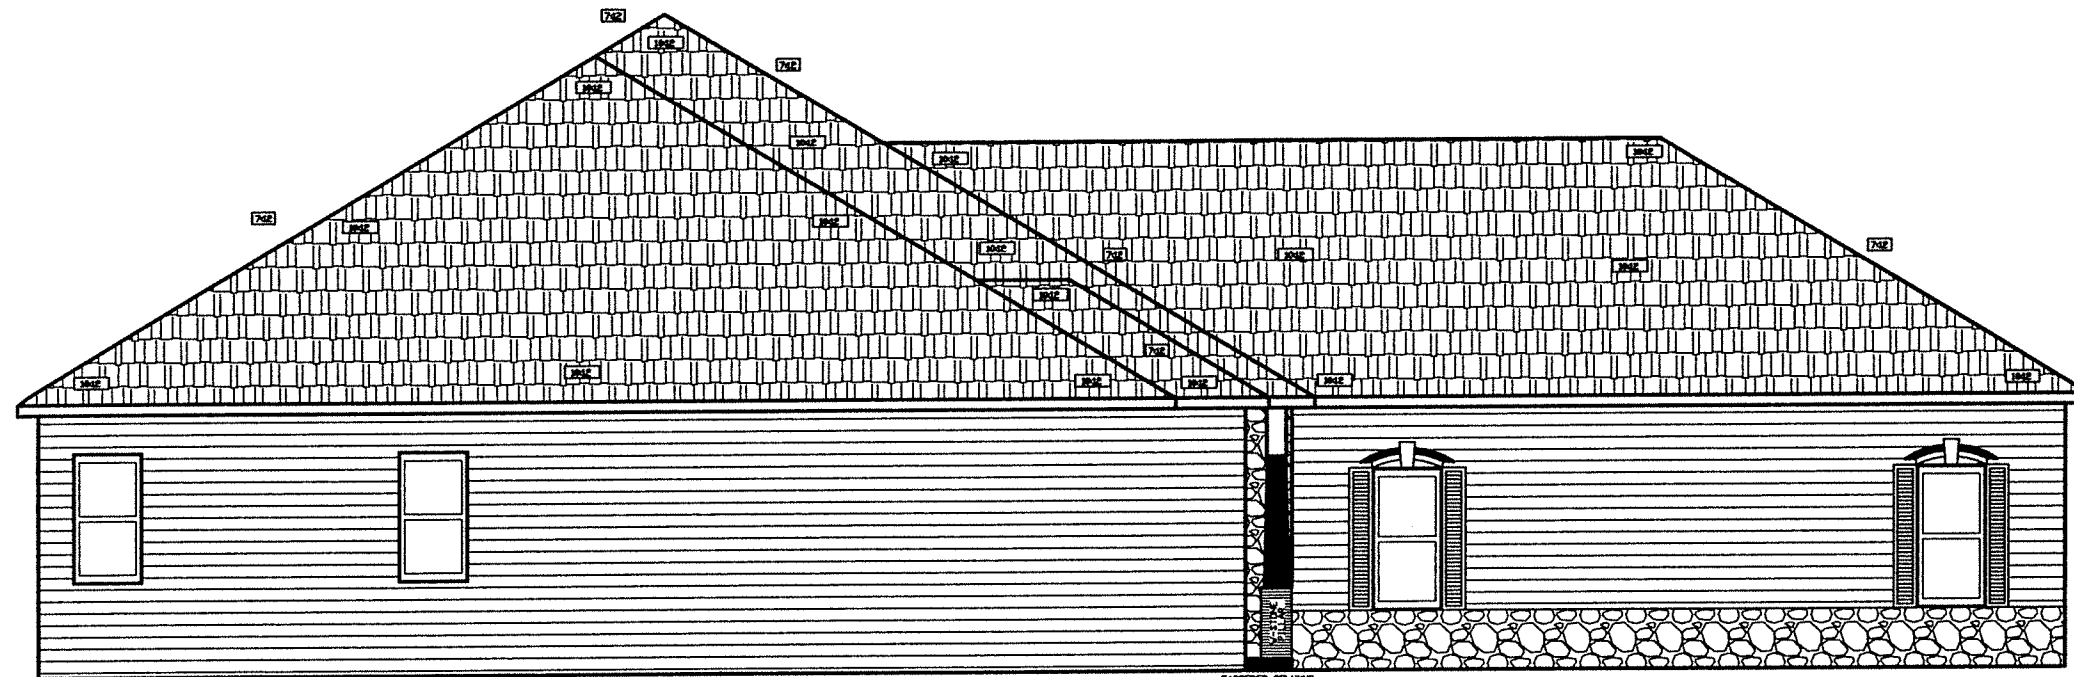

RIGHT SIDE ELEVATION

GREEN VALLEY NORTH PHASE II RANCHER
 LEXINGTON BASEPLAN
 GARAGE RIGHT
 SCALE: 1/4"=1'-0"

TAPERED COLUMN
 AS SHOWN
 CRAFTSMAN 10'-64" LENGTH

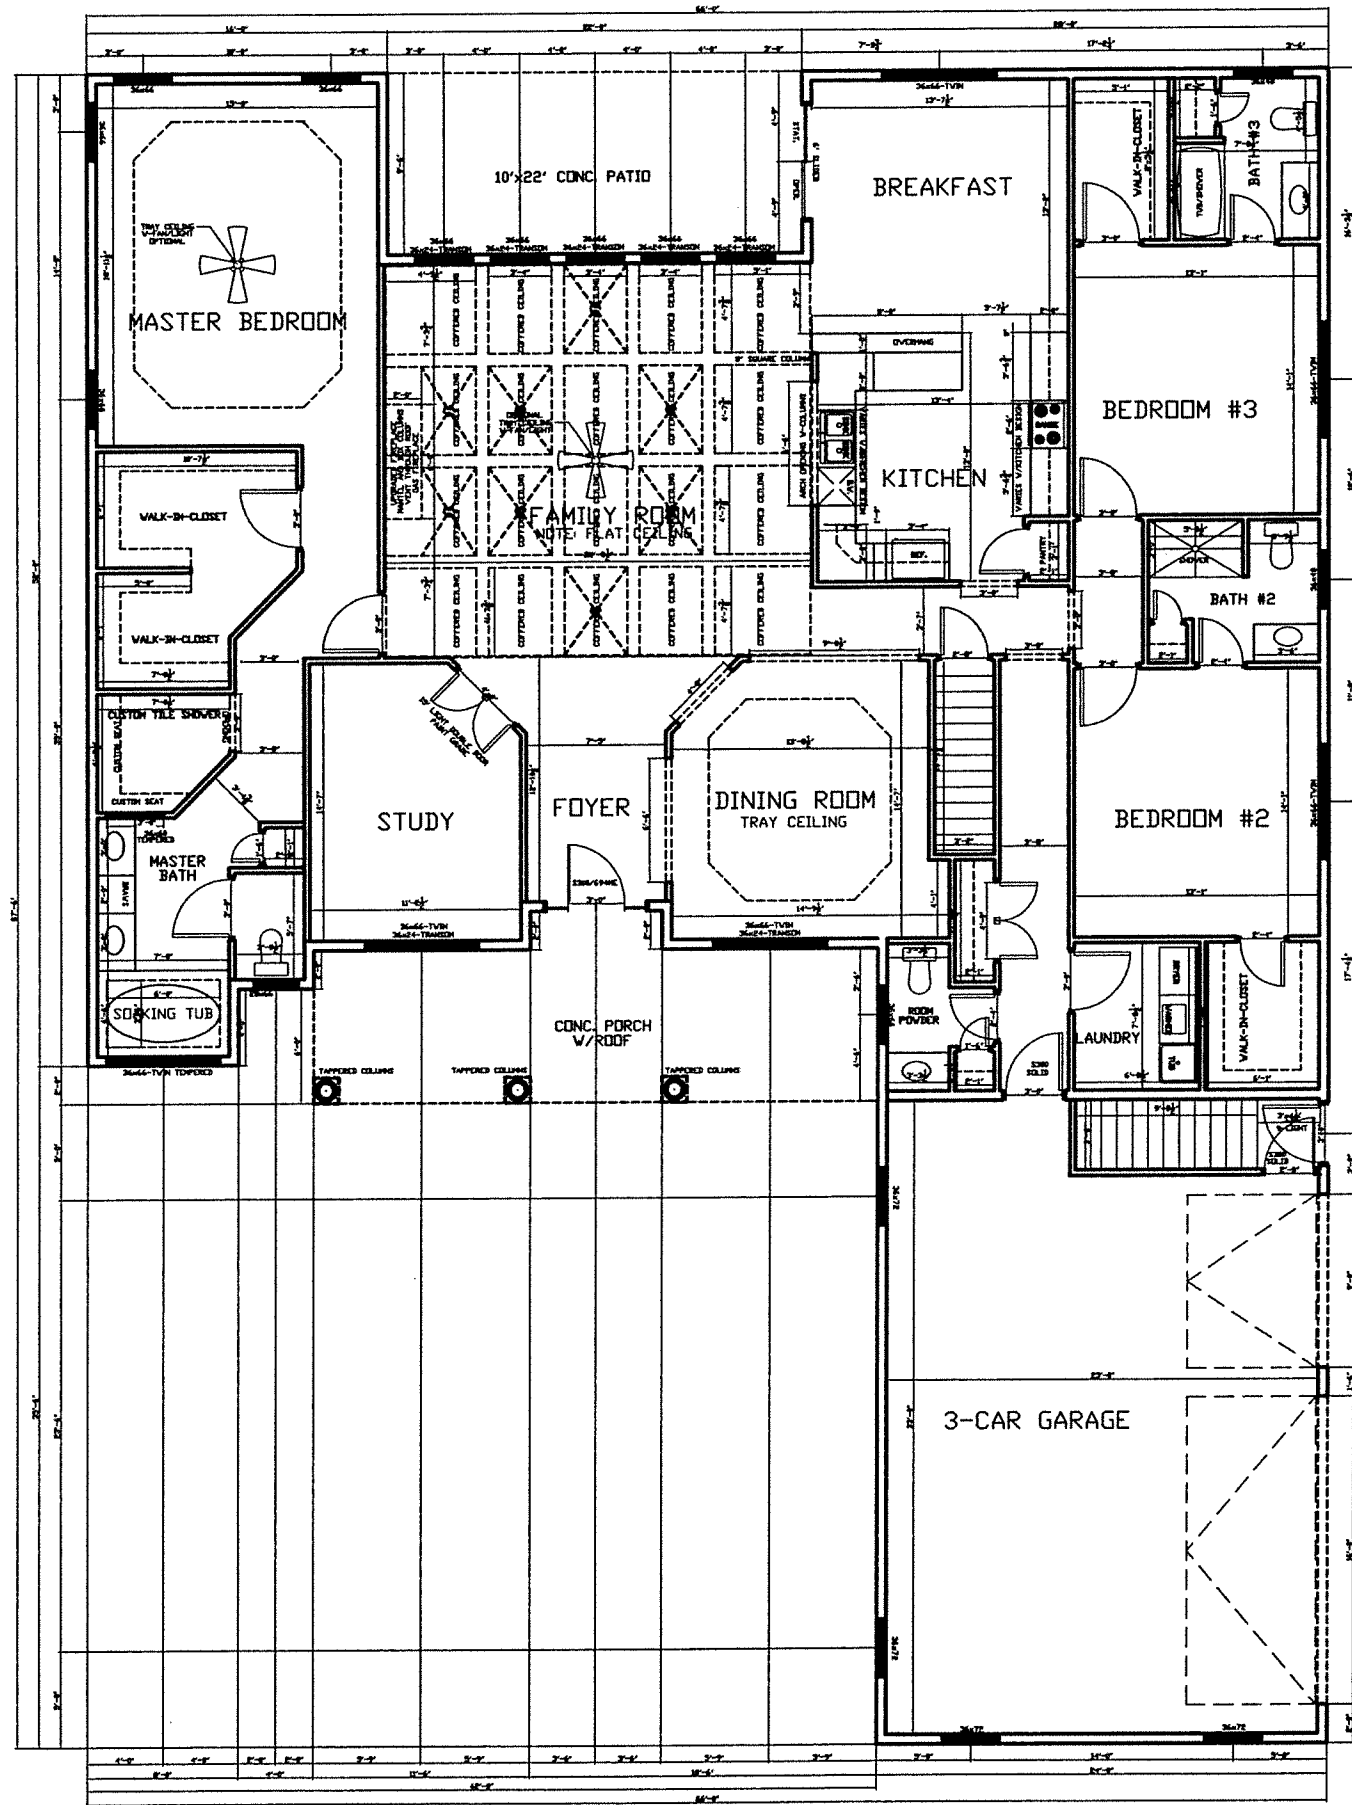

NOTE: ALL EXTERIOR WALL DIMENSIONS ARE 6" UNLESS NOTED.
 ALL INTERIOR WALL DIMENSIONS ARE 3-1/2" UNLESS NOTED.

GARAGE RIGHT
 SCALE: 1/4"=1'-0"

FIRST FLOOR PLAN

GREEN VALLEY NORTH PHASE II RANCHER
 LEXINGTON BASEPLAN

FIRST FLOOR: 3061 SQ. FT.
 NOTE: USE 10' PRECUTS