


FOUNDATION FLOOR PLAN

THE MELROSE NEW BASEPLAN
GREEN VALLEY NORTH

NOTE: ALL CONC. WALLS TO BE 10" THICK UNLESS NOTED.

GARAGE LEFT
SCALE: 1/4"=1'-0"

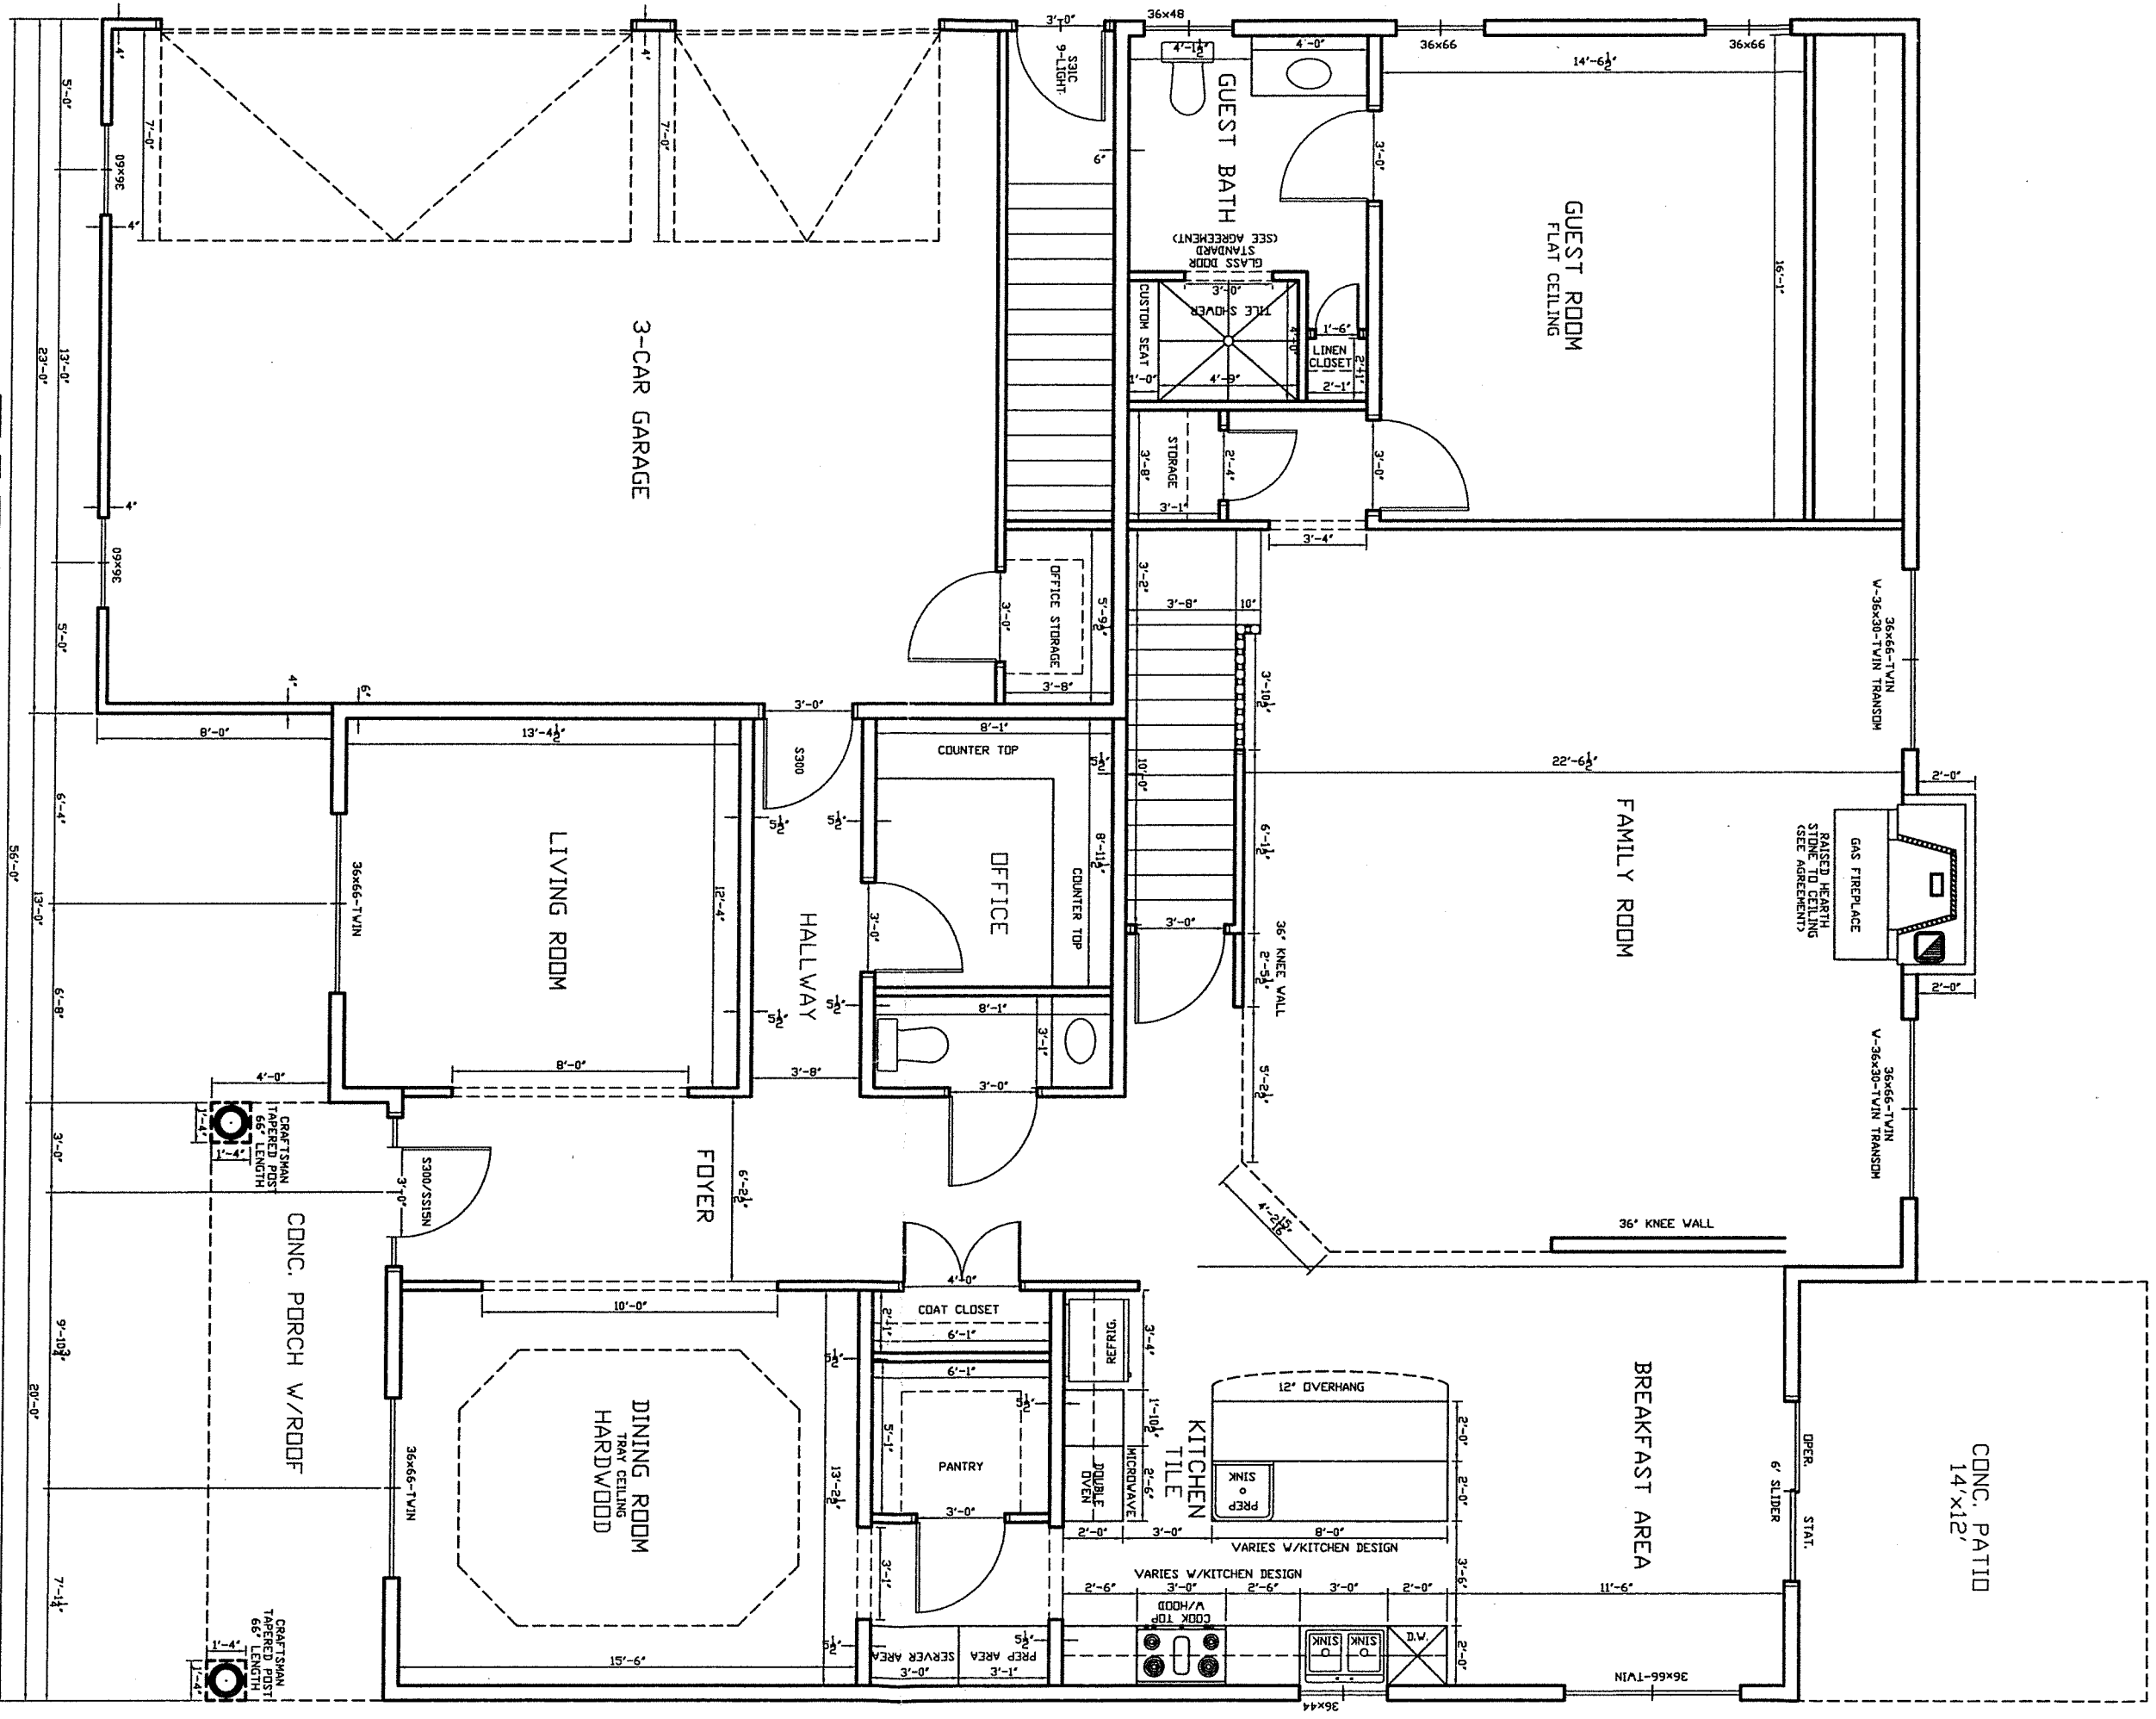

FIRST FLOOR PLAN


THE MELROSE NEW BASEPLAN
GREEN VALLEY NORTH

FIRST FLOOR, 2106 SQ. FT.

NOTE: ALL EXTERIOR WALL DIMENSIONS ARE 6" UNLESS NOTED.
ALL INTERIOR WALL DIMENSIONS ARE 3-1/2" UNLESS NOTED.

GARAGE LEFT

SCALE: 1/4"=1'-0"

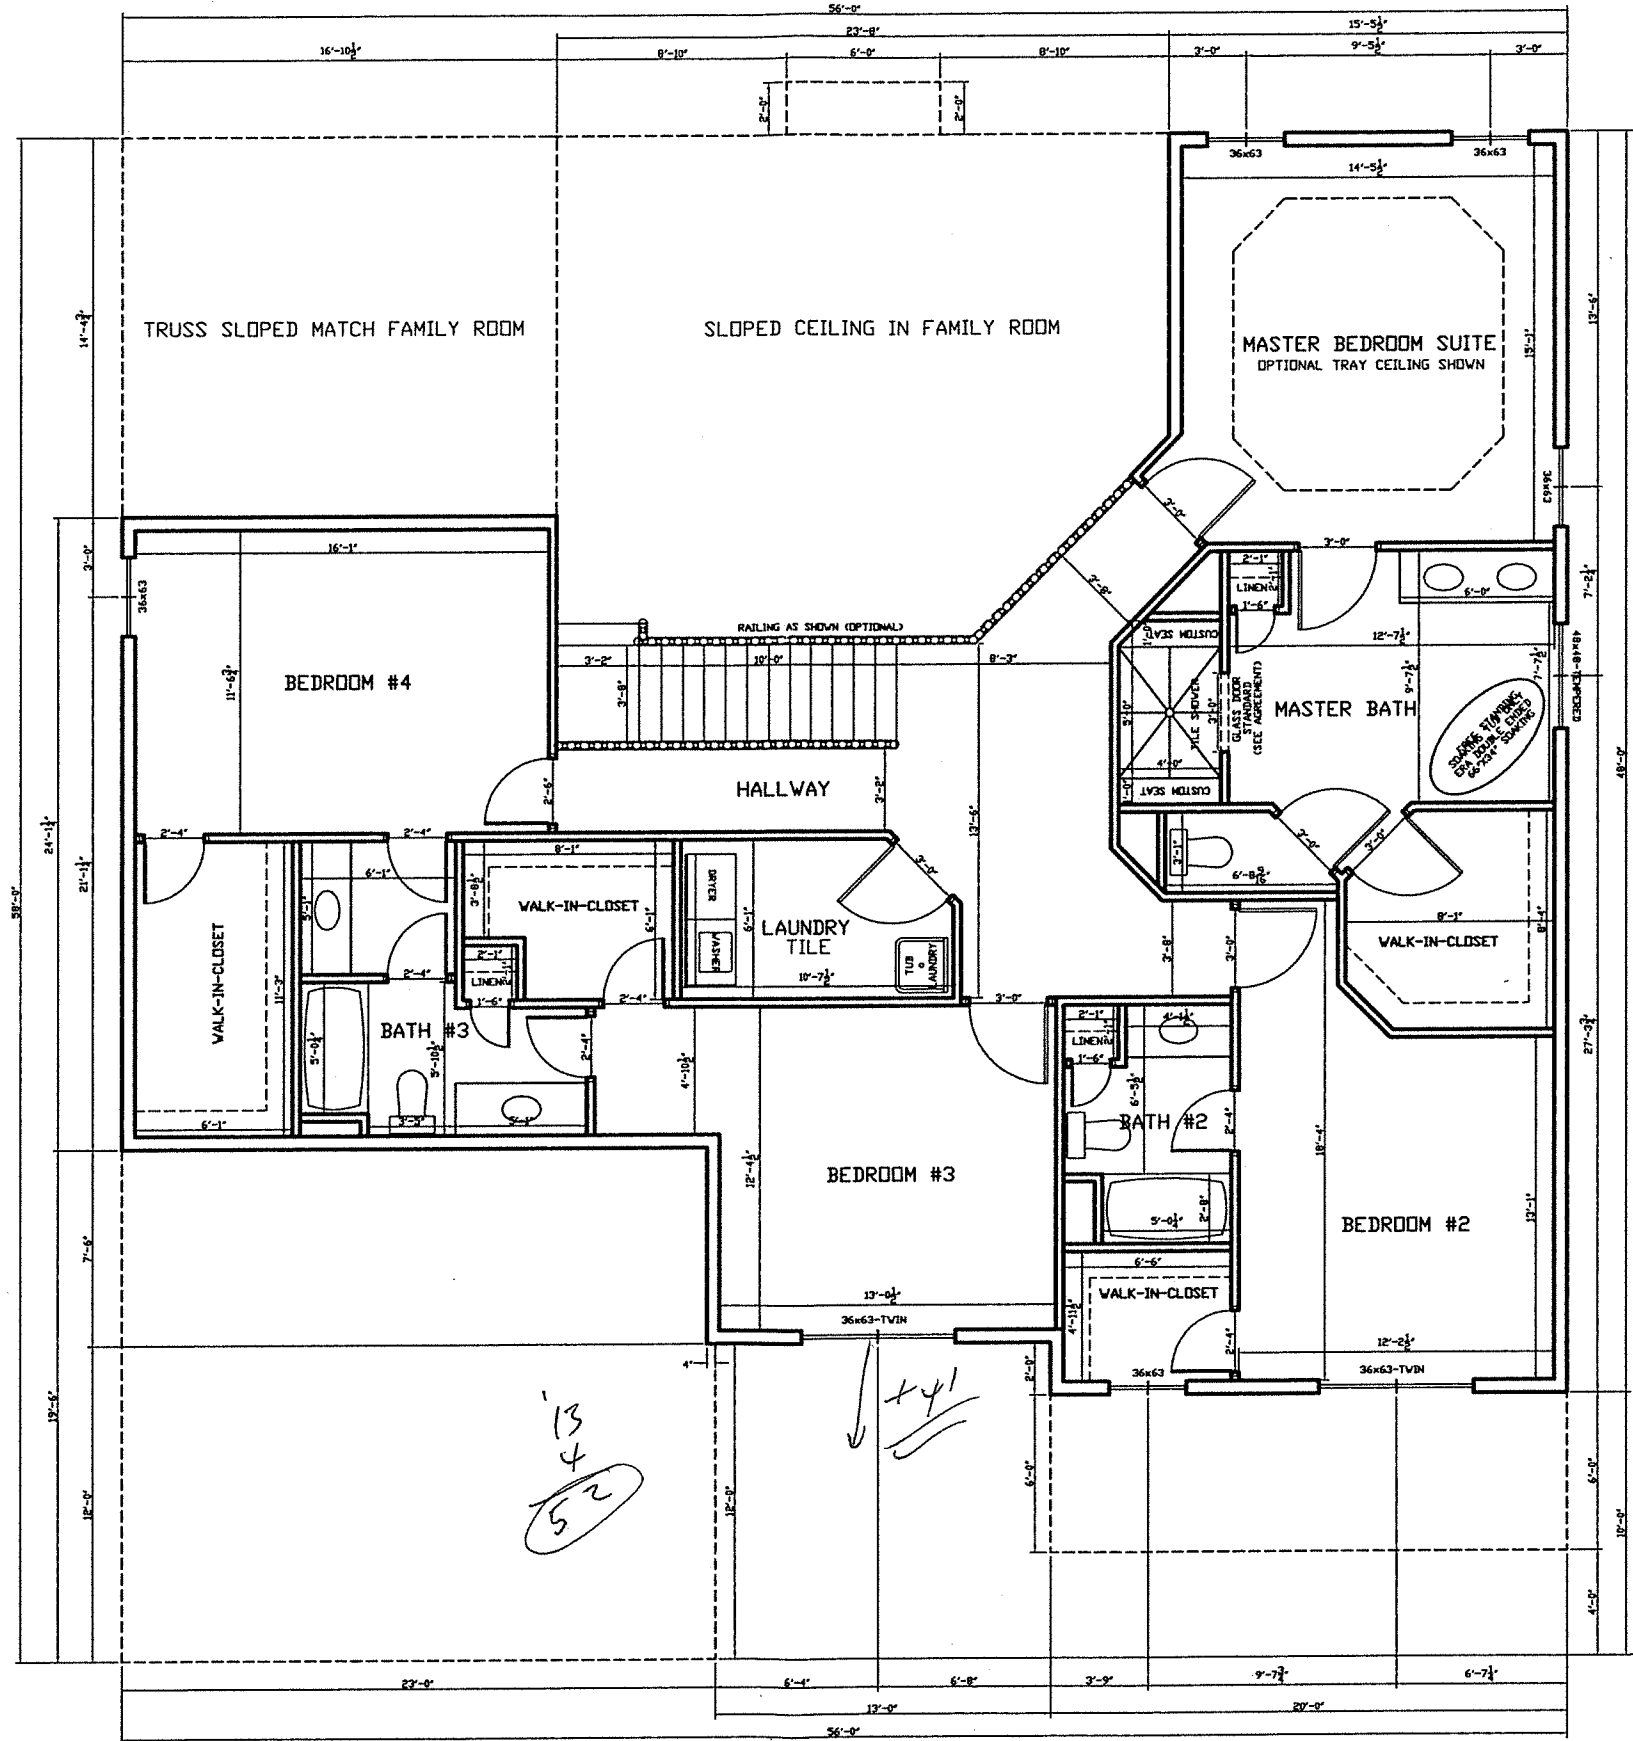

13
4
52

44

SECOND FLOOR PLAN

THE MELROSE NEW BASEPLAN
GREEN VALLEY NORTH
SECOND FLOOR: 1722 SQ. FT.

NOTE: ALL EXTERIOR WALL DIMENSIONS ARE 6" UNLESS NOTED.
ALL INTERIOR WALL DIMENSIONS ARE 3-1/2" UNLESS NOTED.

GARAGE LEFT
SCALE: 1/4"=1'-0"