


REAR ELEVATION

TRENTON II BASEPLAN
 GREEN VALLEY NORTH PHASE II
 GARAGE LEFT SIDE ENTRANCE

SCALE: 1/4"=1'-0"

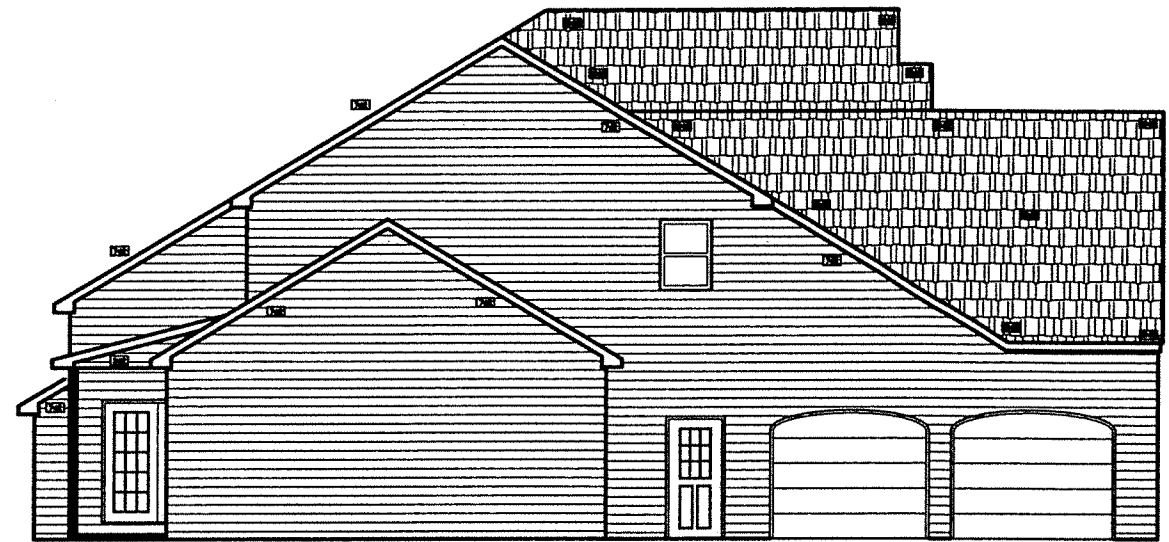

LEFT SIDE ELEVATION

TRENTON II BASEPLAN
 GREEN VALLEY NORTH PHASE II
 GARAGE LEFT SIDE ENTRANCE


SCALE: 1/4"=1'-0"



FRONT ELEVATION

TRENTON II BASEPLAN
 GREEN VALLEY NORTH PHASE II
 GARAGE LEFT SIDE ENTRANCE


SCALE: 1/4"=1'-0"

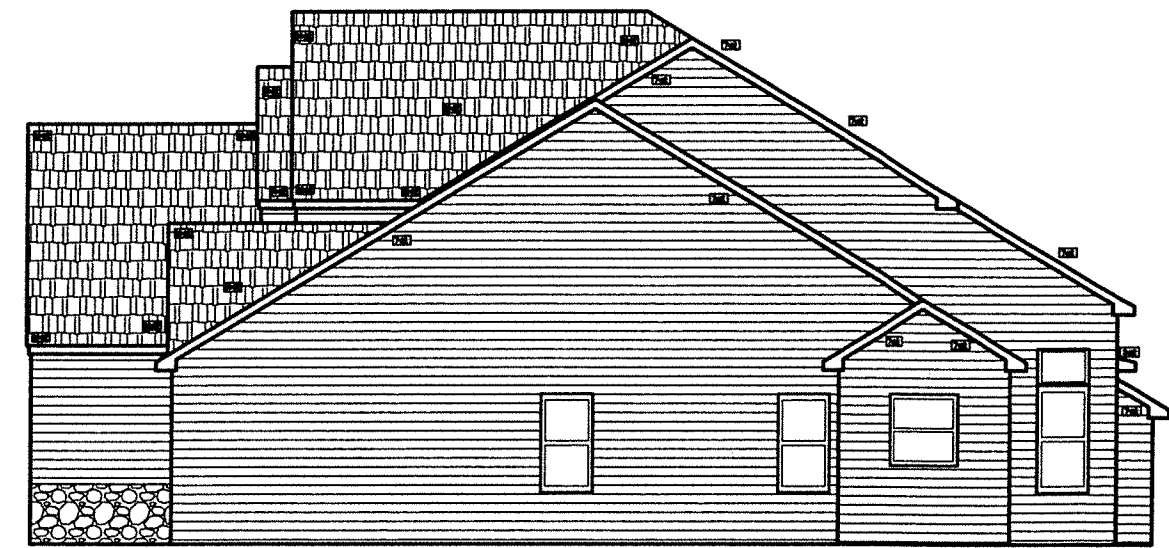

RIGHT SIDE ELEVATION

TRENTON II BASEPLAN
 GREEN VALLEY NORTH PHASE II
 GARAGE LEFT SIDE ENTRANCE

SCALE: 1/4"=1'-0"

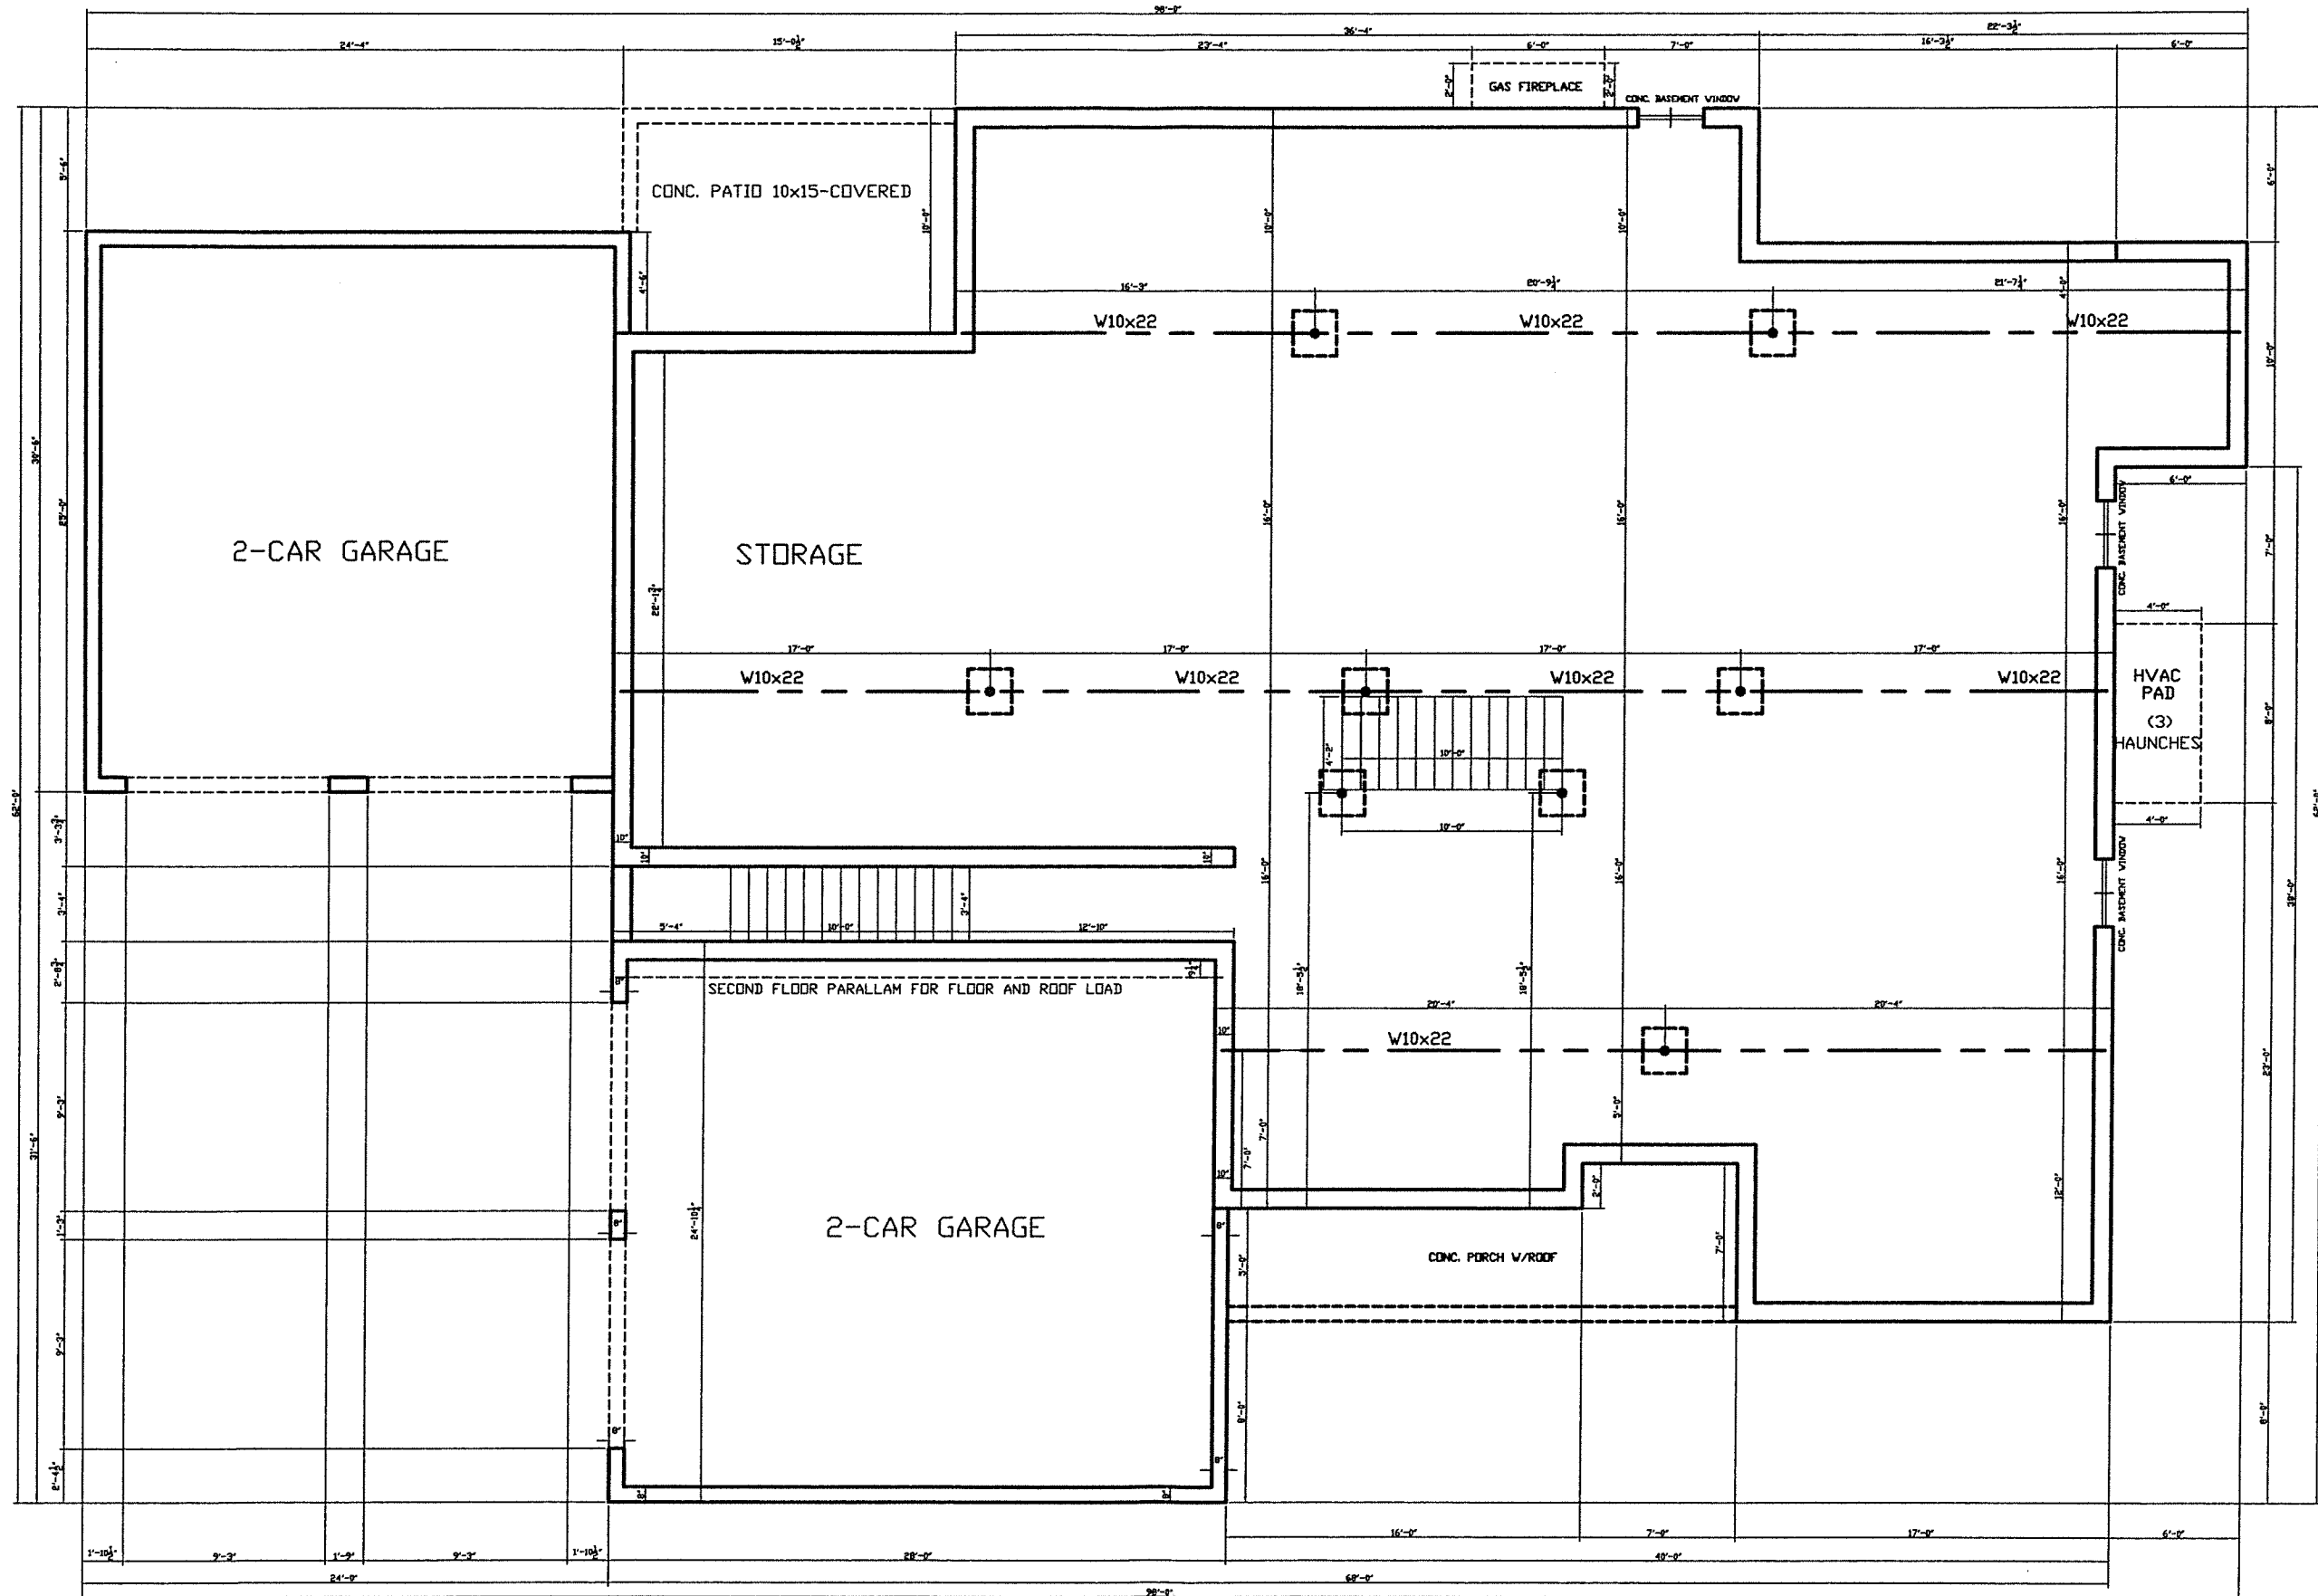


FOUNDATION PLAN

TRENTON II BASEPLAN
 GREEN VALLEY NORTH PHASE II
 GARAGE LEFT SIDE ENTRANCE

SCALE: 1/4"=1'-0"

NOTE: ALL CONC. WALLS TO BE 10" UNLESS NOTED.

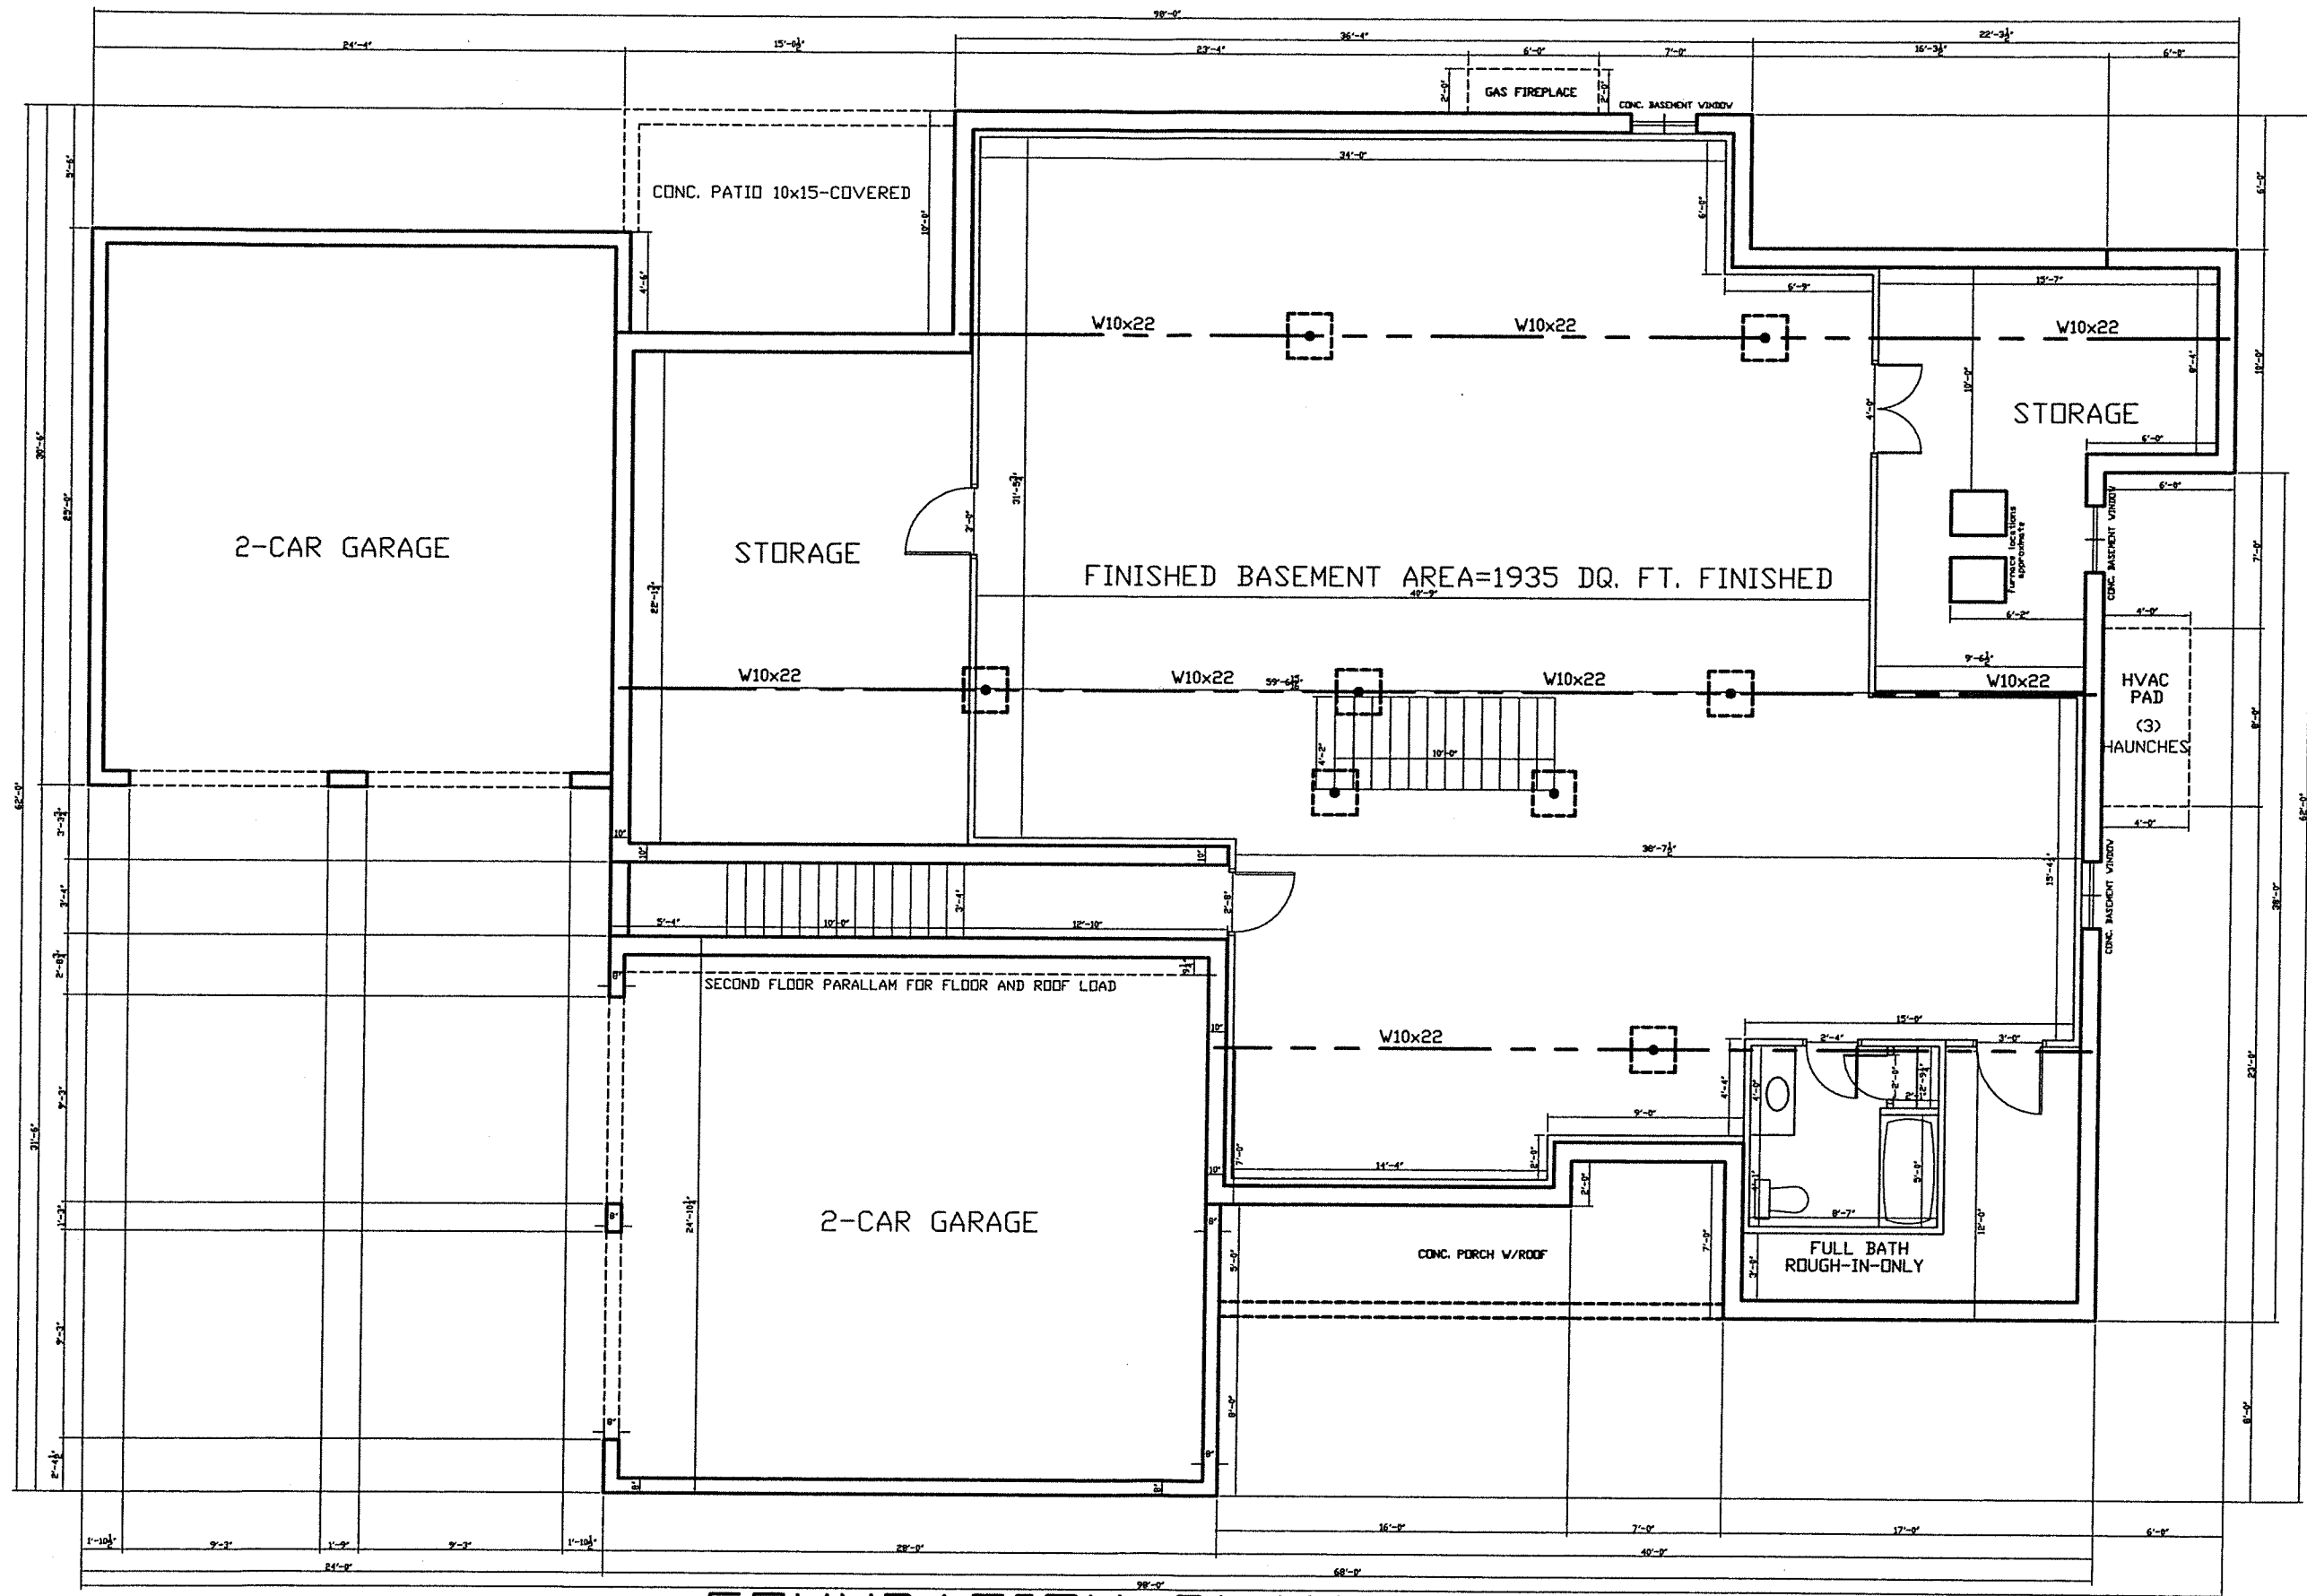


FOUNDATION PLAN

TRENTON II BASEPLAN
 GREEN VALLEY NORTH PHASE II
 GARAGE LEFT SIDE ENTRANCE

SCALE: 1/4"=1'-0"

NOTE: ALL CONC. WALLS TO BE 10" UNLESS NOTED.

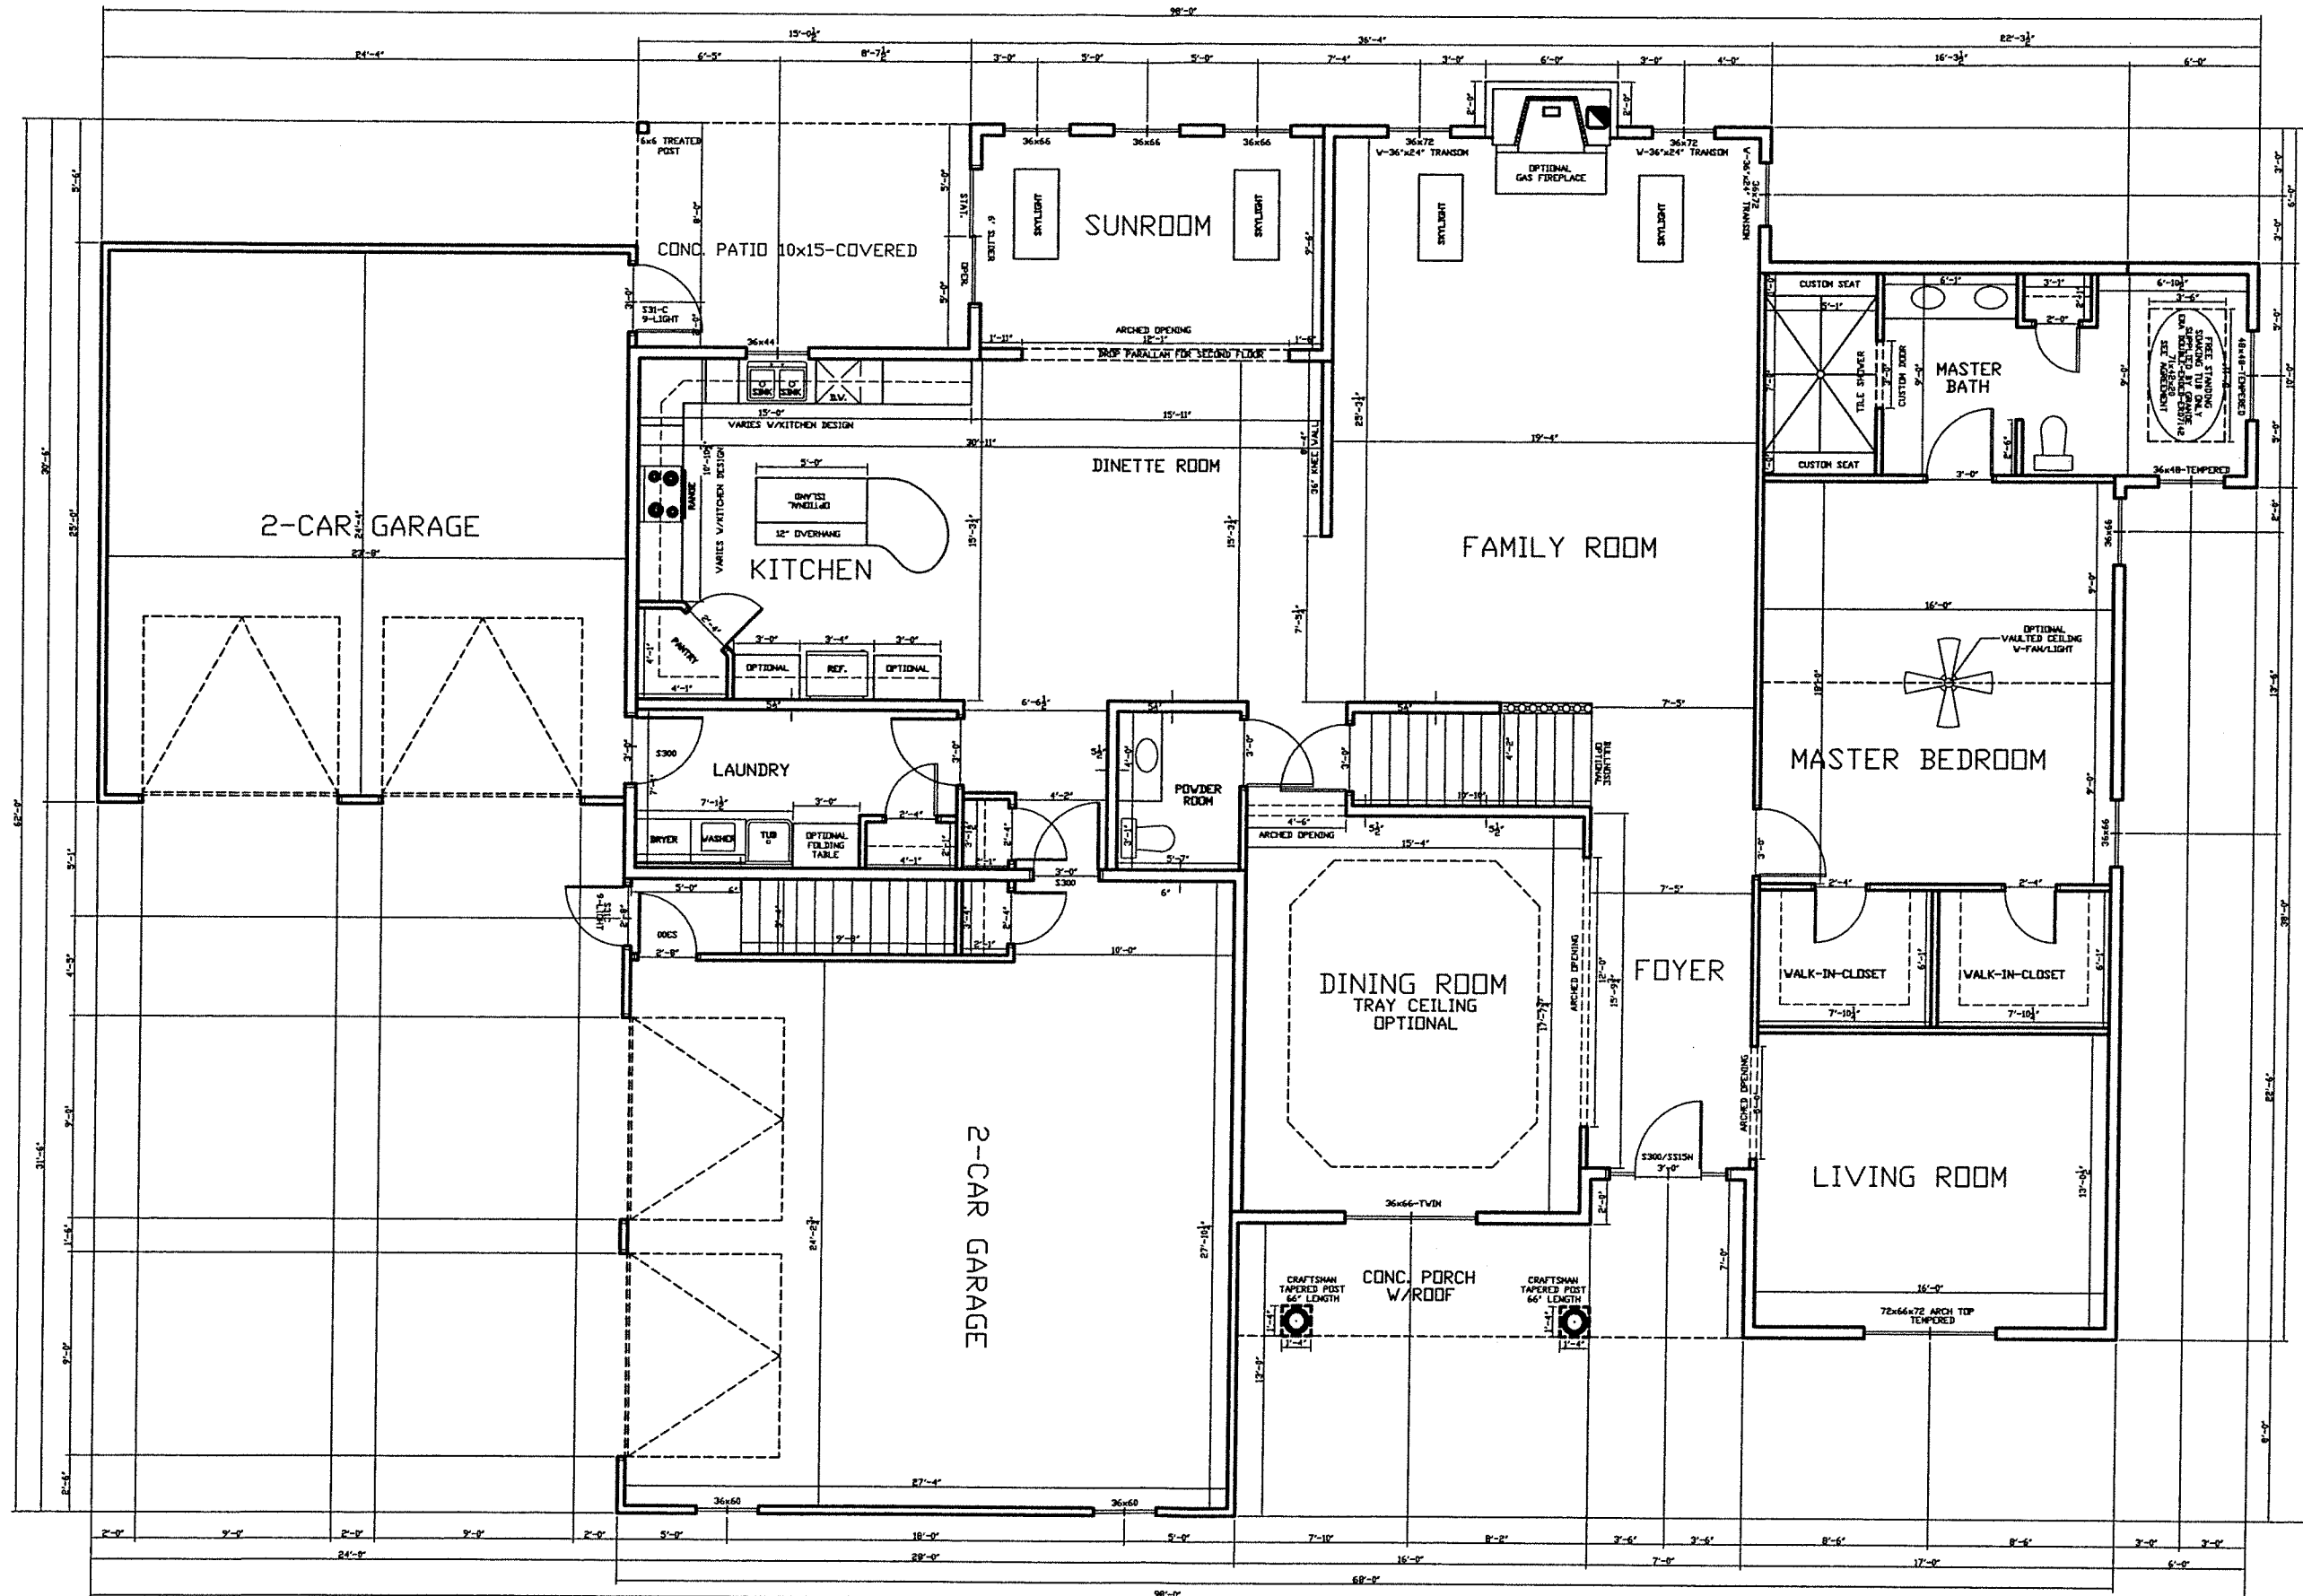


FIRST FLOOR PLAN

TRENTON II BASEPLAN
 GREEN VALLEY NORTH PHASE II
 GARAGE LEFT SIDE ENTRANCE

SCALE: 1/4"=1'-0"

NOTE: ALL EXTERIOR WALL DIMENSIONS ARE 6" UNLESS NOTED.
 ALL INTERIOR WALL DIMENSIONS ARE 3-1/2" UNLESS NOTED.

NOTE: FIRST FLOOR=2635 SQ. FT.
 NOTE: SUNROOM ADDITIONAL=160 SQ. FT.

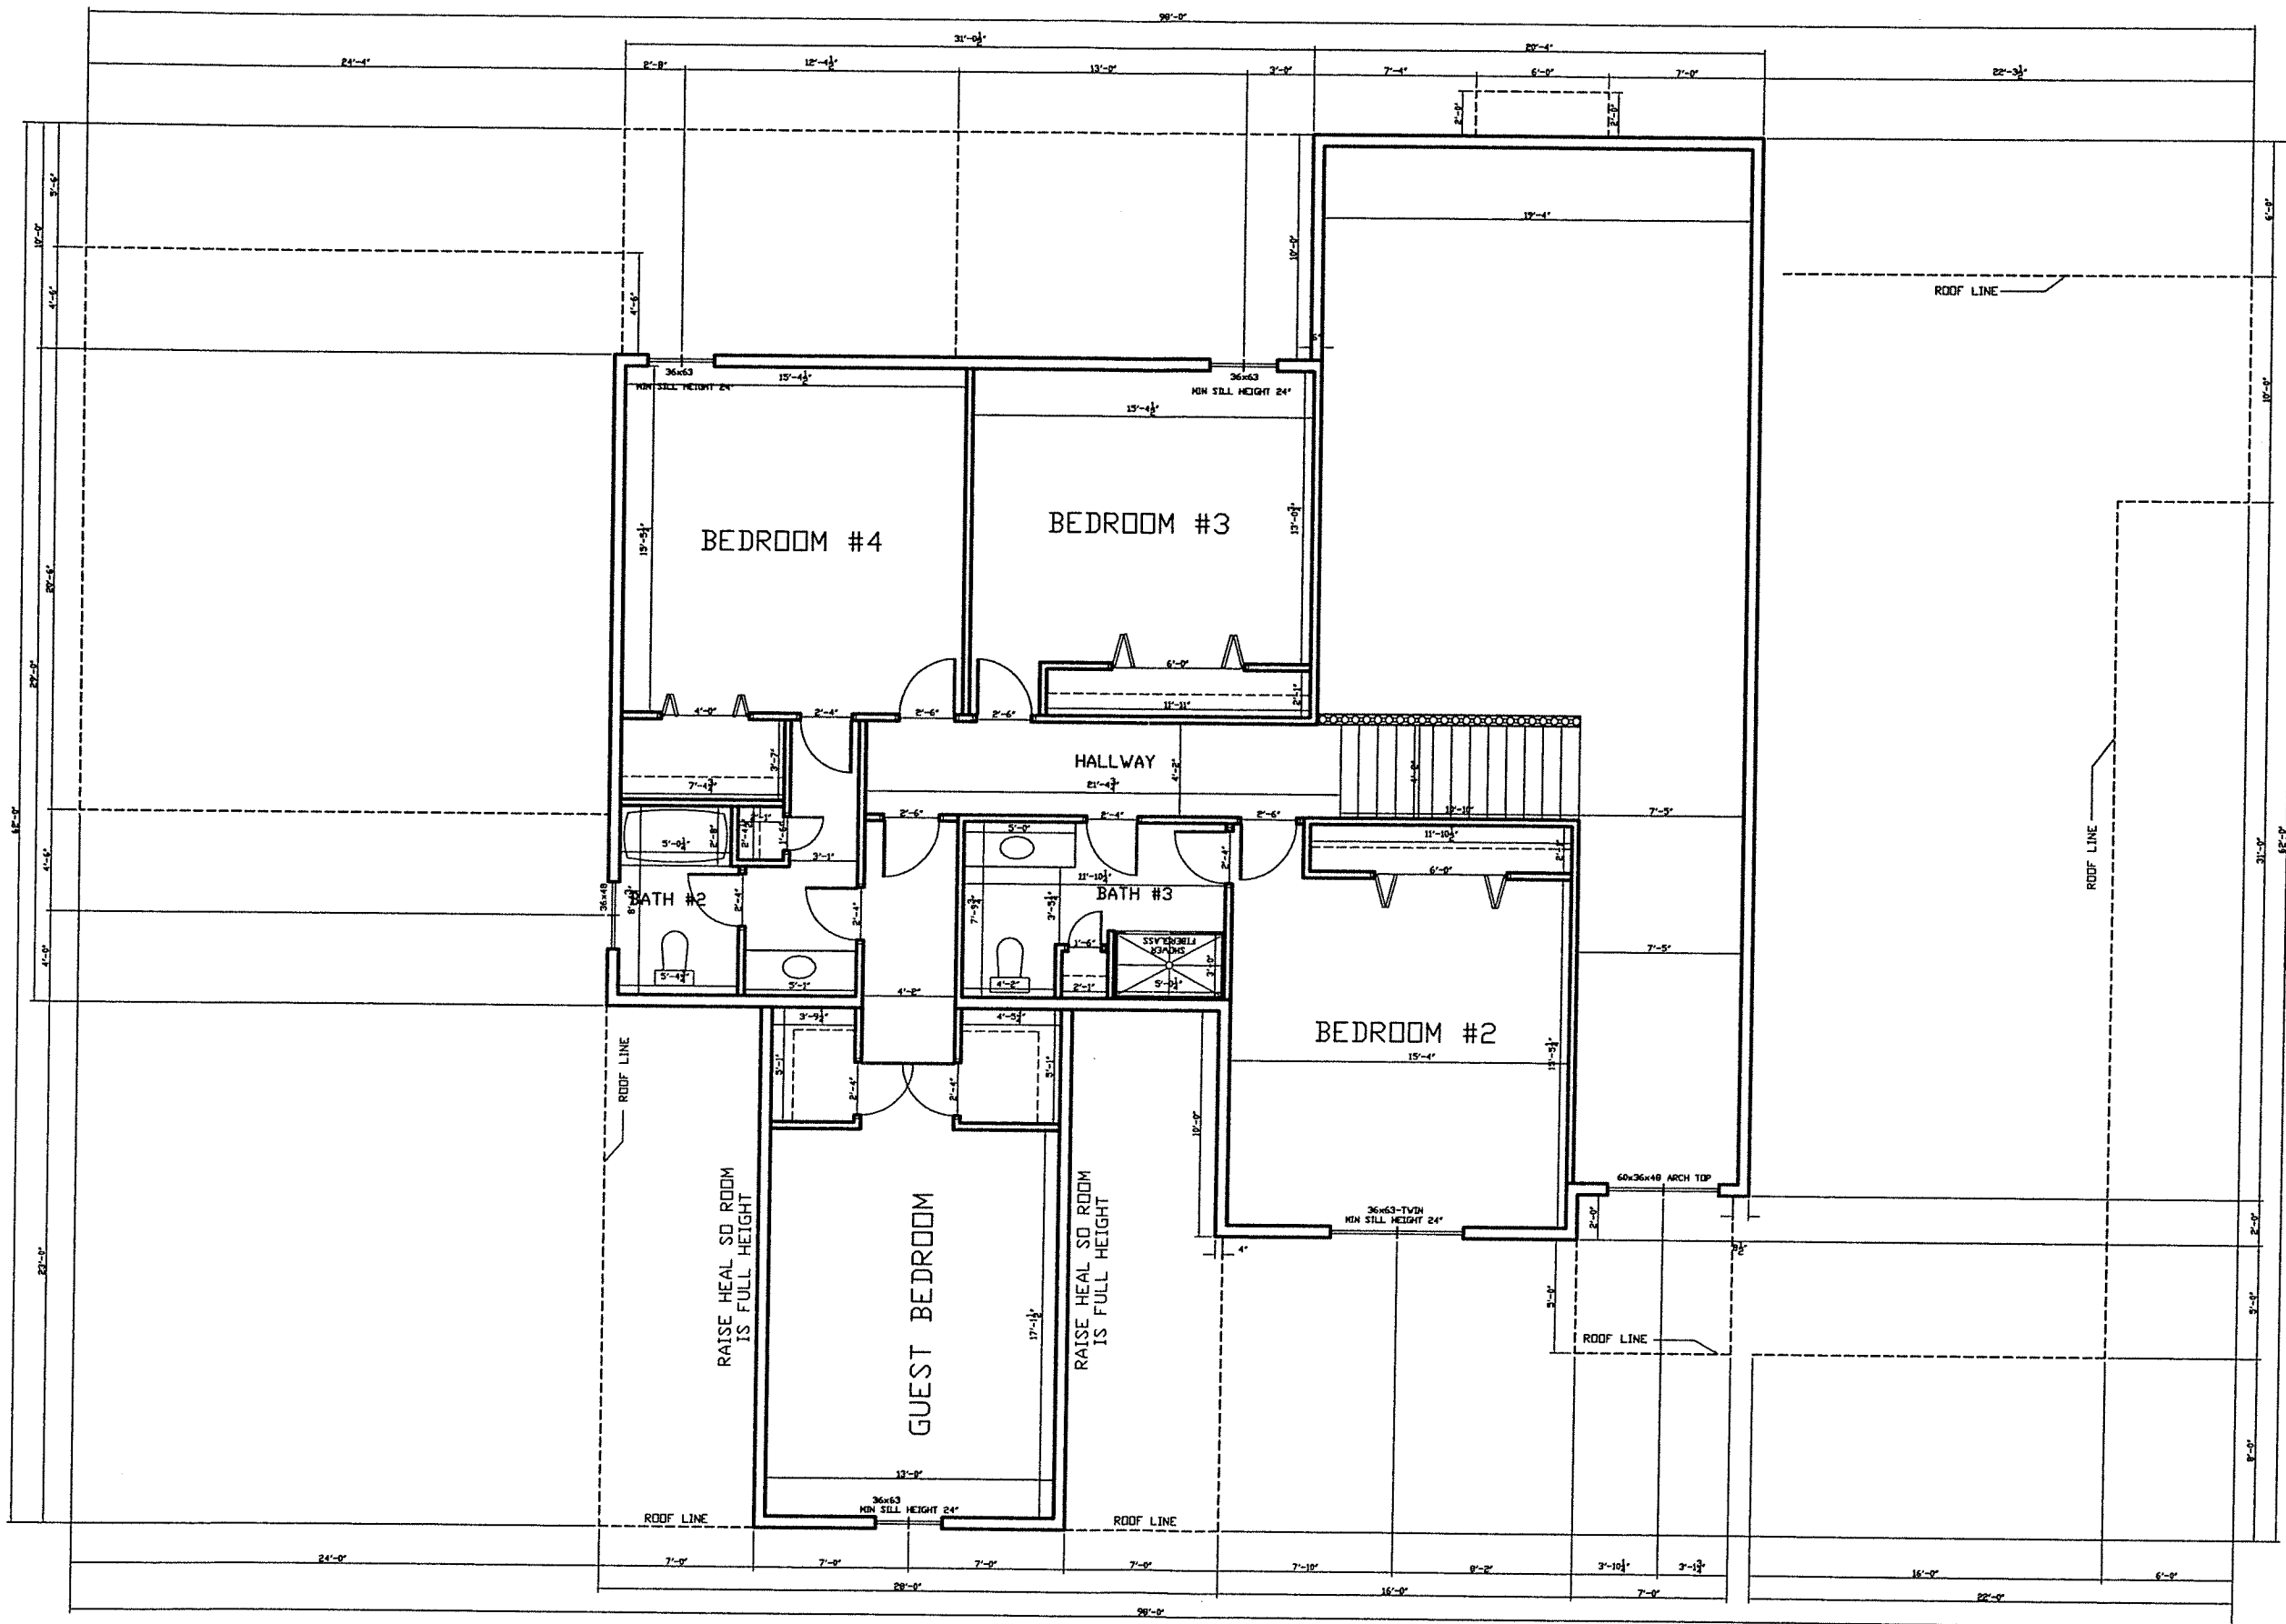

SECOND FLOOR PLAN

TRENTON II BASEPLAN
 GREEN VALLEY NORTH PHASE II
 GARAGE LEFT SIDE ENTRANCE
 SCALE: 1/4"=1'-0"

NOTE: ALL EXTERIOR WALL DIMENSIONS ARE 6' UNLESS NOTED.
 ALL INTERIOR WALL DIMENSIONS ARE 3-1/2' UNLESS NOTED.

NOTE: SECOND FLOOR=1497 SQ. FT.