




REAR ELEVATION

THE ST. THOMAS BASEPLAN
GRANBURY MANOR
GARAGE LEFT SIDE ENTRANCE
SCALE: 1/4"=1'-0"

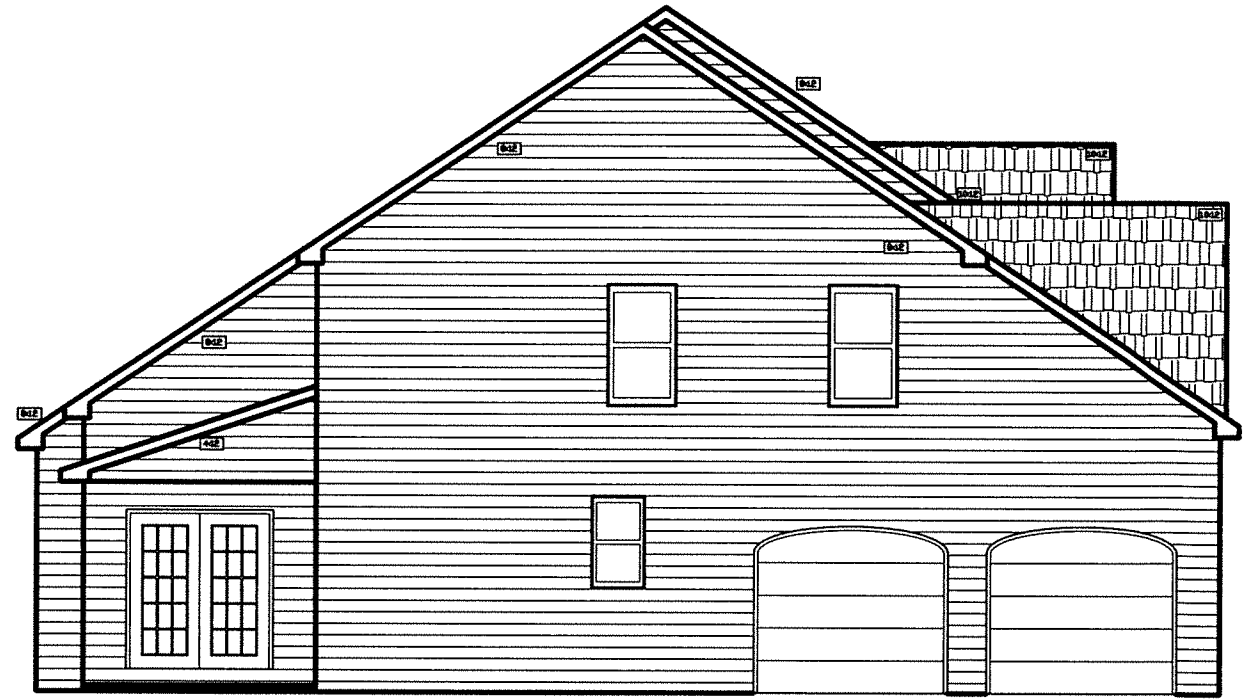

LEFT SIDE ELEVATION


THE ST. THOMAS BASEPLAN
GRANBURY MANOR
GARAGE LEFT SIDE ENTRANCE
SCALE: 1/4"=1'-0"



FRONT ELEVATION


THE ST. THOMAS BASEPLAN
GRANBURY MANOR
GARAGE LEFT SIDE ENTRANCE
SCALE: 1/4"=1'-0"

NOTE: SIDE ENTRANCE (OPTIONAL)

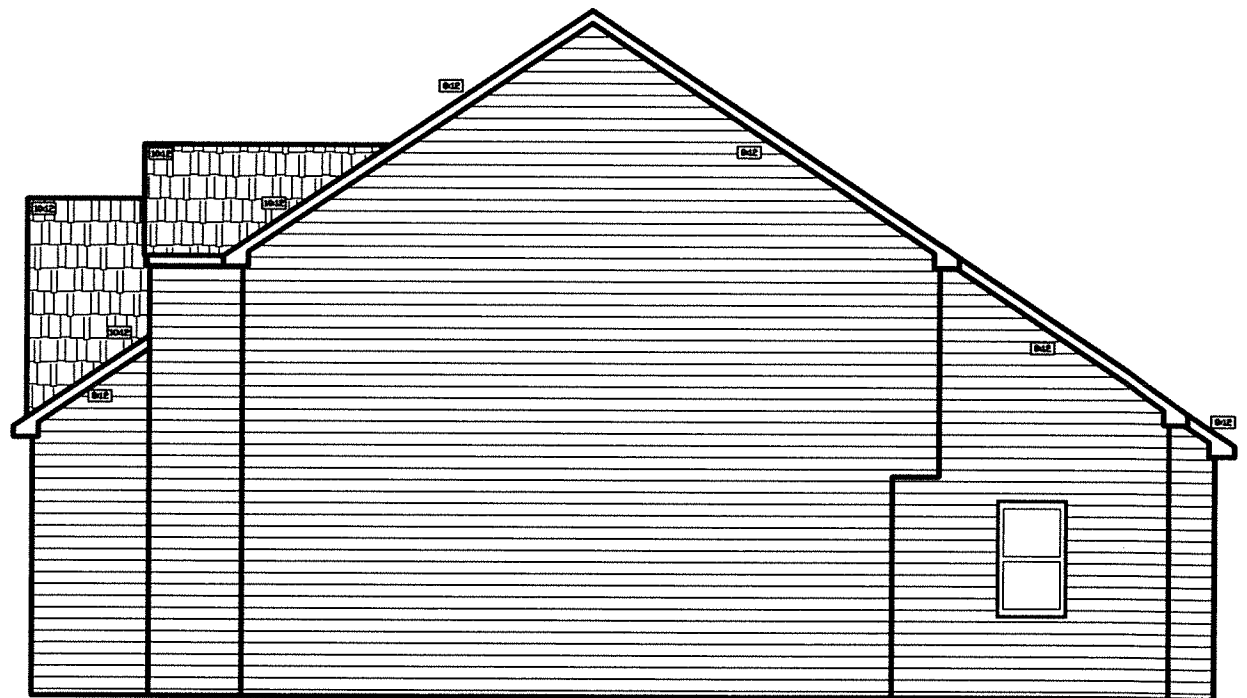

RIGHT SIDE ELEVATION


THE ST. THOMAS BASEPLAN
GRANBURY MANOR
GARAGE LEFT SIDE ENTRANCE
SCALE: 1/4"=1'-0"

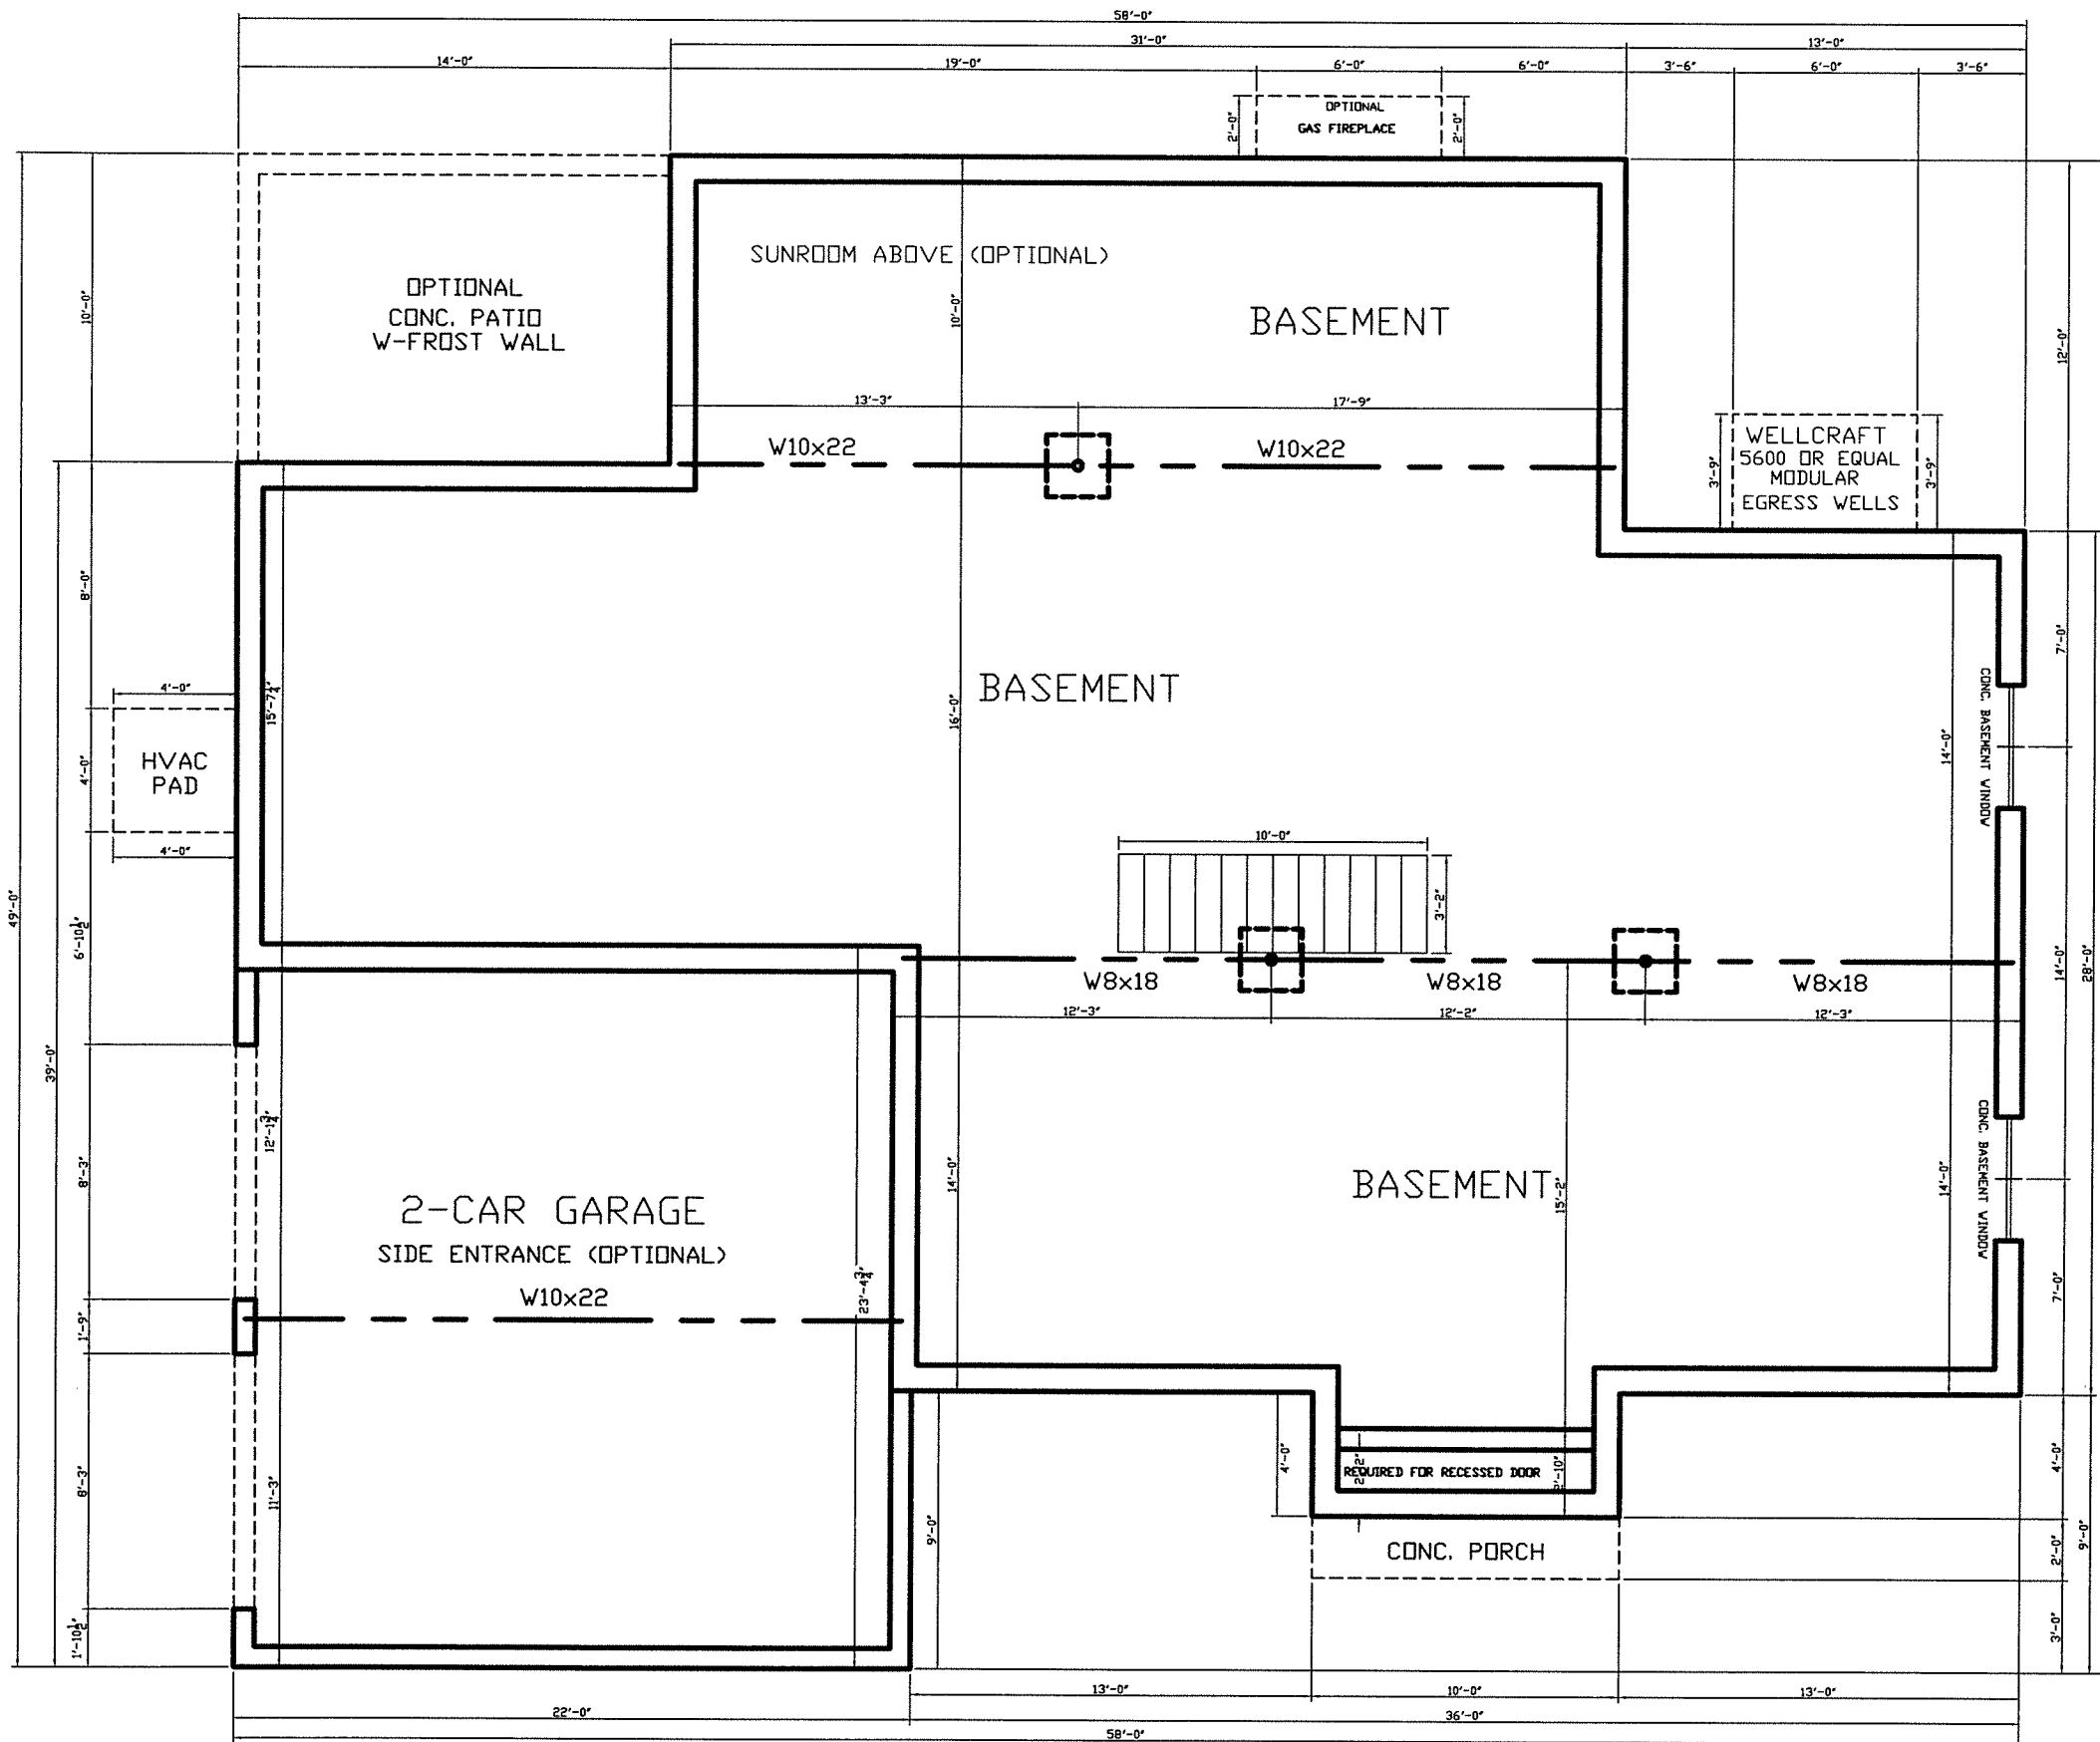

NOTE: ALL CONC. WALLS TO BE 10" THICK UNLESS NOTED
 GARAGE LEFT SIDE ENTRANCE
 SCALE: 1/4"=1'-0"

FOUNDATION PLAN

THE ST. THOMAS BASEPLAN
 GRANBURY MANOR

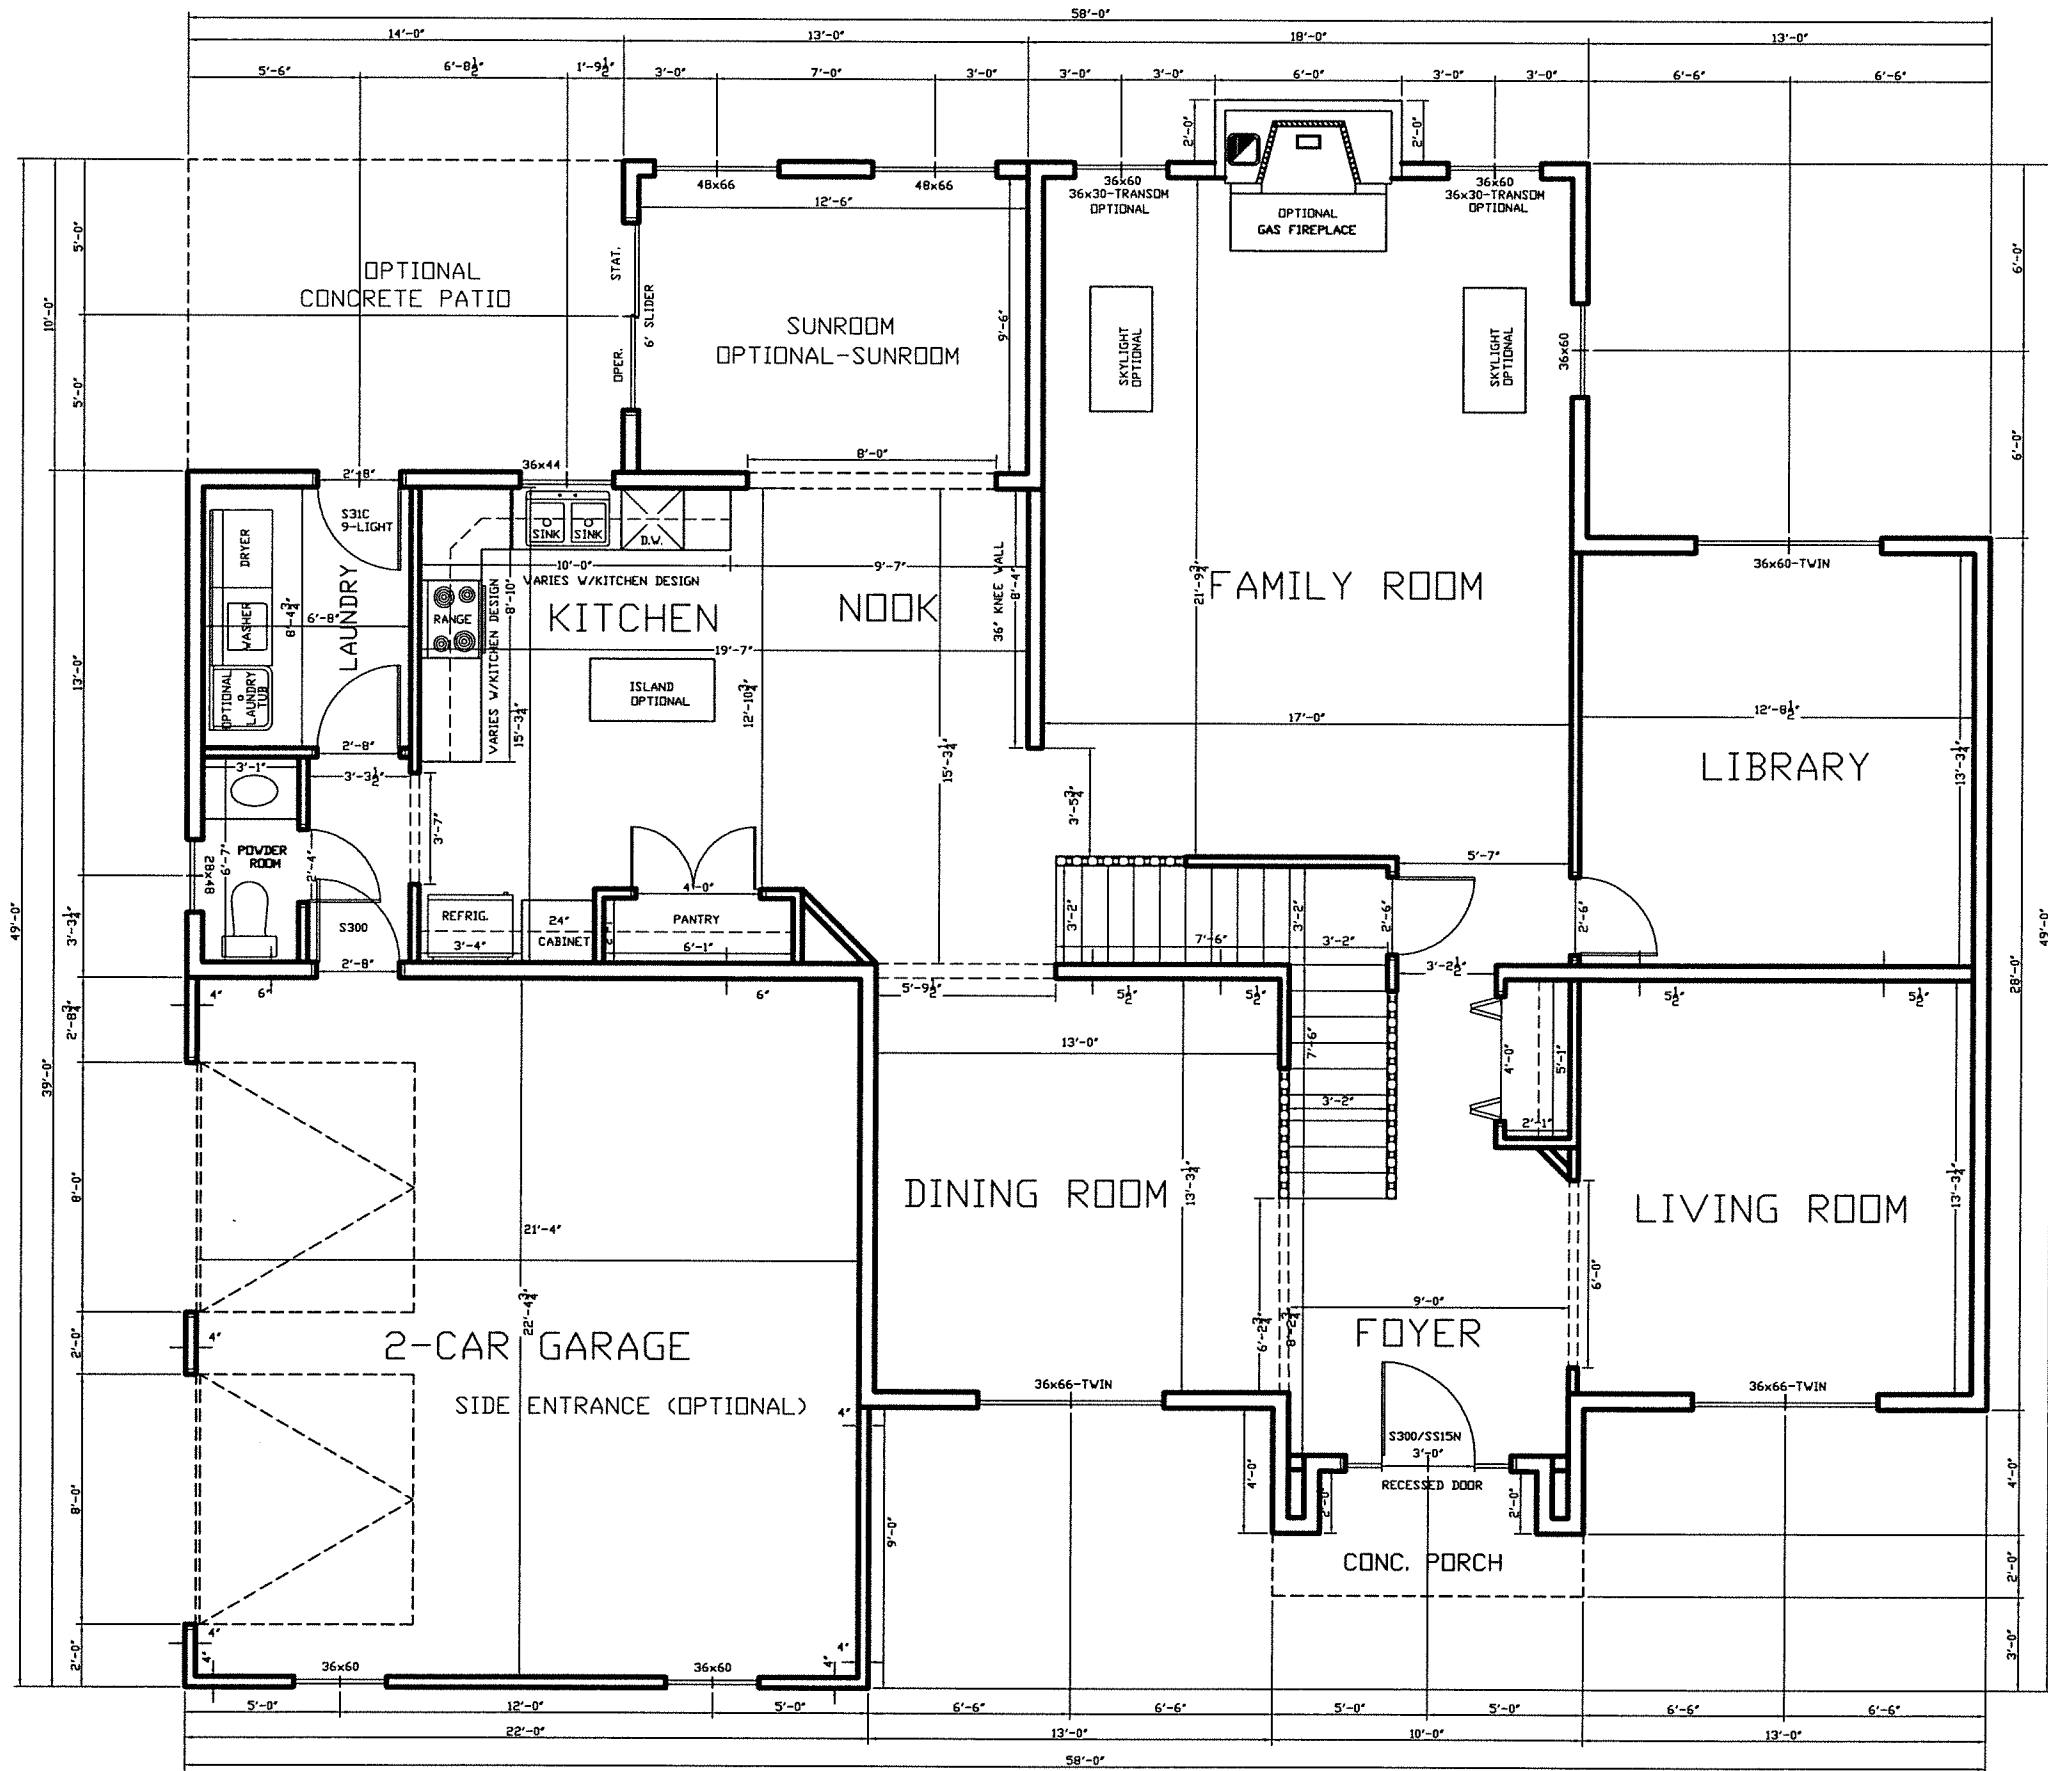

NOTE: ALL EXTERIOR WALL DIMENSIONS ARE 6" UNLESS NOTED.
 ALL INTERIOR WALL DIMENSIONS ARE 3-1/2" UNLESS NOTED.


GARAGE LEFT SIDE ENTRANCE

SCALE: 1/4"=1'-0"

NOTE: FIRST FLOOR=1623 SQ. FT.
 SUNROOM ADDITIONAL=130 SQ. FT. (OPTIONAL)

FIRST FLOOR PLAN

THE ST. THOMAS BASEPLAN
 GRANBURY MANOR

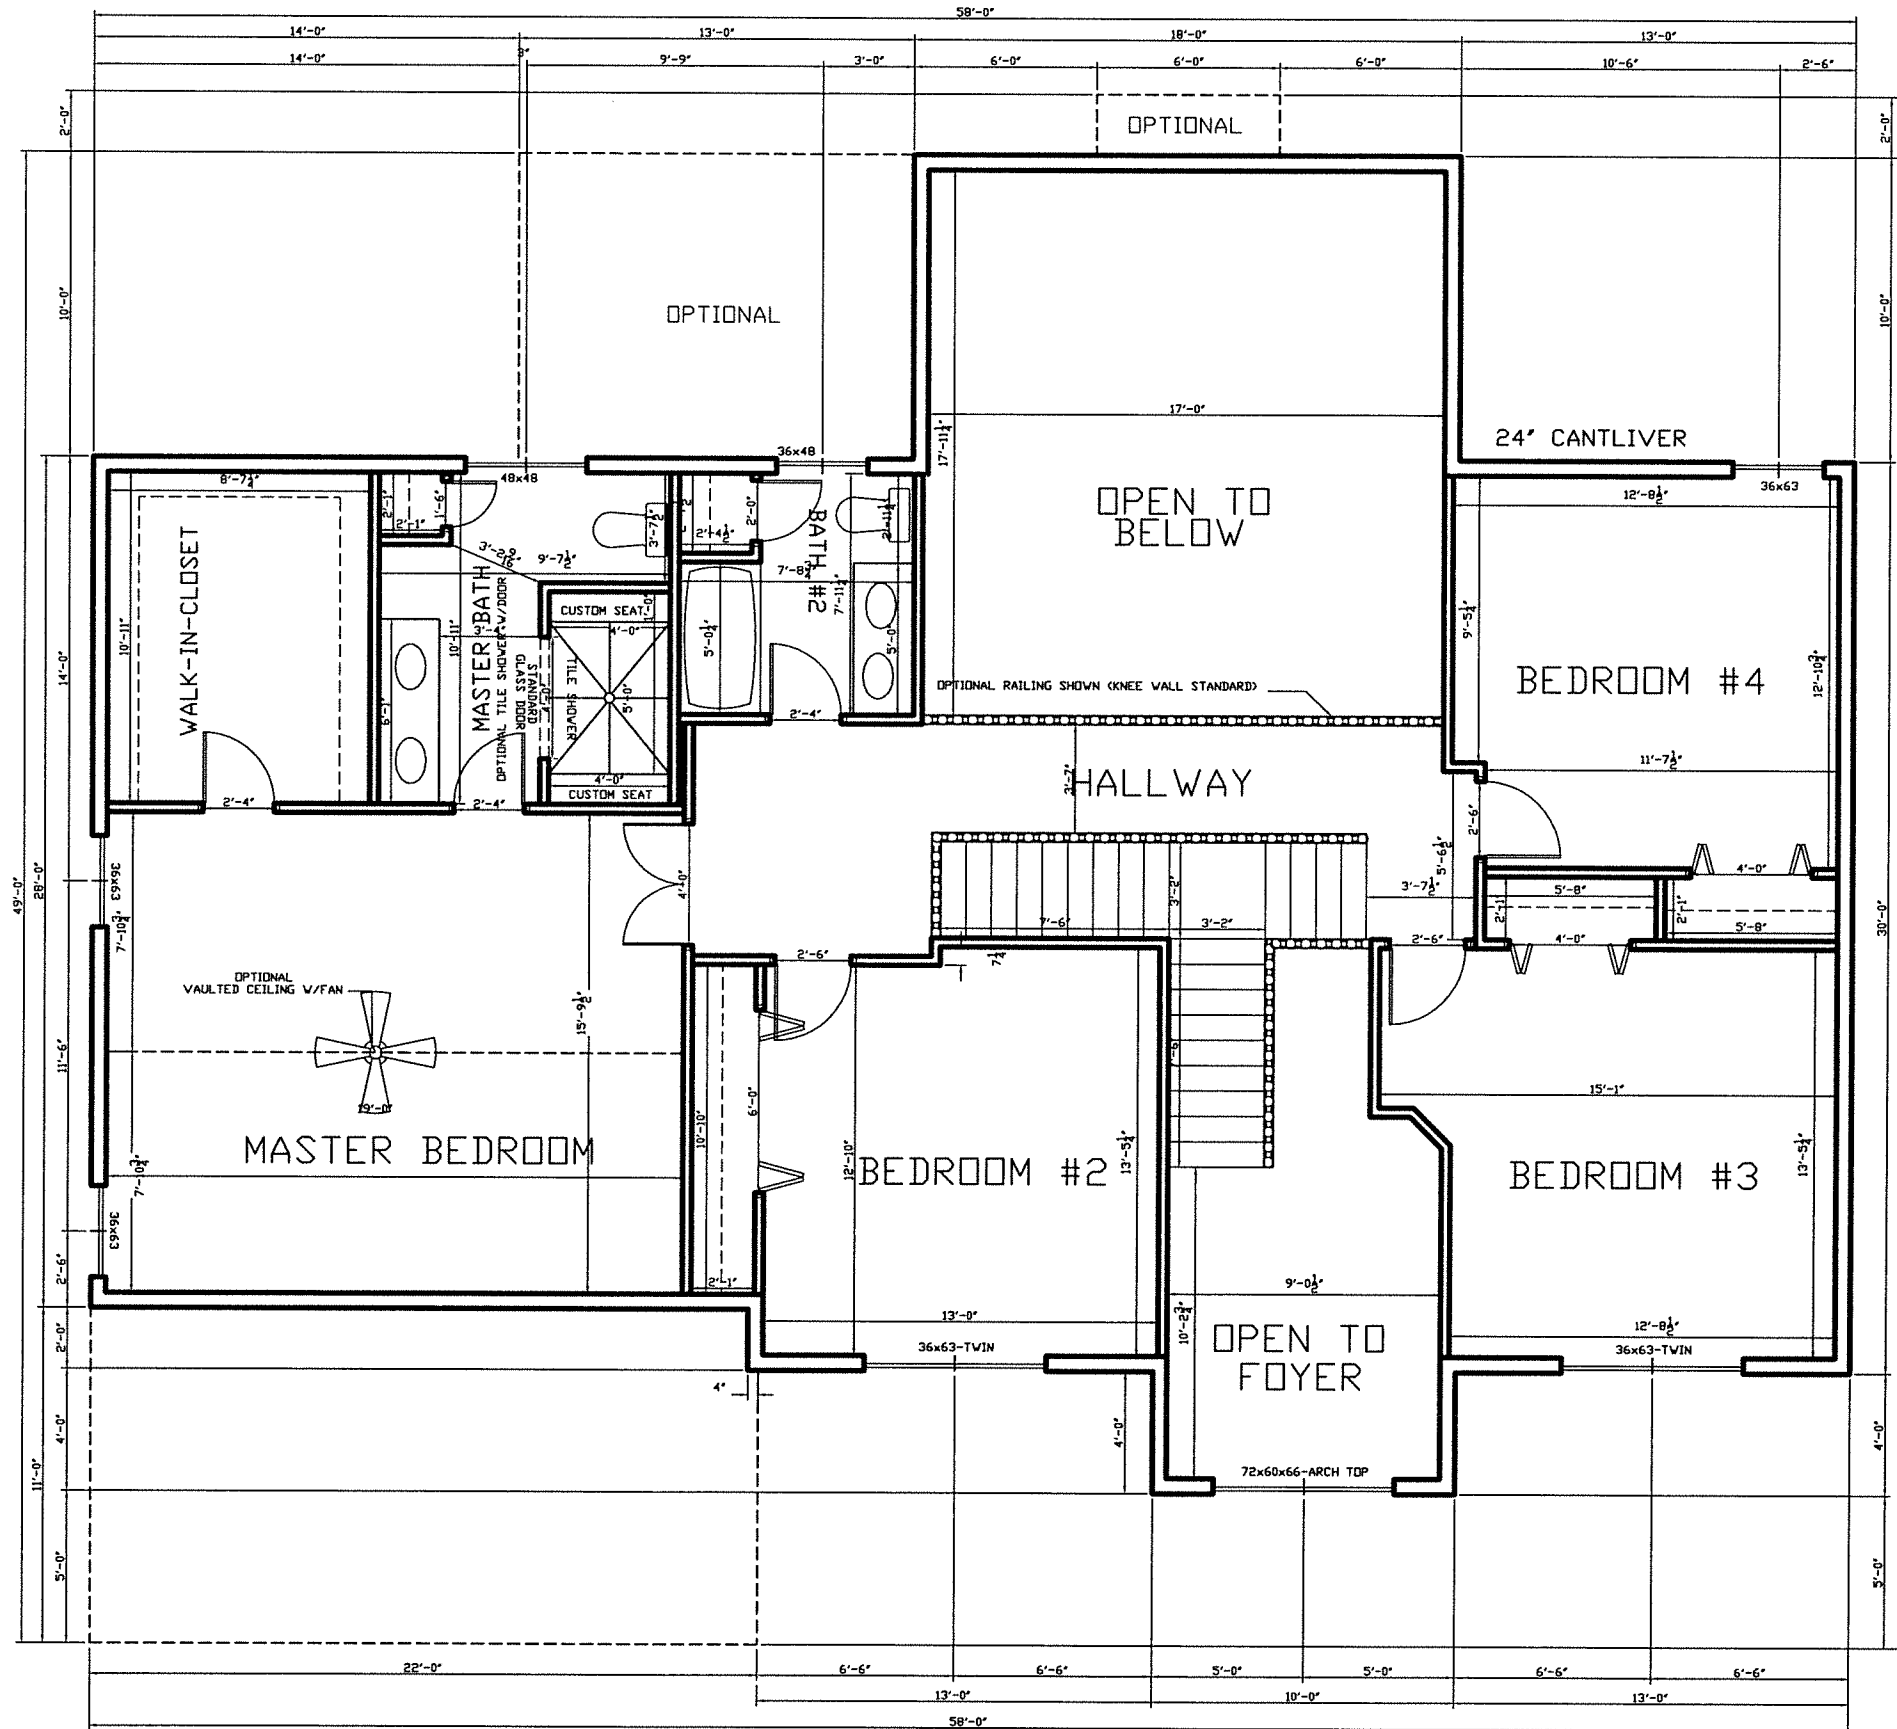

NOTE: ALL EXTERIOR WALL DIMENSIONS ARE 6" UNLESS NOTED.
 ALL INTERIOR WALL DIMENSIONS ARE 3-1/2" UNLESS NOTED.

GARAGE LEFT SIDE ENTRANCE

SCALE: 1/4"=1'-0"

SECOND FLOOR=1390 SQ. FT.

SECOND FLOOR PLAN

THE ST. THOMAS BASEPLAN
 GRANBURY MANOR