




REAR ELEVATION

THE MANHATTAN VI BASEPLAN
 GREEN VALLEY LOT# 537
 SUNROOM ADDITION ONLY
 GARAGE RIGHT
 SCALE: 1/4"=1'-0"

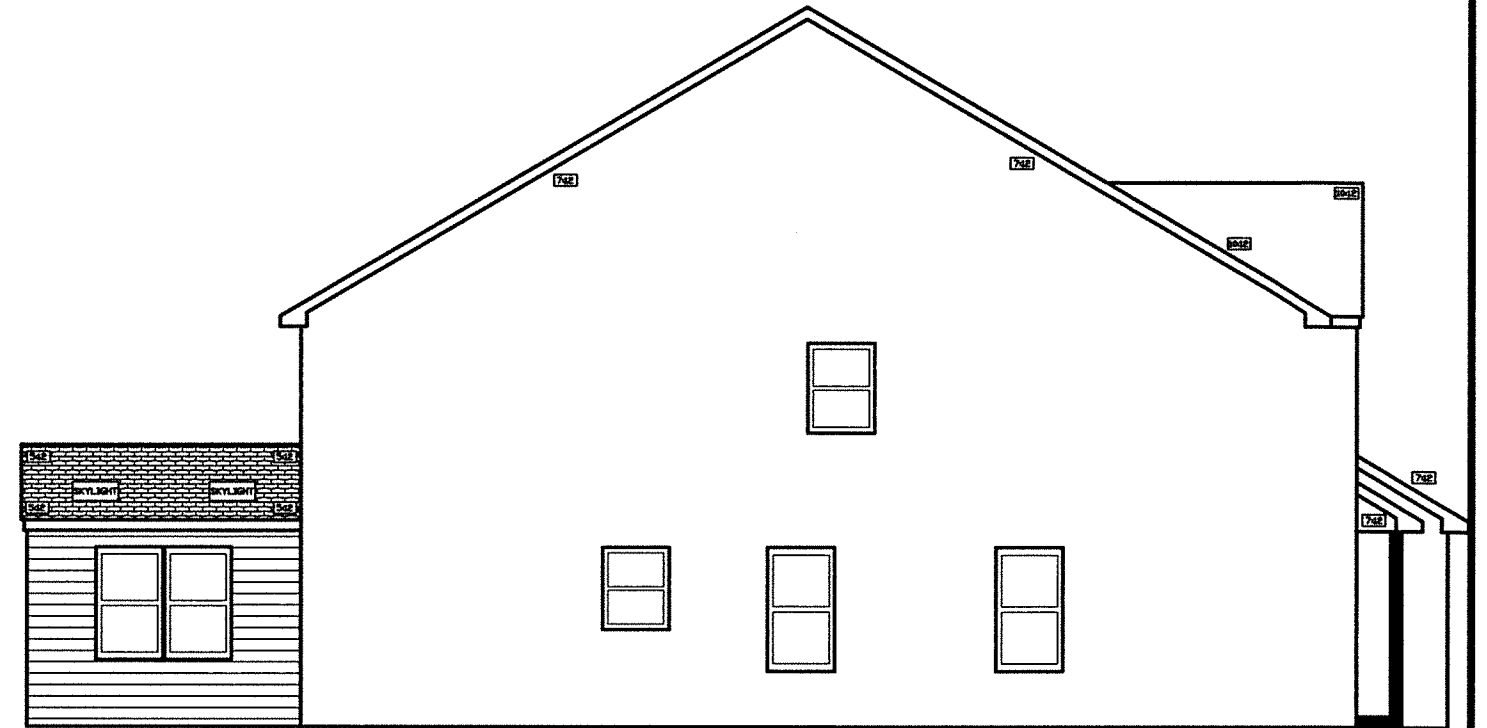


LEFT SIDE ELEVATION

THE MANHATTAN VI BASEPLAN
 GREEN VALLEY LOT# 537
 SUNROOM ADDITION ONLY
 GARAGE RIGHT
 SCALE: 1/4"=1'-0"




FRONT ELEVATION

THE MANHATTAN VI BASEPLAN
 GREEN VALLEY LOT# 537
 SUNROOM ADDITION ONLY
 GARAGE RIGHT
 SCALE: 1/4"=1'-0"

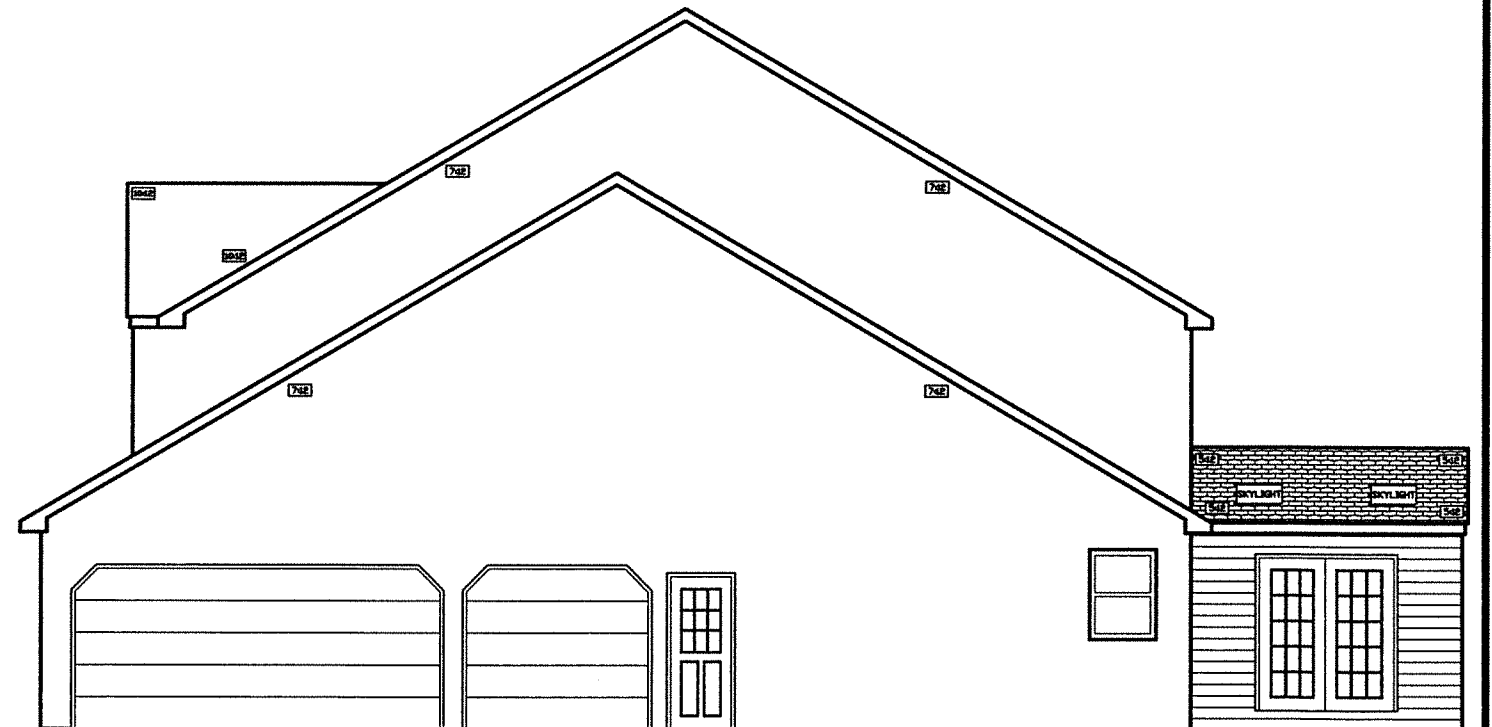

RIGHT SIDE ELEVATION

THE MANHATTAN VI BASEPLAN
 GREEN VALLEY LOT# 537
 SUNROOM ADDITION ONLY
 GARAGE RIGHT
 SCALE: 1/4"=1'-0"

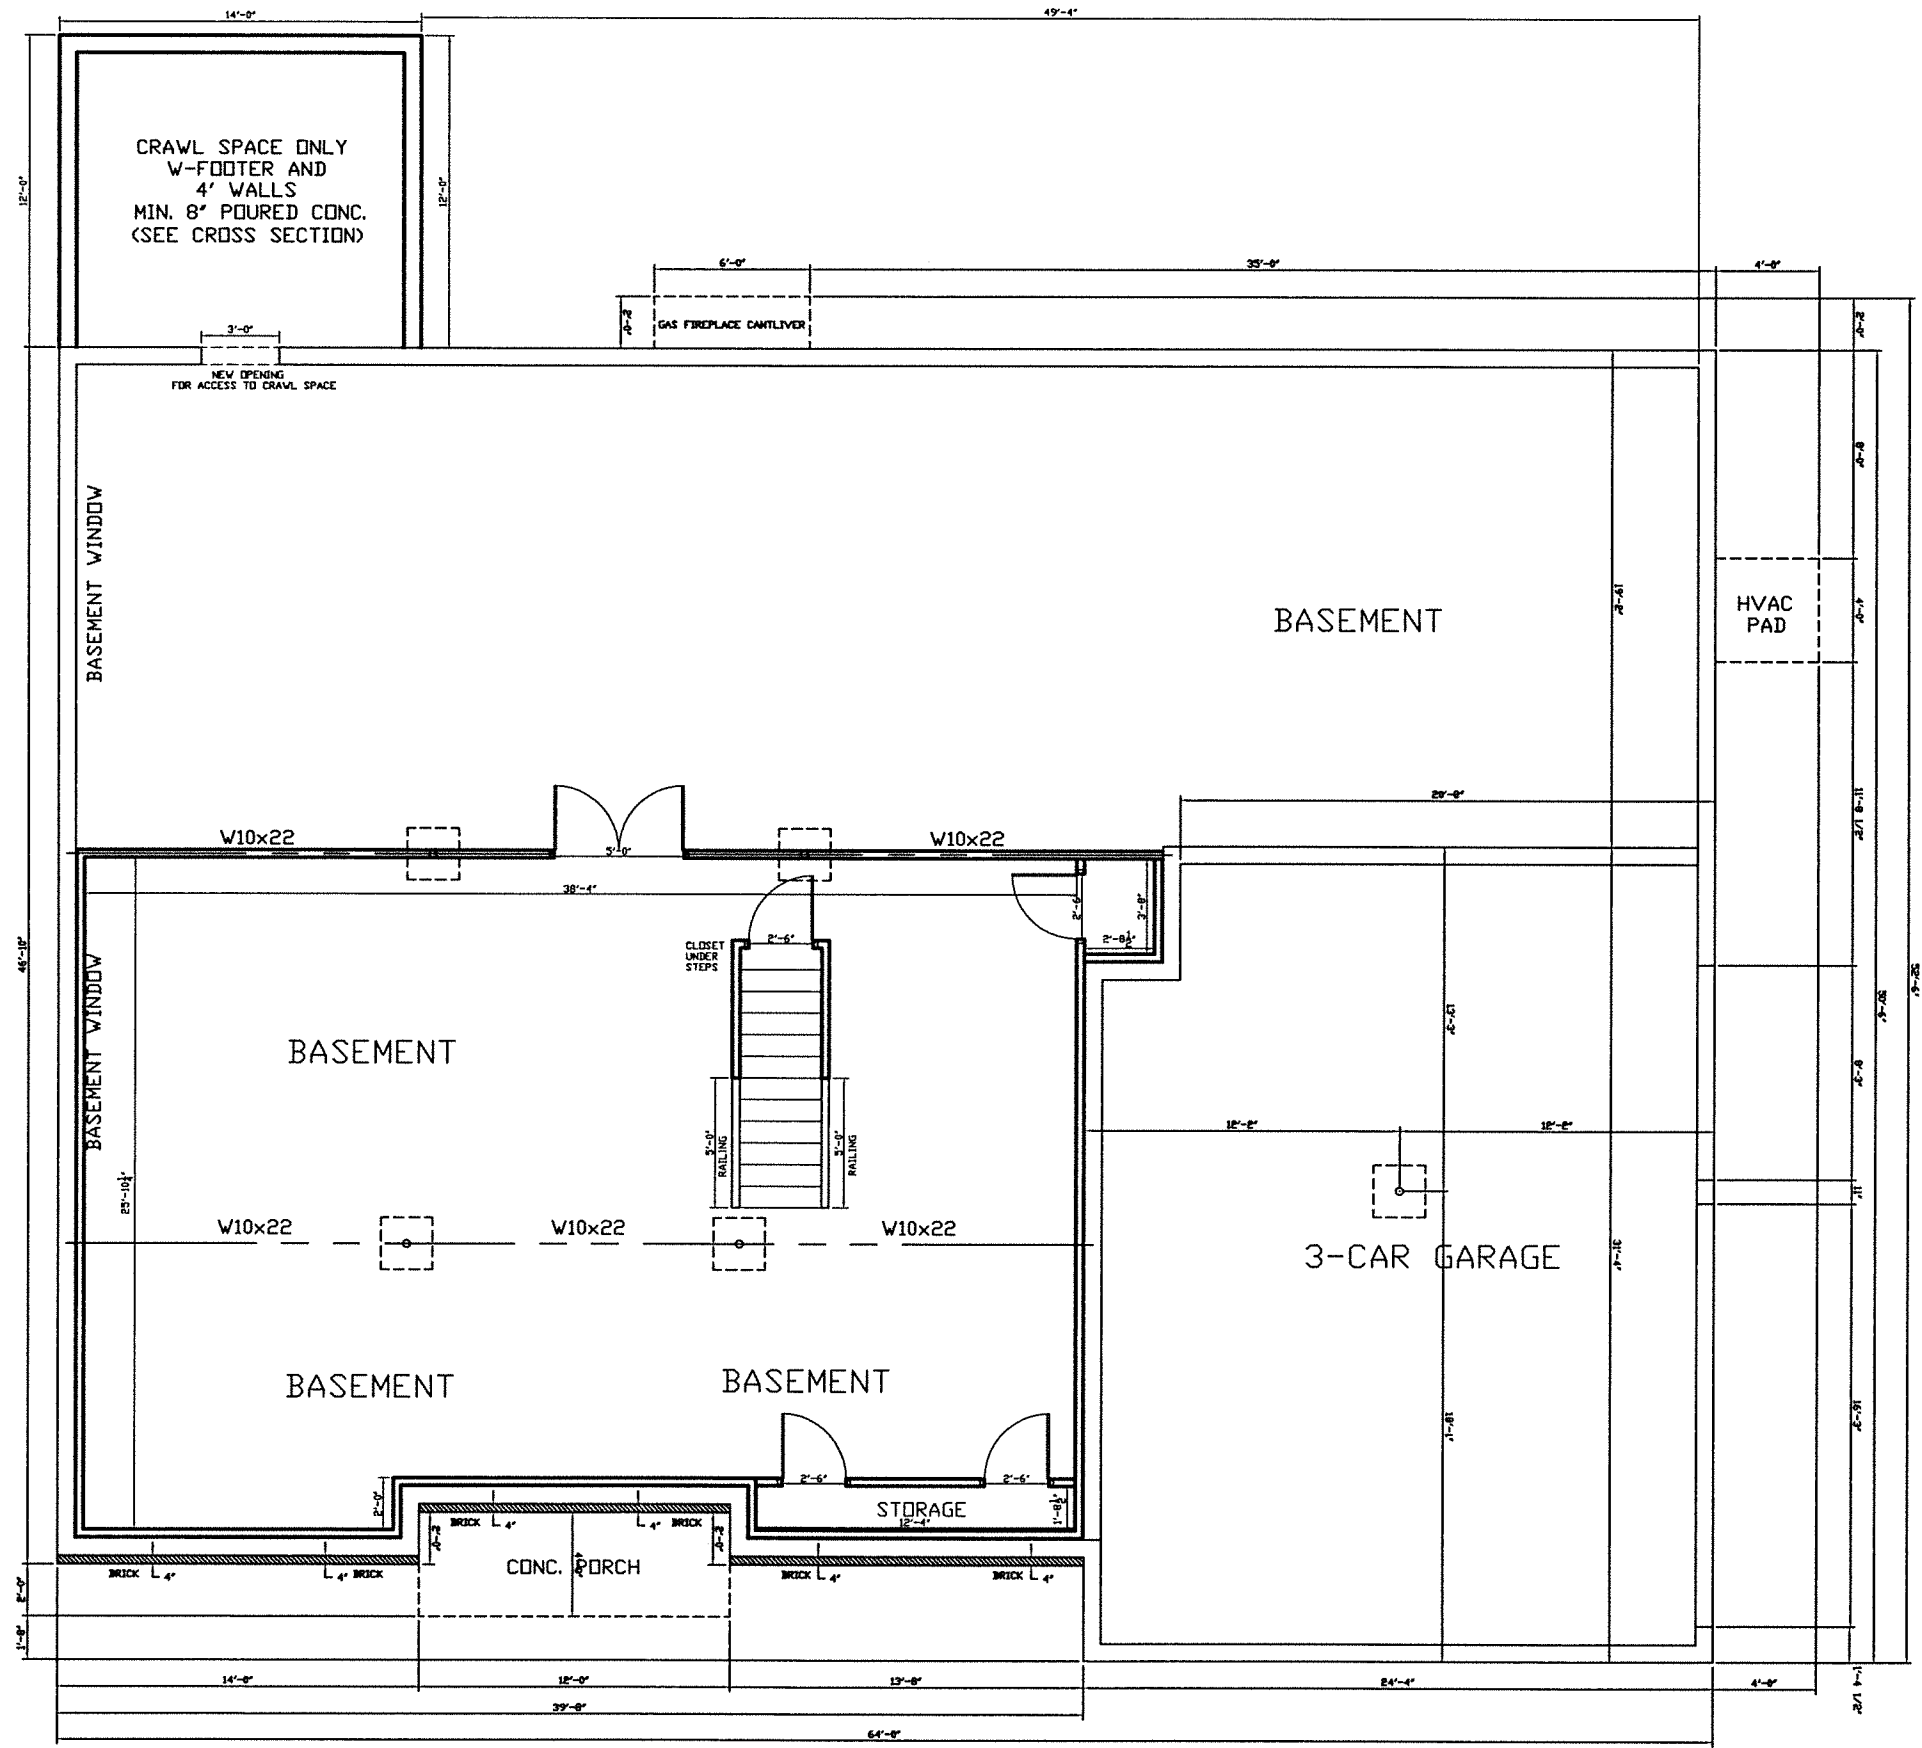


FOUNDATION PLAN

THE MANHATTAN VI BASEPLAN
 GREEN VALLEY LOT# 537
 NOTE: THIS HOUSE REQUIRES NJ-12 NASCOR
 SUNROOM ADDITION ONLY

NOTE: ALL CONC. WALL TO BE 8" THICK UNLESS NOTED
 IF BRICK IS TO BE USED 4" LEDGE MUST BE PROVIDED.

GARAGE RIGHT
 SCALE: 1/4"=1'-0"

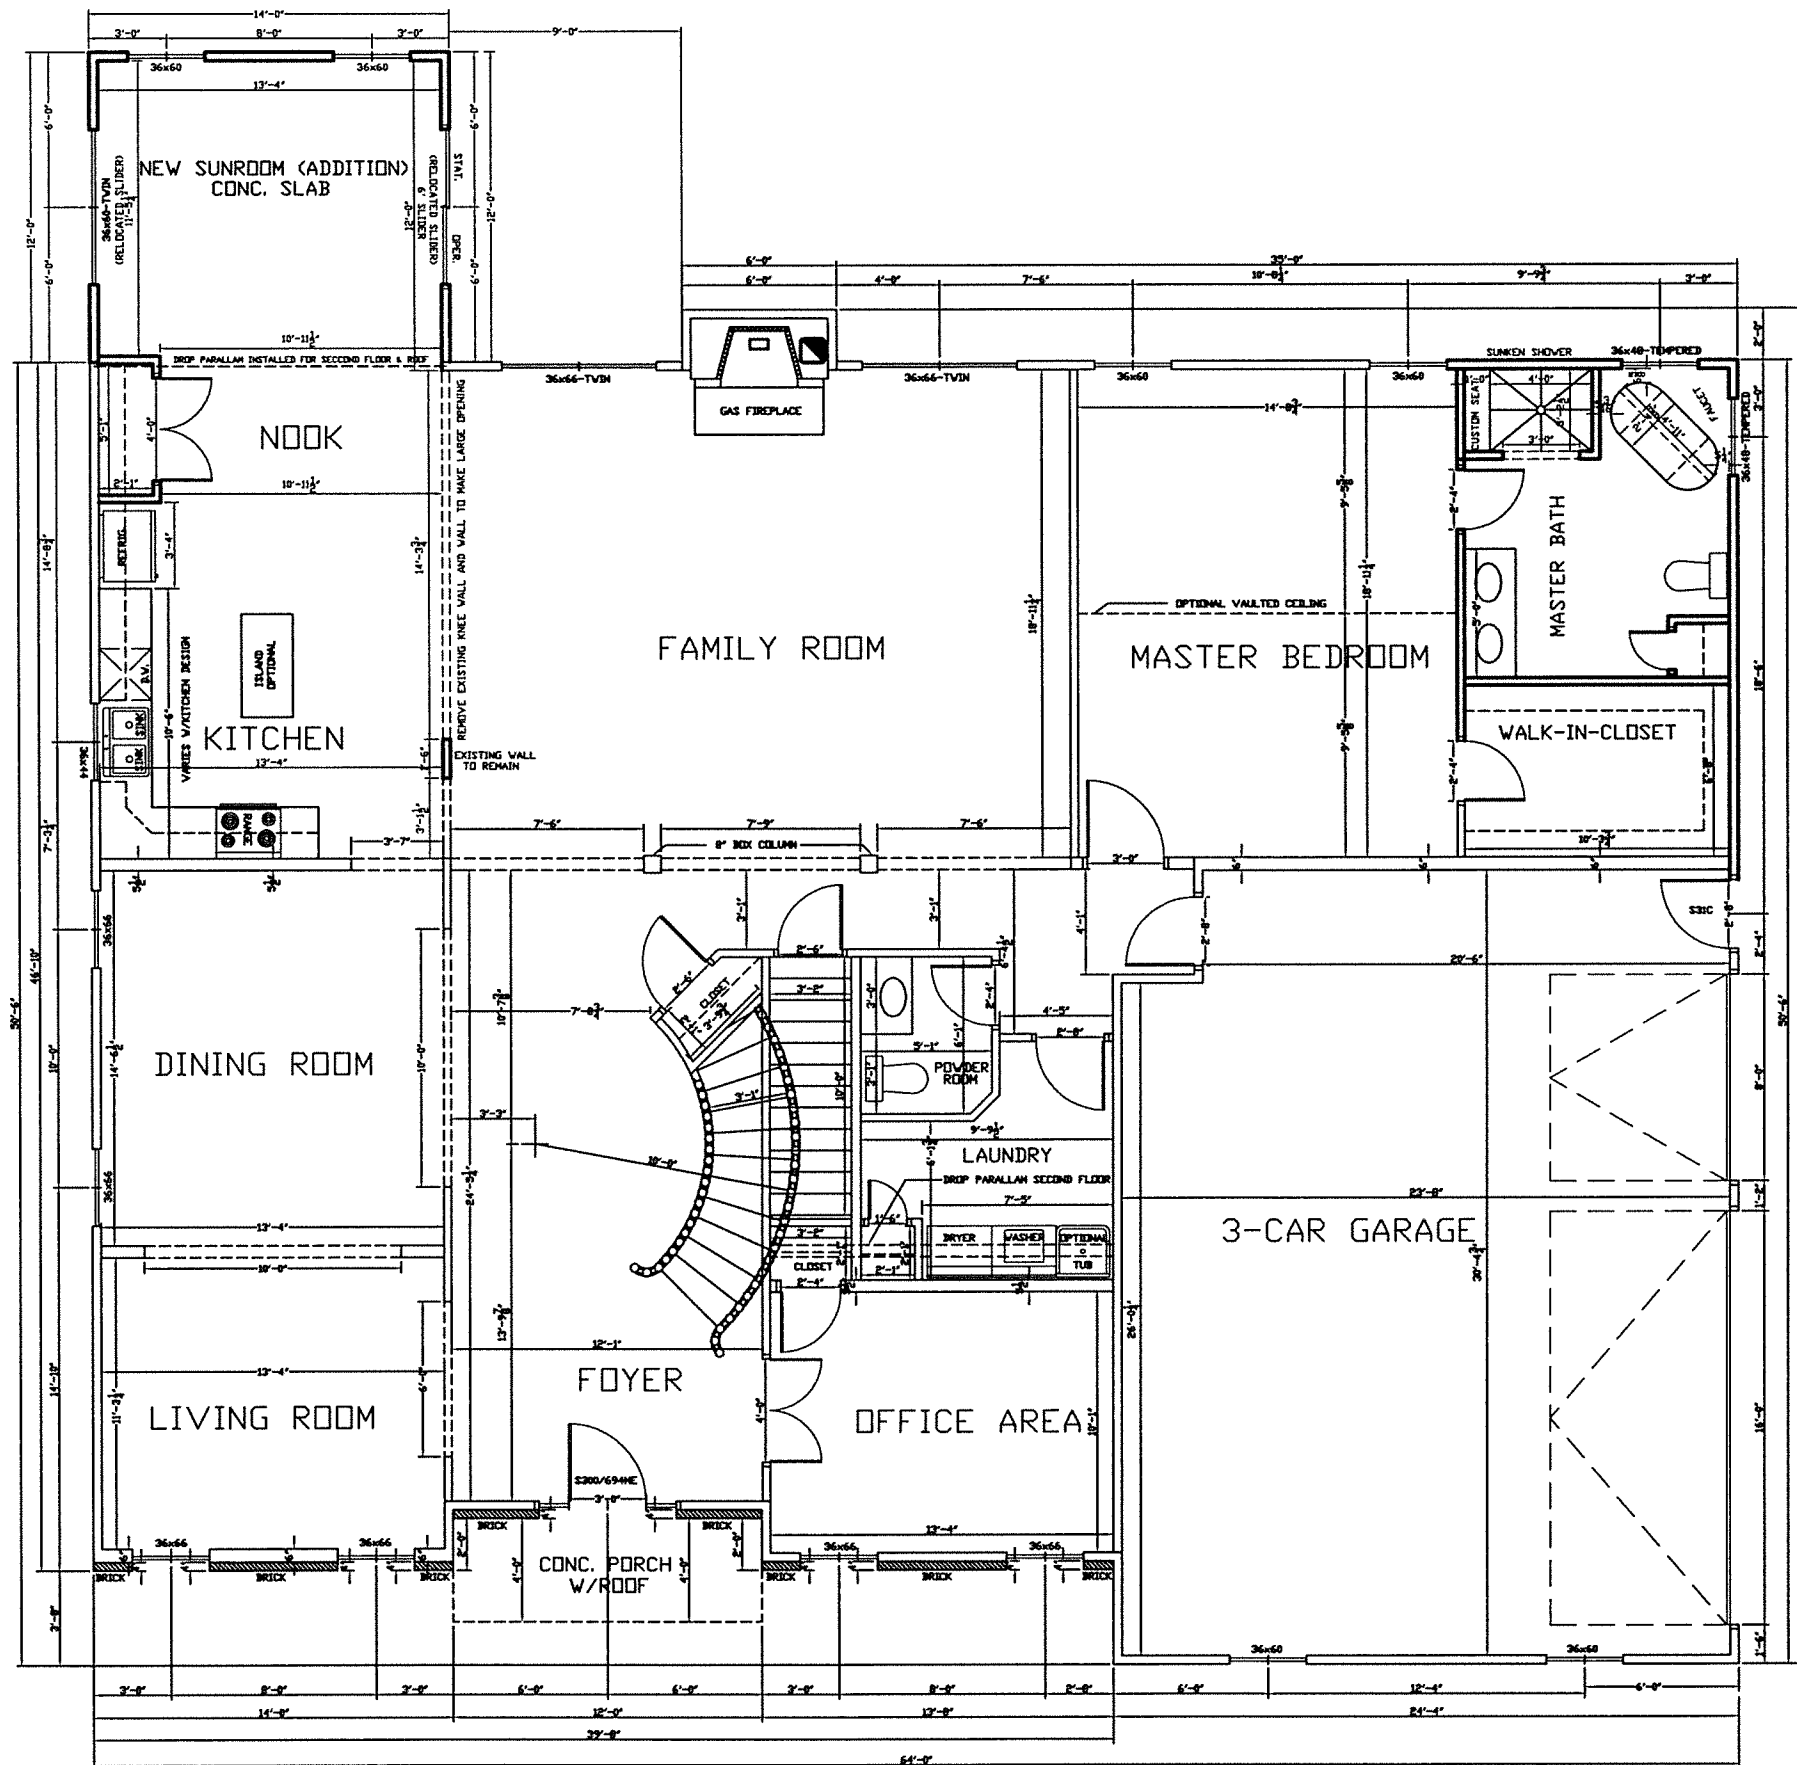


FIRST FLOOR PLAN

THE MANHATTAN VI BASEPLAN
 GREEN VALLEY LOT# 537
 SUNROOM ADDITION ONLY

NOTE: ALL EXTERIOR WALL DIMENSIONS ARE 4' UNLESS NOTED.
 ALL INTERIOR WALL DIMENSIONS ARE 3-1/2' UNLESS NOTED.

NOTE: FIRST FLOOR=2504 SQ. FT. WITH SUNROOM EXPANSION
 GARAGE RIGHT
 SCALE: 1/4"=1'-0"

2504
 1124
 3678

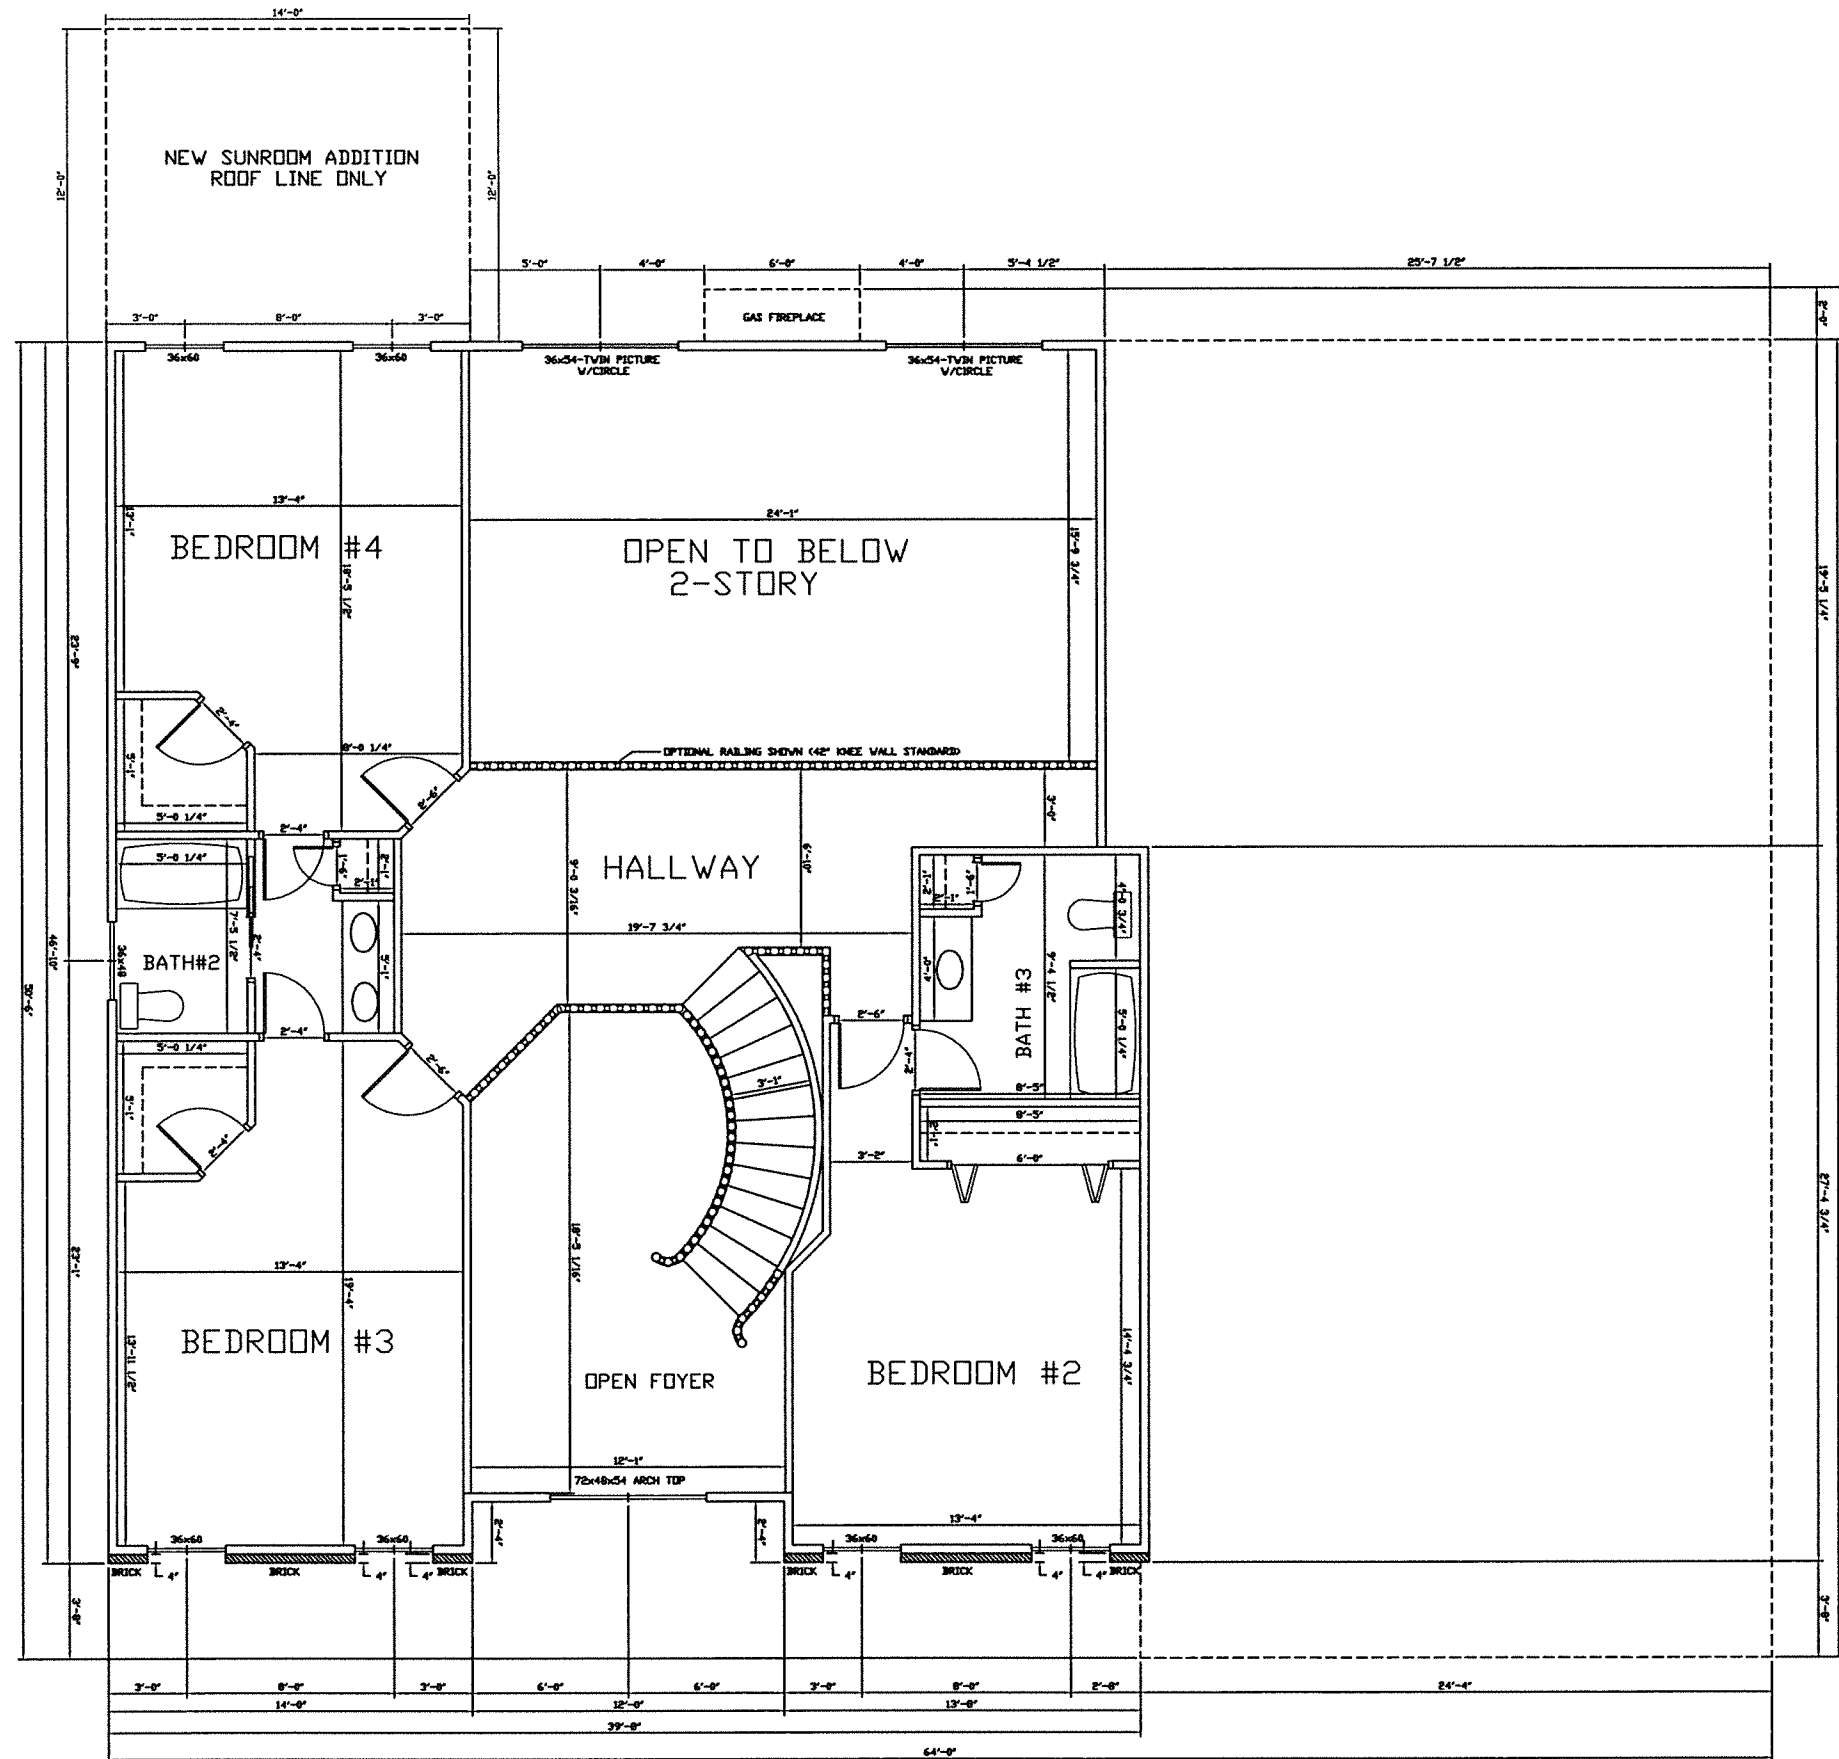

SECOND FLOOR PLAN

THE MANHATTAN VI BASEPLAN
 GREEN VALLEY LOT# 537
 SUNROOM ADDITION ONLY

NOTE: ALL EXTERIOR WALL DIMENSIONS ARE 4" UNLESS NOTED.
 ALL INTERIOR WALL DIMENSIONS ARE 3-1/2" UNLESS NOTED.

NOTE: SEOND FLOOR=1174 SQ. FT.
 THIS IS USABLE FLOOR SAPCE
 DOES NOT INCLUDED OPEN SPACES

GARAGE RIGHT
 SCALE: 1/4"=1'-0"