


REAR ELEVATION

THE VIRGINIA 4 BASEPLAN
GARAGE LEFT
SCALE: 1/4"=1'-0"

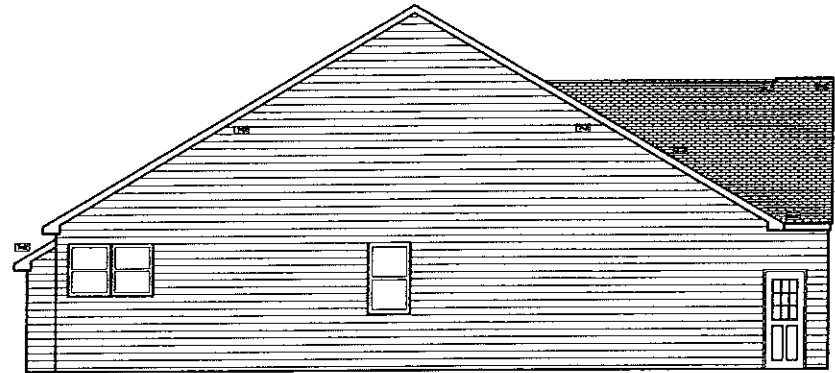


LEFT SIDE ELEVATION

THE VIRGINIA 4 BASEPLAN
GARAGE LEFT
SCALE: 1/4"=1'-0"




FRONT ELEVATION

THE VIRGINIA 4 BASEPLAN
GARAGE LEFT
SCALE: 1/4"=1'-0"

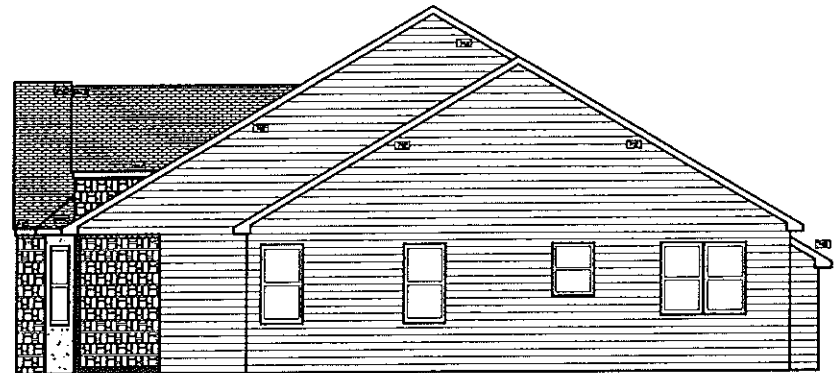

RIGHT SIDE ELEVATION


THE VIRGINIA 4 BASEPLAN
GARAGE LEFT
SCALE: 1/4"=1'-0"

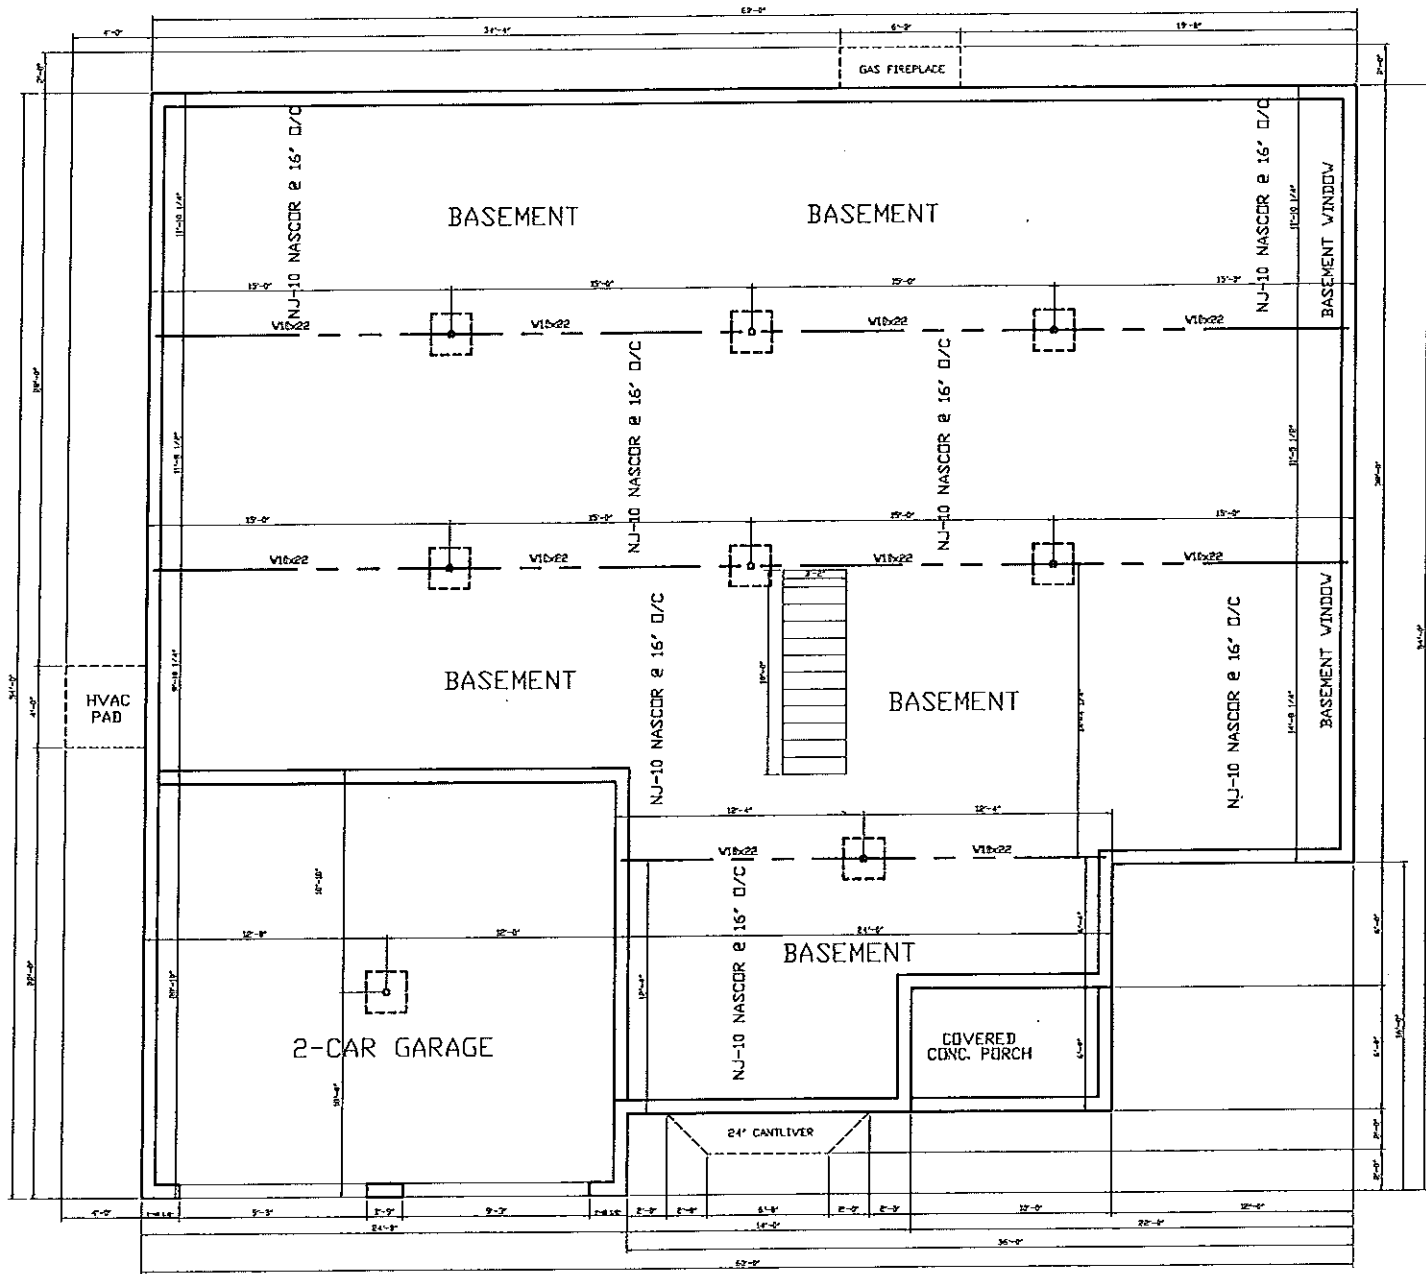

FOUNDATION PLAN
 THE VIRGINIA 4 BASEPLAN

NOTE: ALL CONC. WALL TO BE 8" THICK UNLESS NOTED
 IF BRICK IS TO BE USED 4" LEDGE MUST BE PROVIDED.

GARAGE LEFT
 SCALE: 1/4"=1'-0"

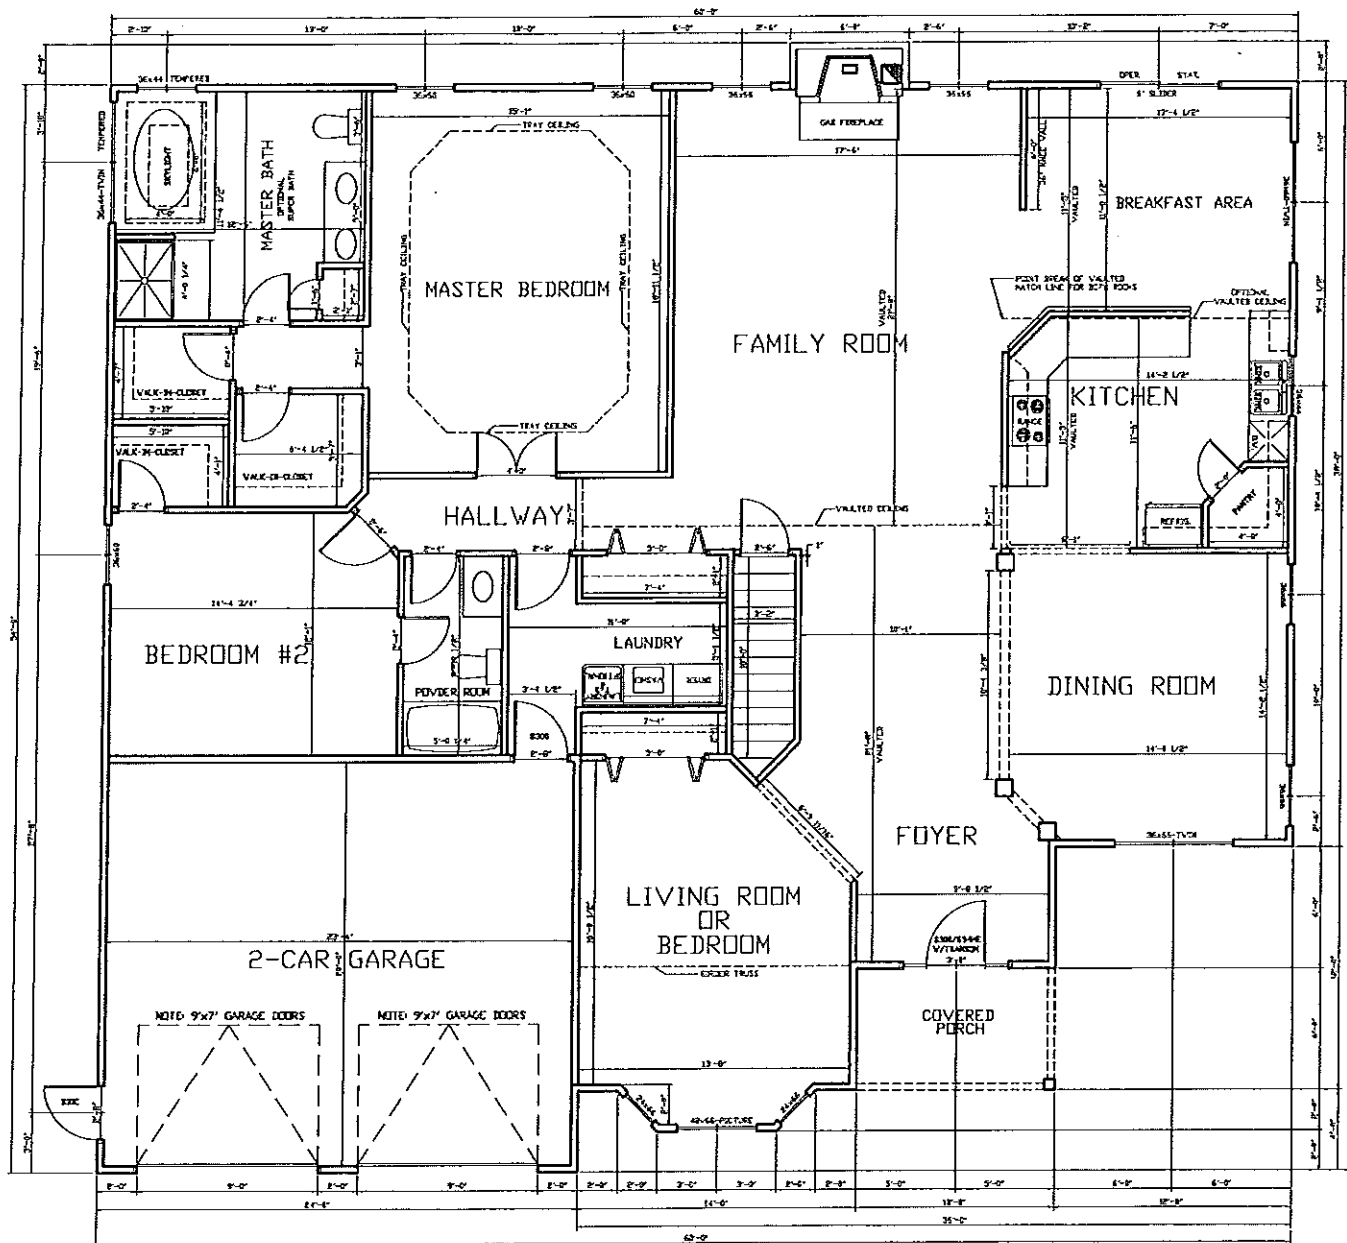

FIRST FLOOR PLAN

THE VIRGINIA 4 BASEPLAN

NOTE: ALL EXTERIOR WALL DIMENSIONS ARE 4" UNLESS NOTED.
ALL INTERIOR WALL DIMENSIONS ARE 3-1/2" UNLESS NOTED.

GARAGE LEFT

SCALE: 1/4"=1'-0"