


The Arlington



Joseph A. Galantini

GRANDE
Construction

The Arlington

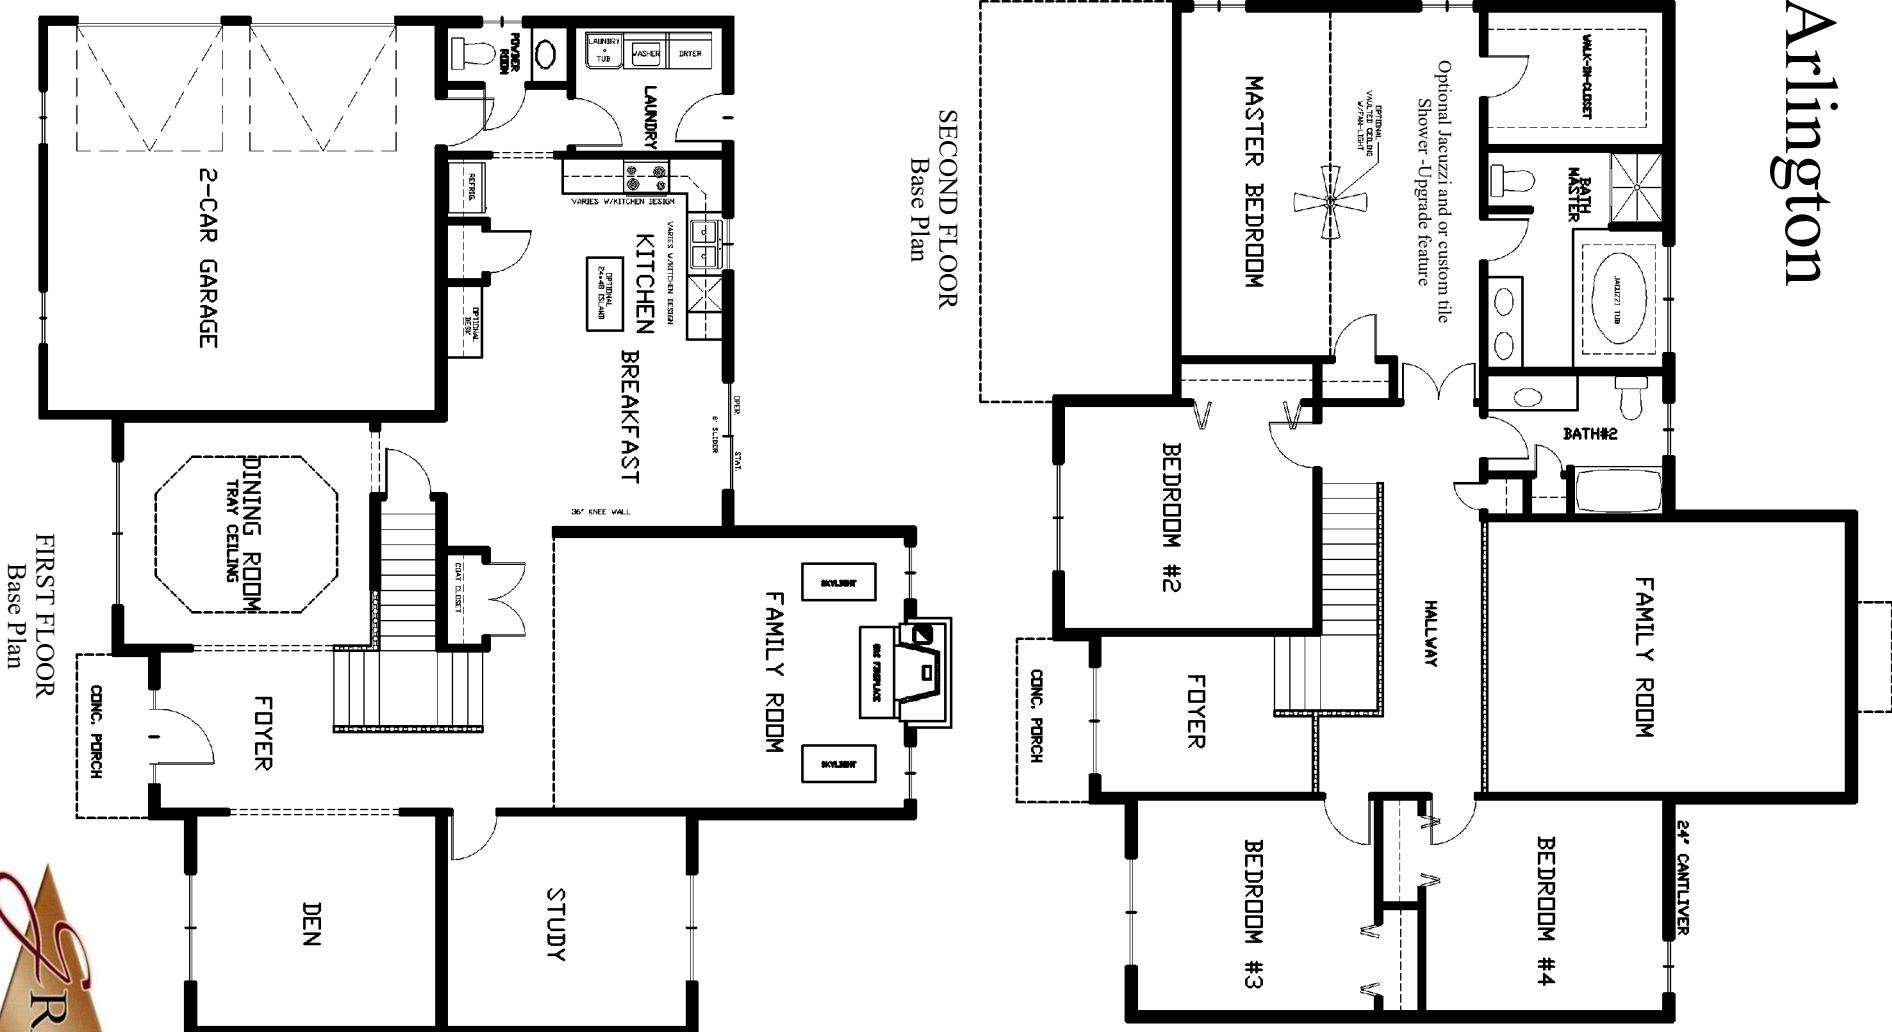

Elevations & landscaping are artist conceptions

Construction
610-678-9925

